


CROSS SECTIONS

District	County	Route	Sect.	Prelim. Book No.	Final Book No.	Sheet No.

80 70 60 50 40 30 20 10 0 10 20 30 40 50 60 70 80

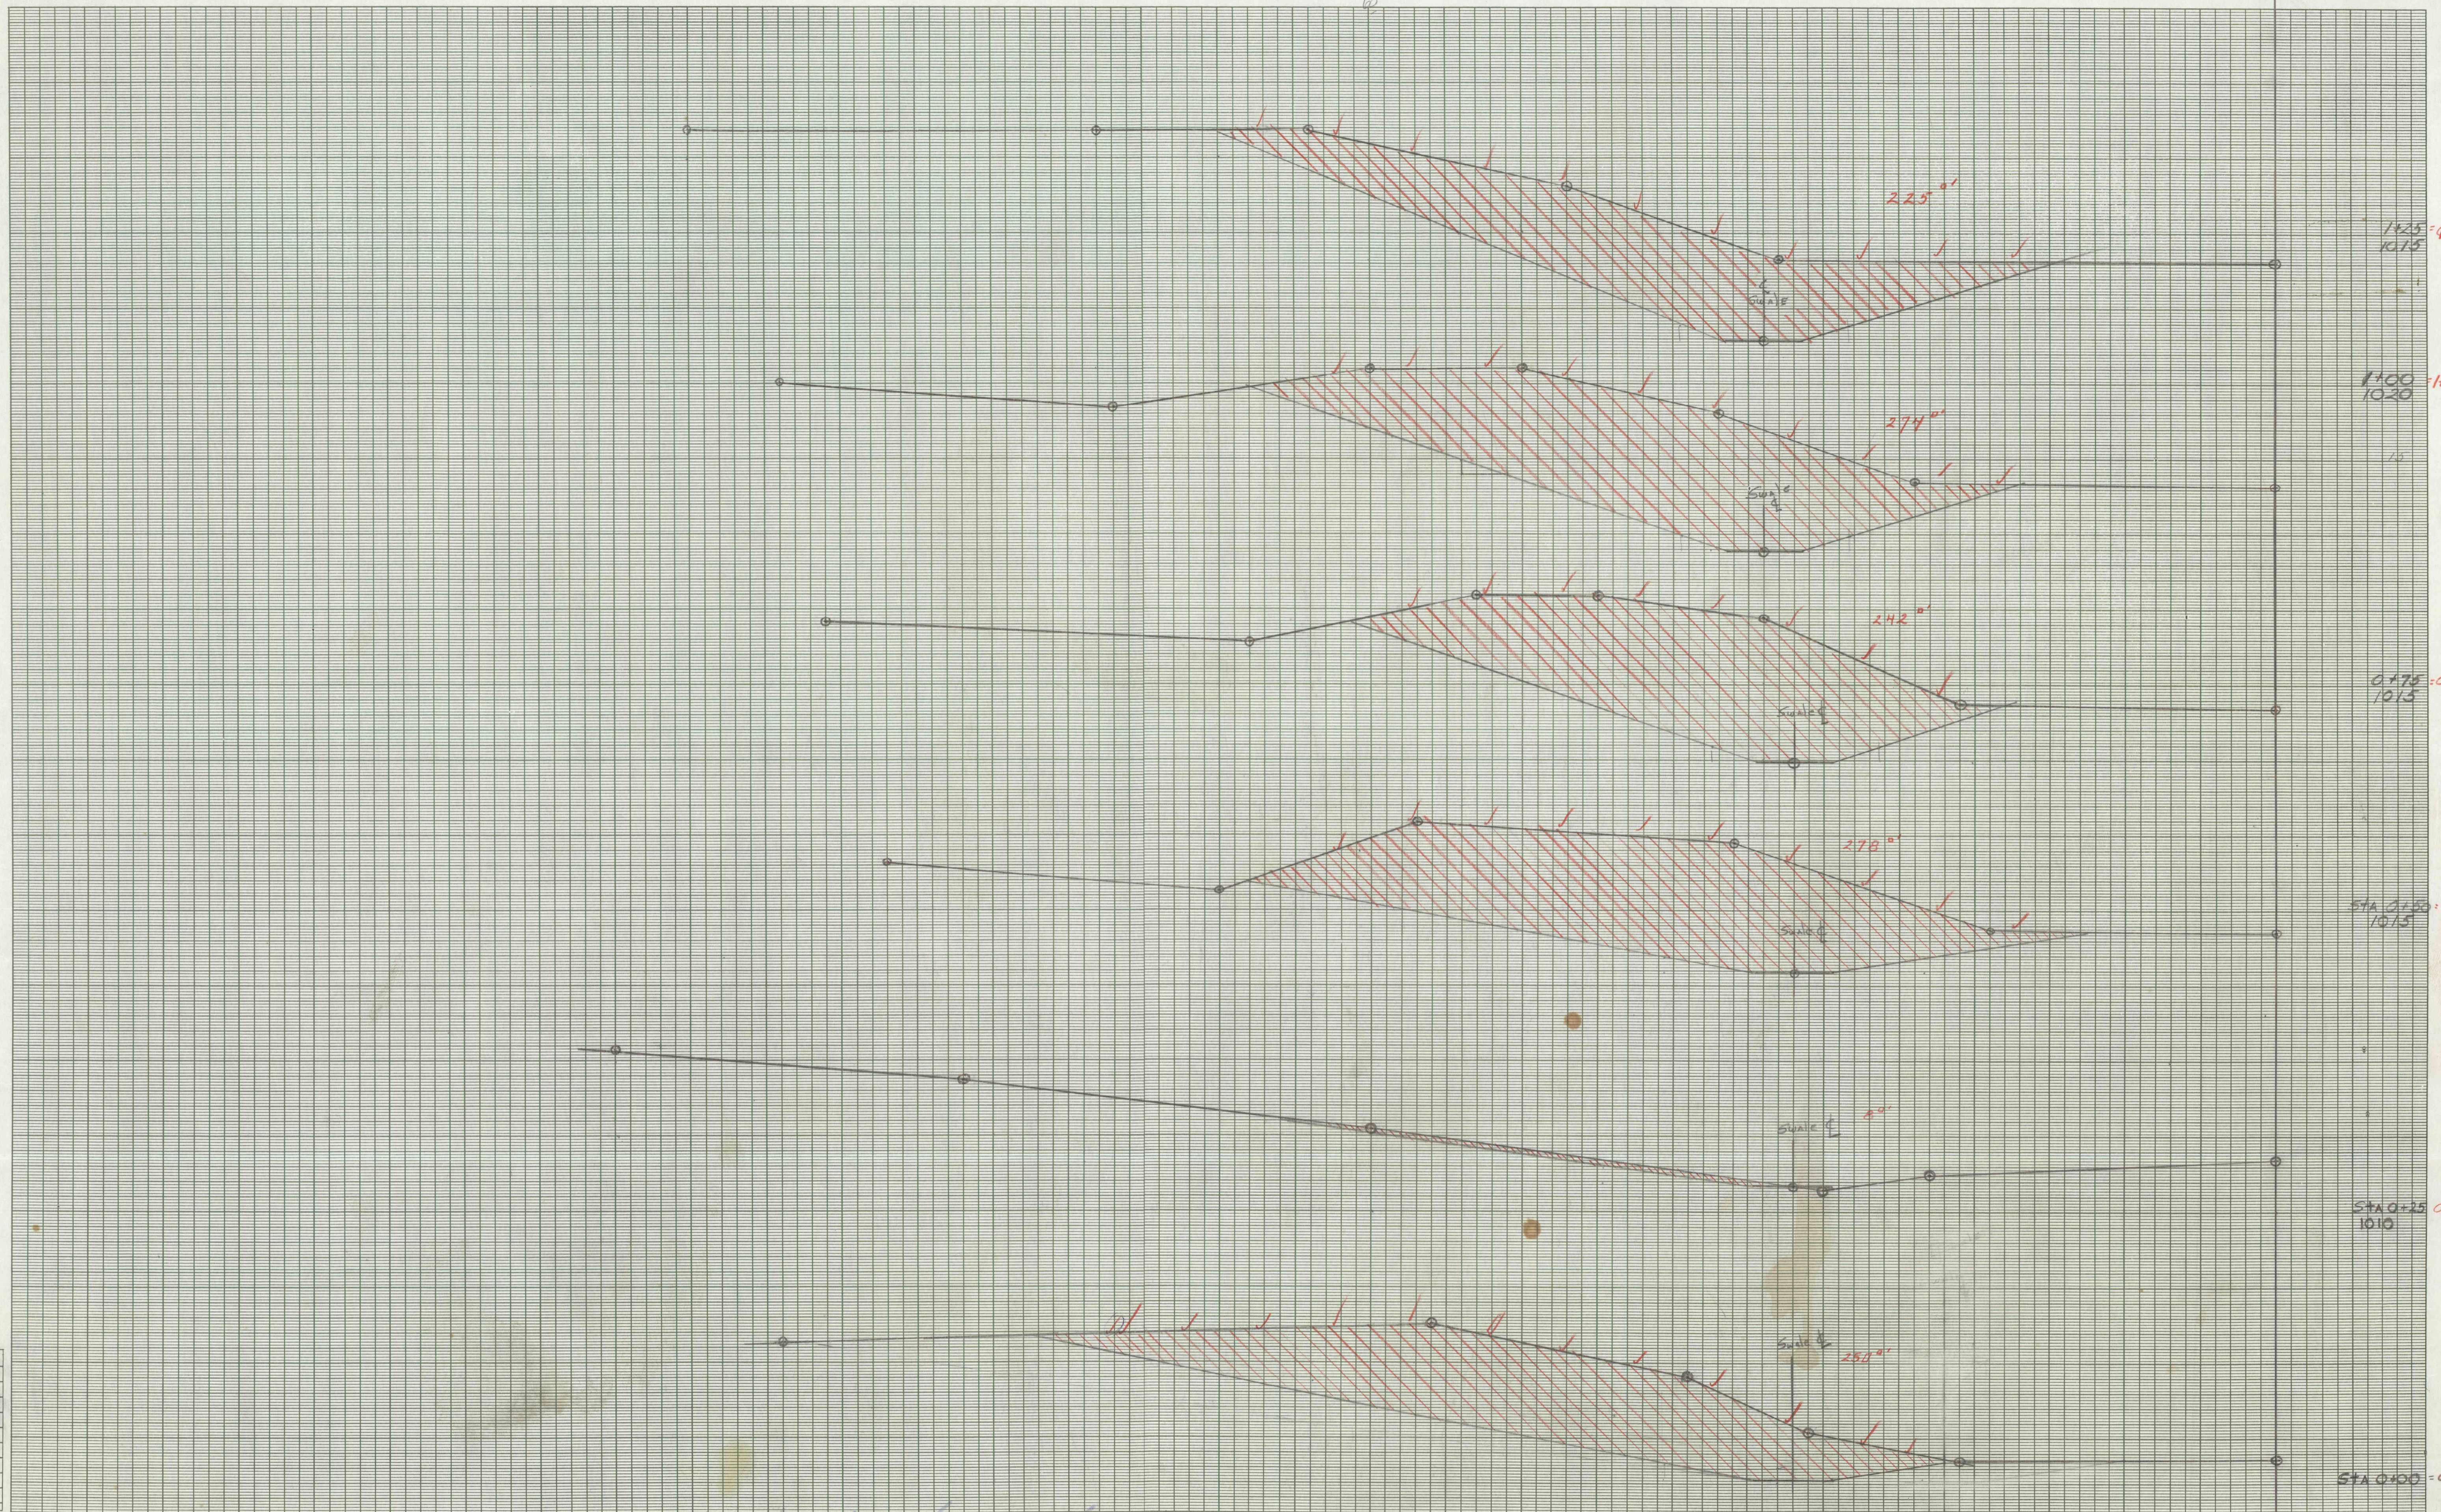

Sheet 1 of 3

Application No. _____
 Route No. _____
 Original Platted by _____
 " Checked by _____
 Template by _____
 Area by _____
 Finals Platted by _____
 " Checked by _____
 Area by _____
 " Checked by _____

40 30 20 10 0 10 20 30 40 50 60 70 80
SCALE: 1 INCH = 5 FEET