


CROSS SECTIONS

District	County	Route	Sect.	Prelim. Book No.	Final Book No.	Sheet No.
				3		

80 70 60 50 40 30 20 10 0 10 20 30 40 50 60 70 80

22
12
44
22
264
29.3
91264
19
84
81
30
2

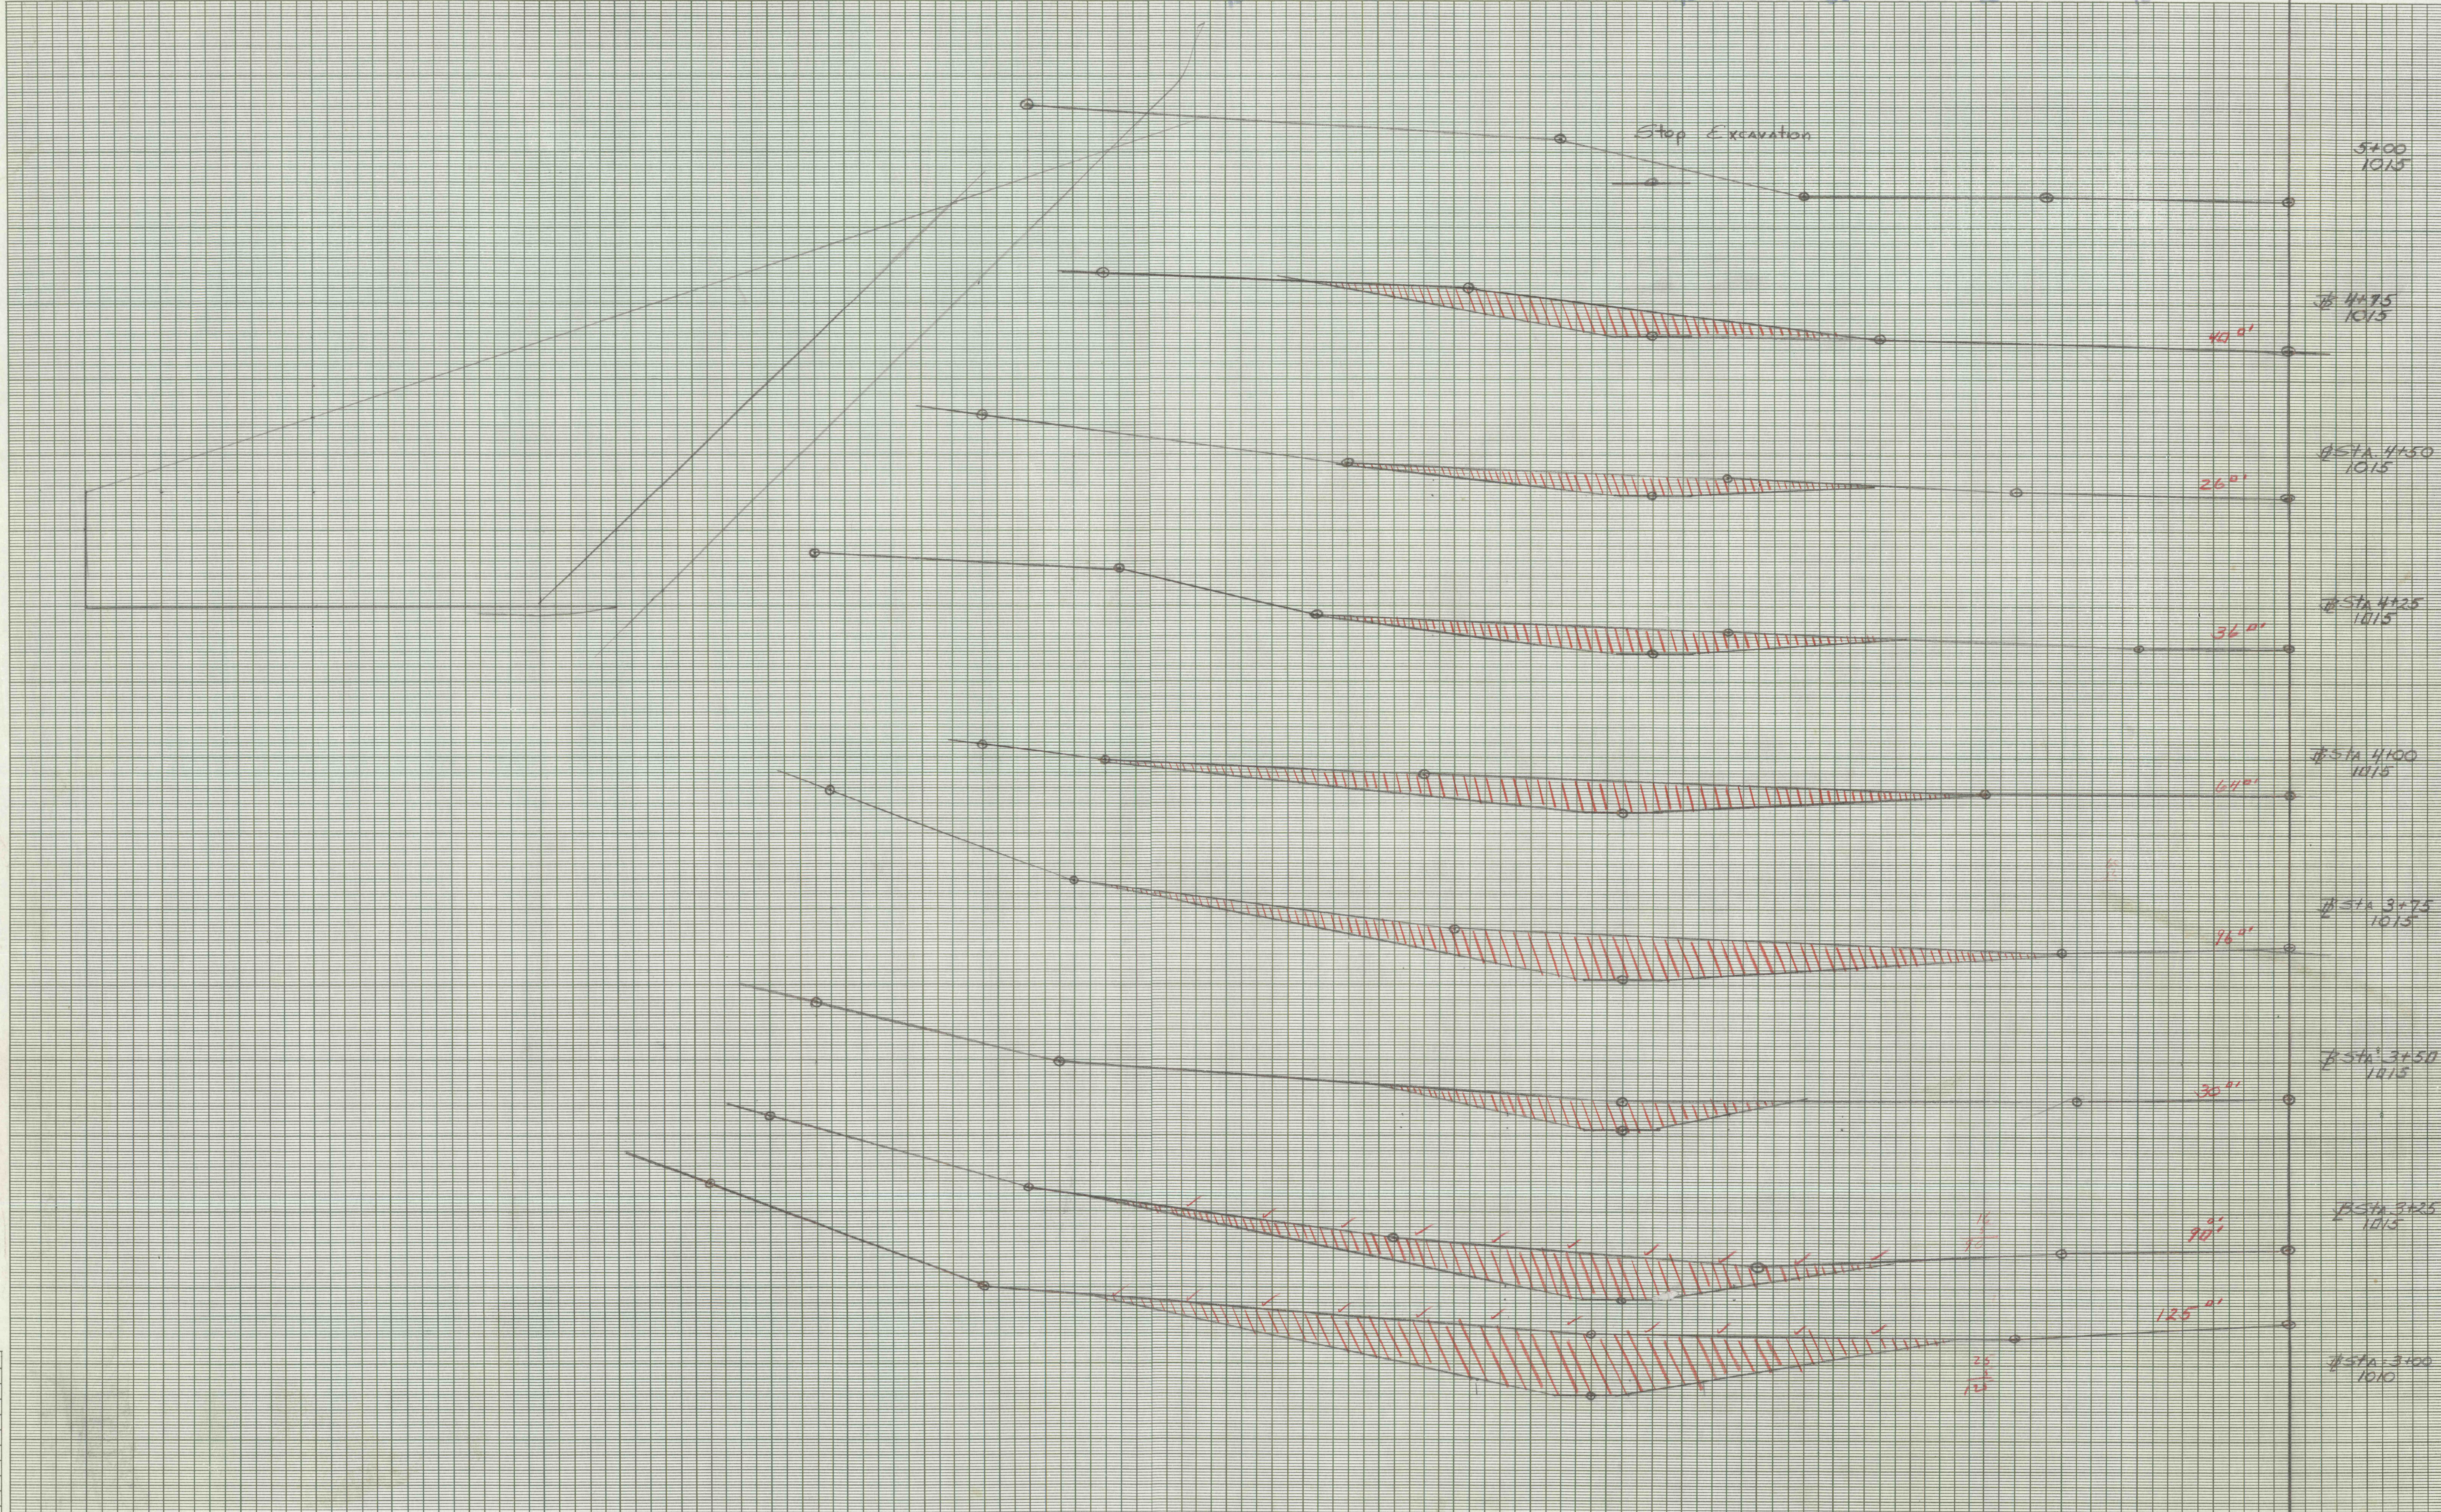

3 of 3

Application No.	_____
Route No.	_____
Original Platted by	_____
" Checked by	_____
Template by	_____
Area by	_____
Finals Platted by	_____
" Checked by	_____
Area by	_____
" Checked by	_____

40 30 20 10 0 10 20 30 40 50 60 70 80 SCALE: 1 INCH = 5 FEET