
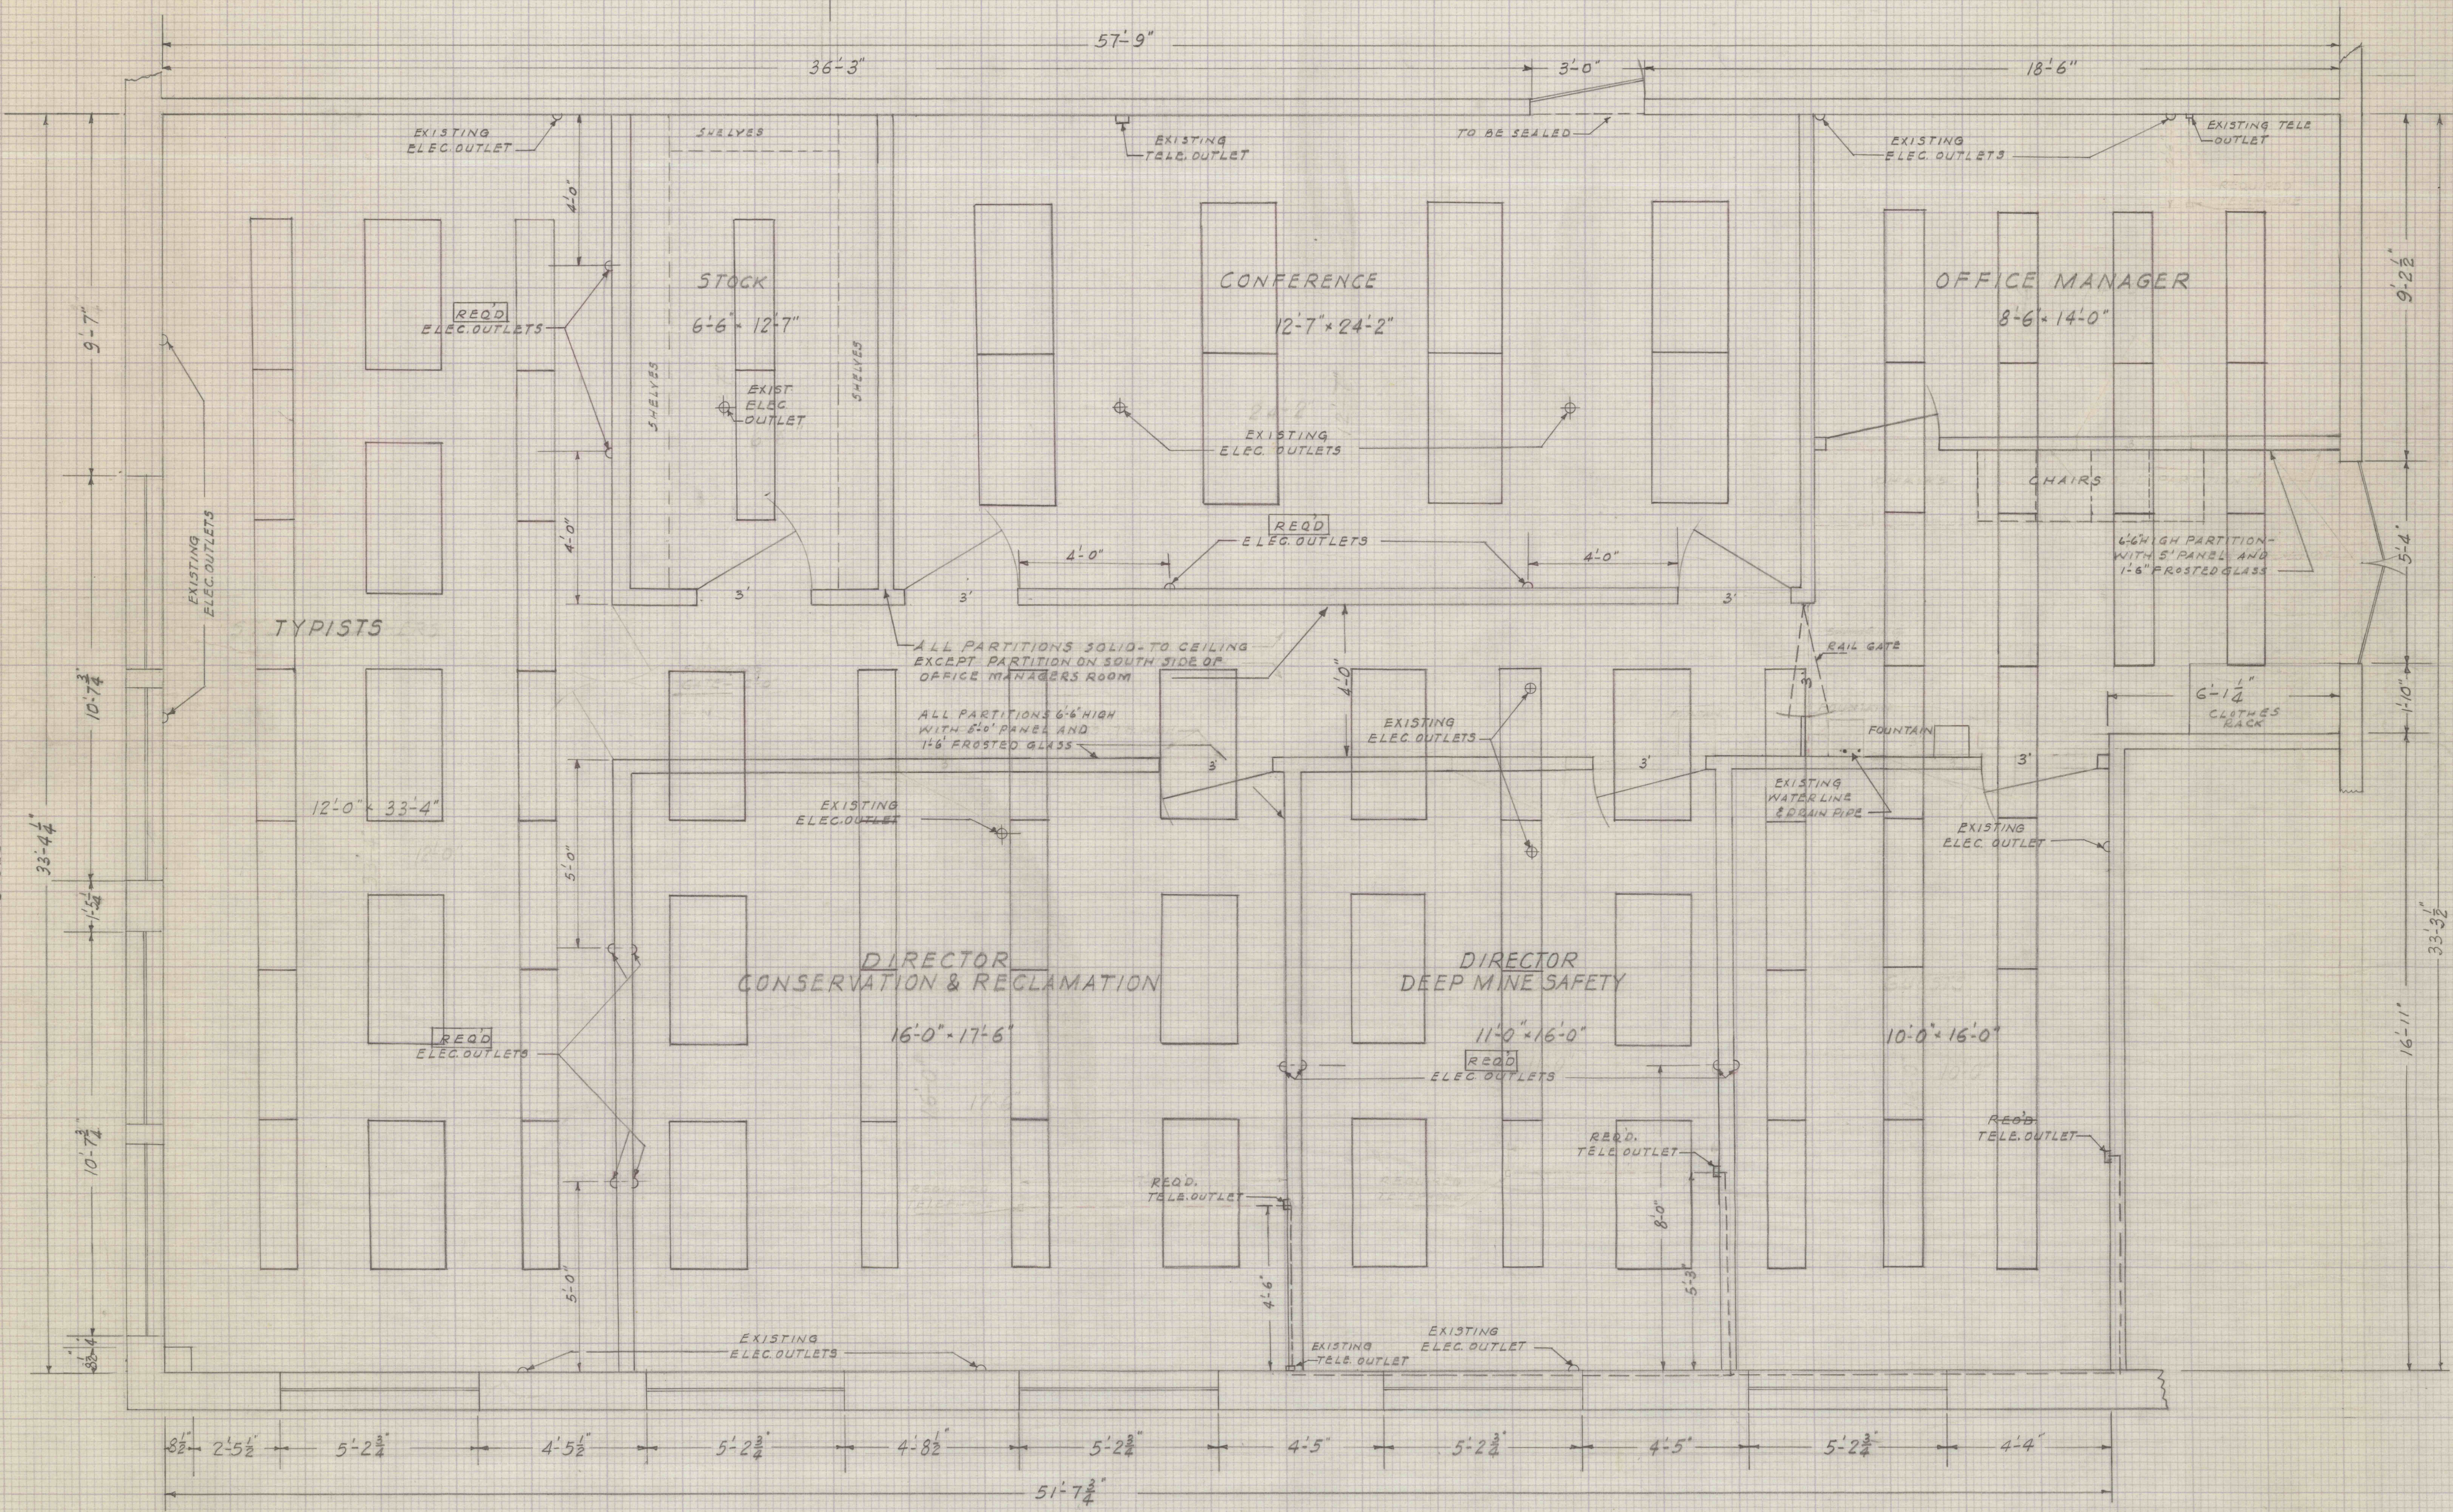


CLAUDE A. LORD BOULEVARD

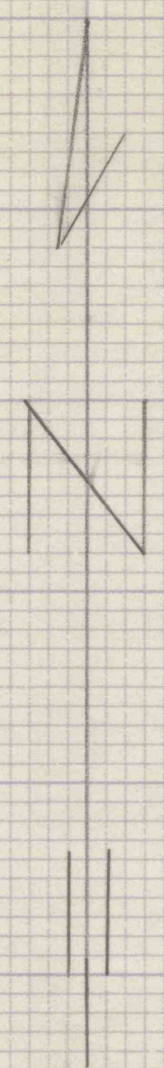

ROOM 3  
 OFFICE SPACE  
 POTTSVILLE  
 SCALE 1/2" = 1'-0" NOV. 1968