


VICINITY MAP  
SCALE: 1" = 100'

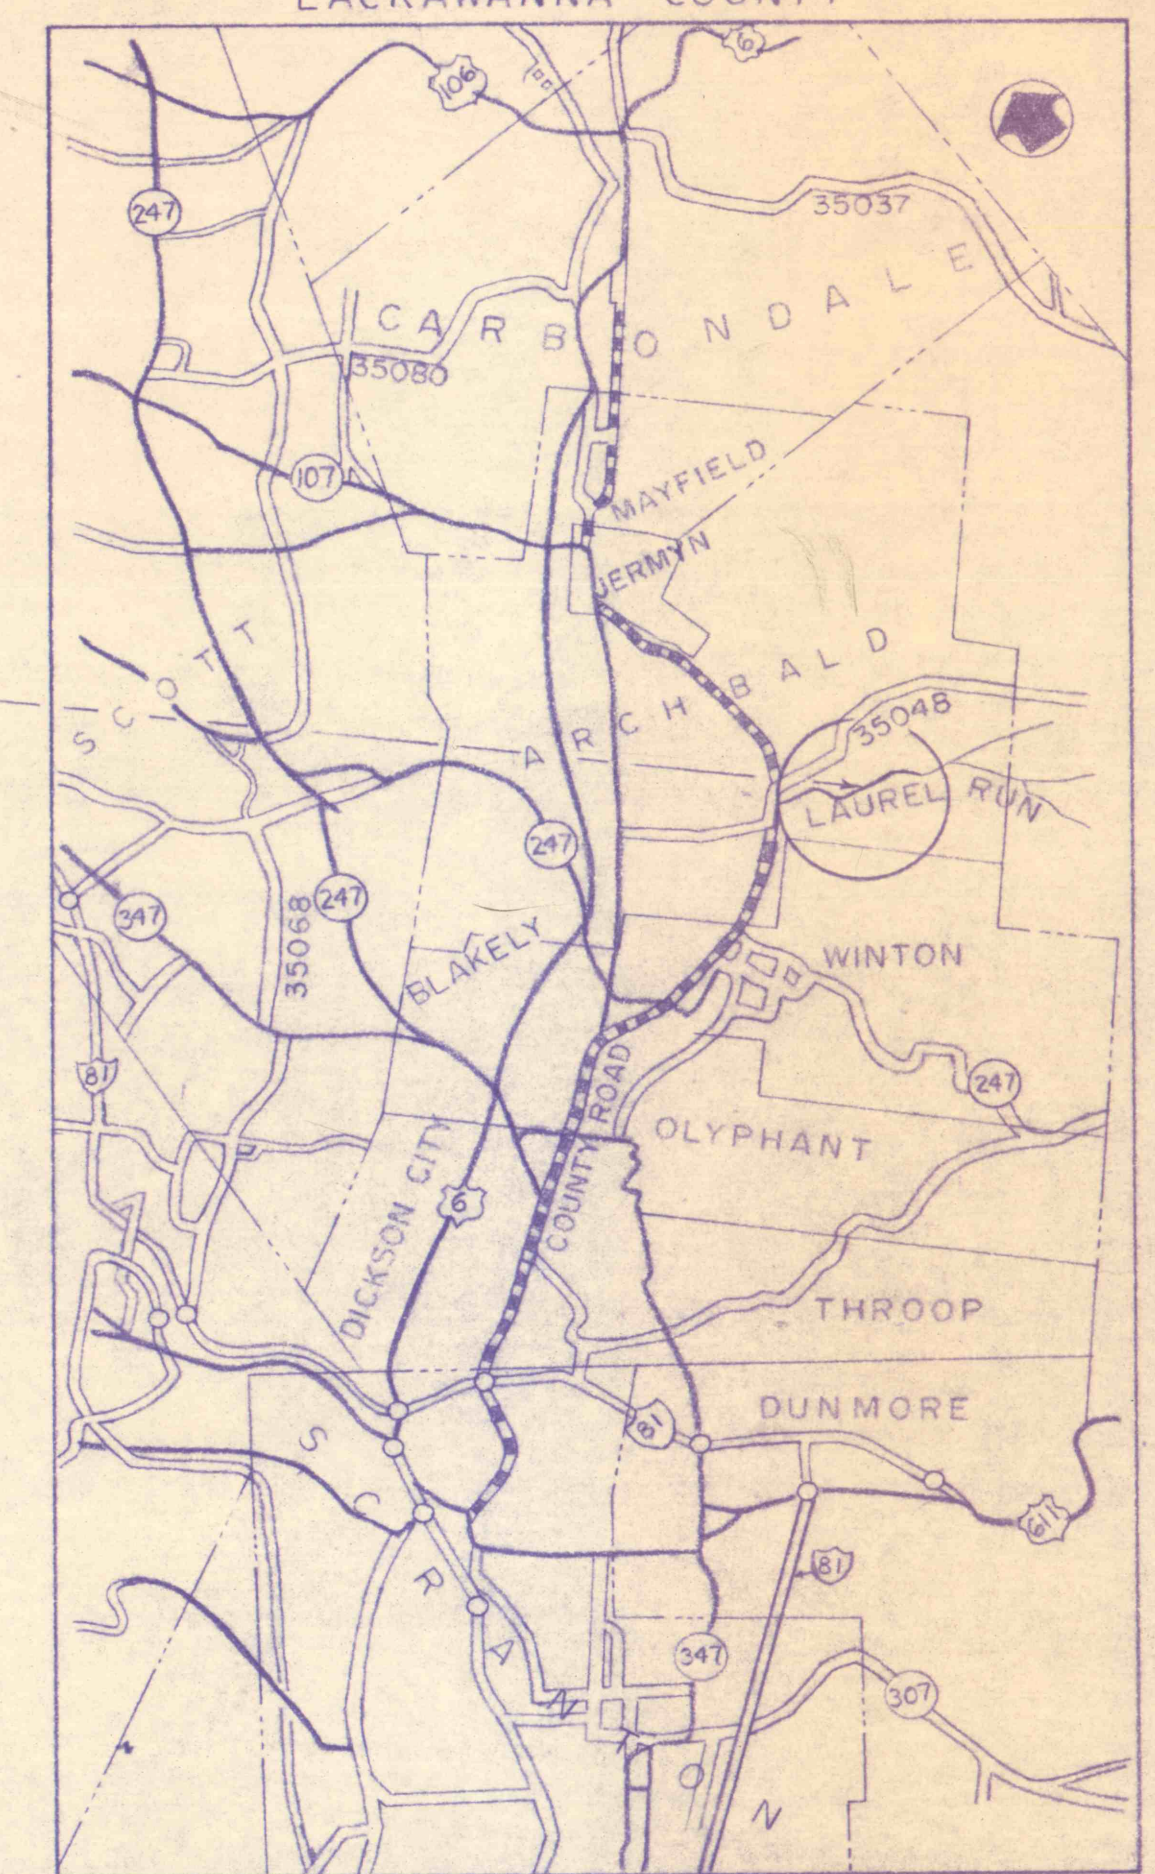



LOCATION MAP  
SCALE: 1" = 3 MILES

STA 0+00  
START CHANNEL  
RECONSTRUCTION

PROJECT SITE


STA 24+64.13  
STOP CHANNEL  
RECONSTRUCTION

- LEGEND**
- LIMIT OF CHANNEL CLEARING ————
  - LIMIT OF GRADING ————
  - LIMIT OF CONTRACTORS WORKING AREA ————
  - LIMIT OF REVEGETATION ————
  - PROJECT LIMIT ————
  - ACCESS ROAD ————

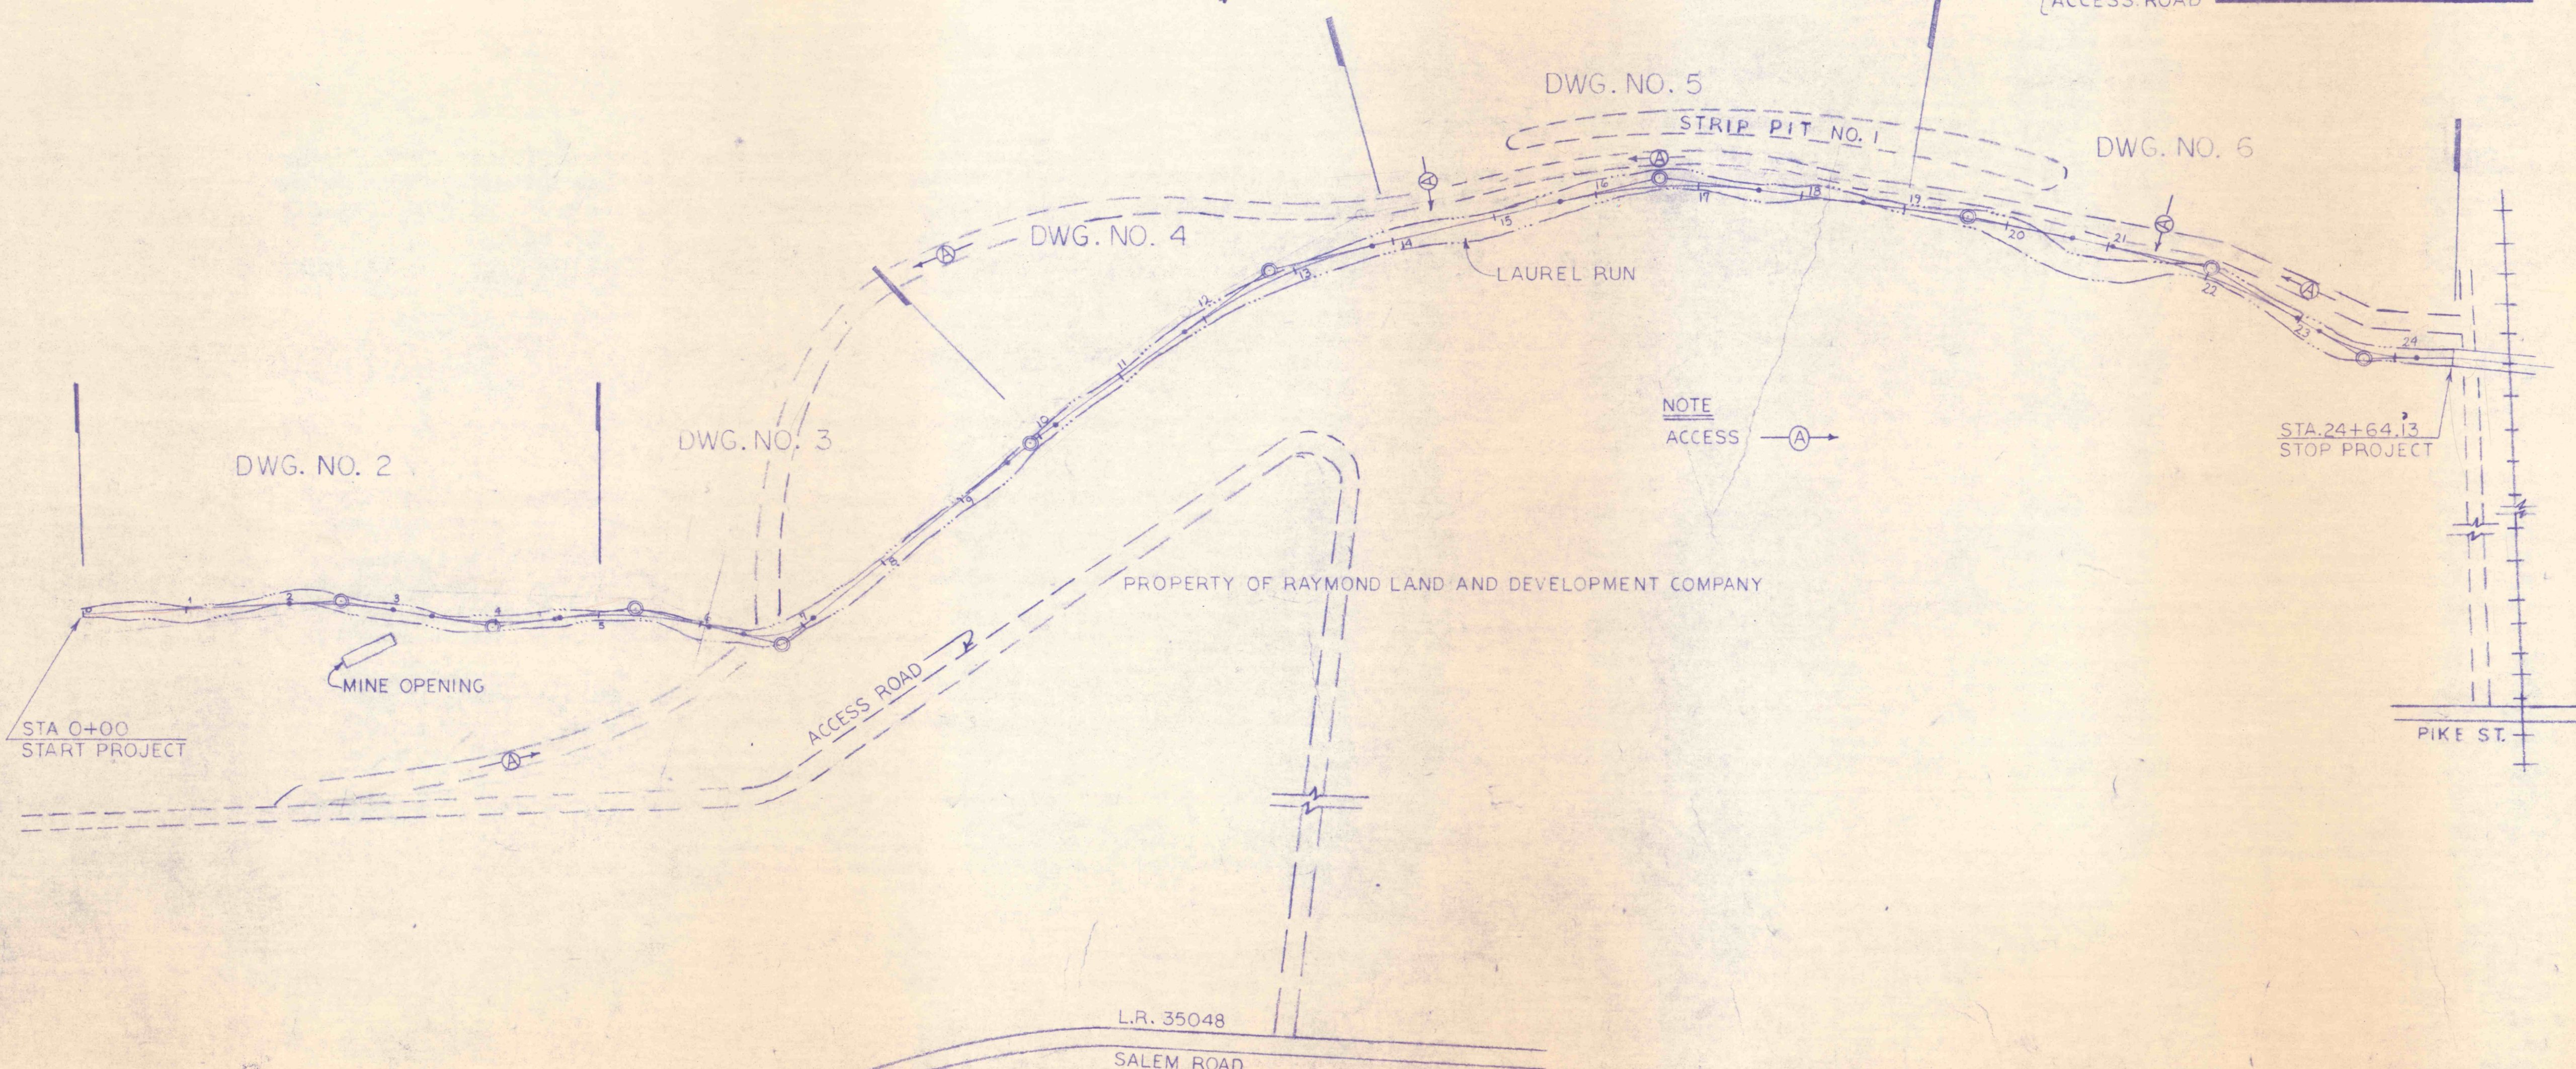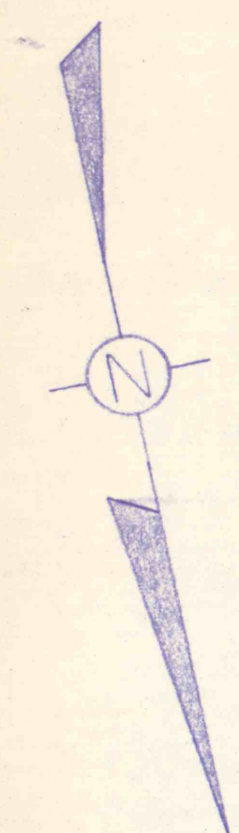

GENERAL PLAN OF CHANNEL RESTORATION  
SCALE: 1" = 100'

NO.	DATE	REVISION	APPR.
SUBMITTED			
APPROVED			
APPROVED			

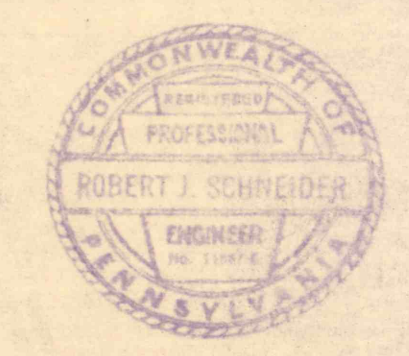

COMMONWEALTH OF PENNSYLVANIA  
DEPARTMENT OF ENVIRONMENTAL RESOURCES  
OFFICE OF RESOURCES MANAGEMENT

**CONTRACT NO SL 139-1-1**  
**MINE DRAINAGE POLLUTION ABATEMENT**  
**LAUREL RUN**  
**LACKAWANNA RIVER WATERSHED**  
**LACKAWANNA COUNTY, PENNSYLVANIA**

ALBERT E. PETERS ASSOCIATES  
Engineers-Designers-Consultants  
301 North Main Avenue Scranton, Penna. 18504

INDEX, VICINITY & LOCATION MAPS

DRAWN BY J.J.T.	DATE	DRAWING NO.
CHECKED BY R.J.S.	SCALE AS NOTED	1 OF 6