



**NOTES**

THE CONTRACTOR SHALL PROVIDE A 10' WIDE CHANNEL IN SOLID ROCK. THE CHANNEL INVERT SHALL BE A MINIMUM OF 3' INTO SOLID ROCK. ALL ADVERSE SLOPES SHALL BE ELIMINATED.

SEE DWGS. 19 & 20 FOR DETAILS

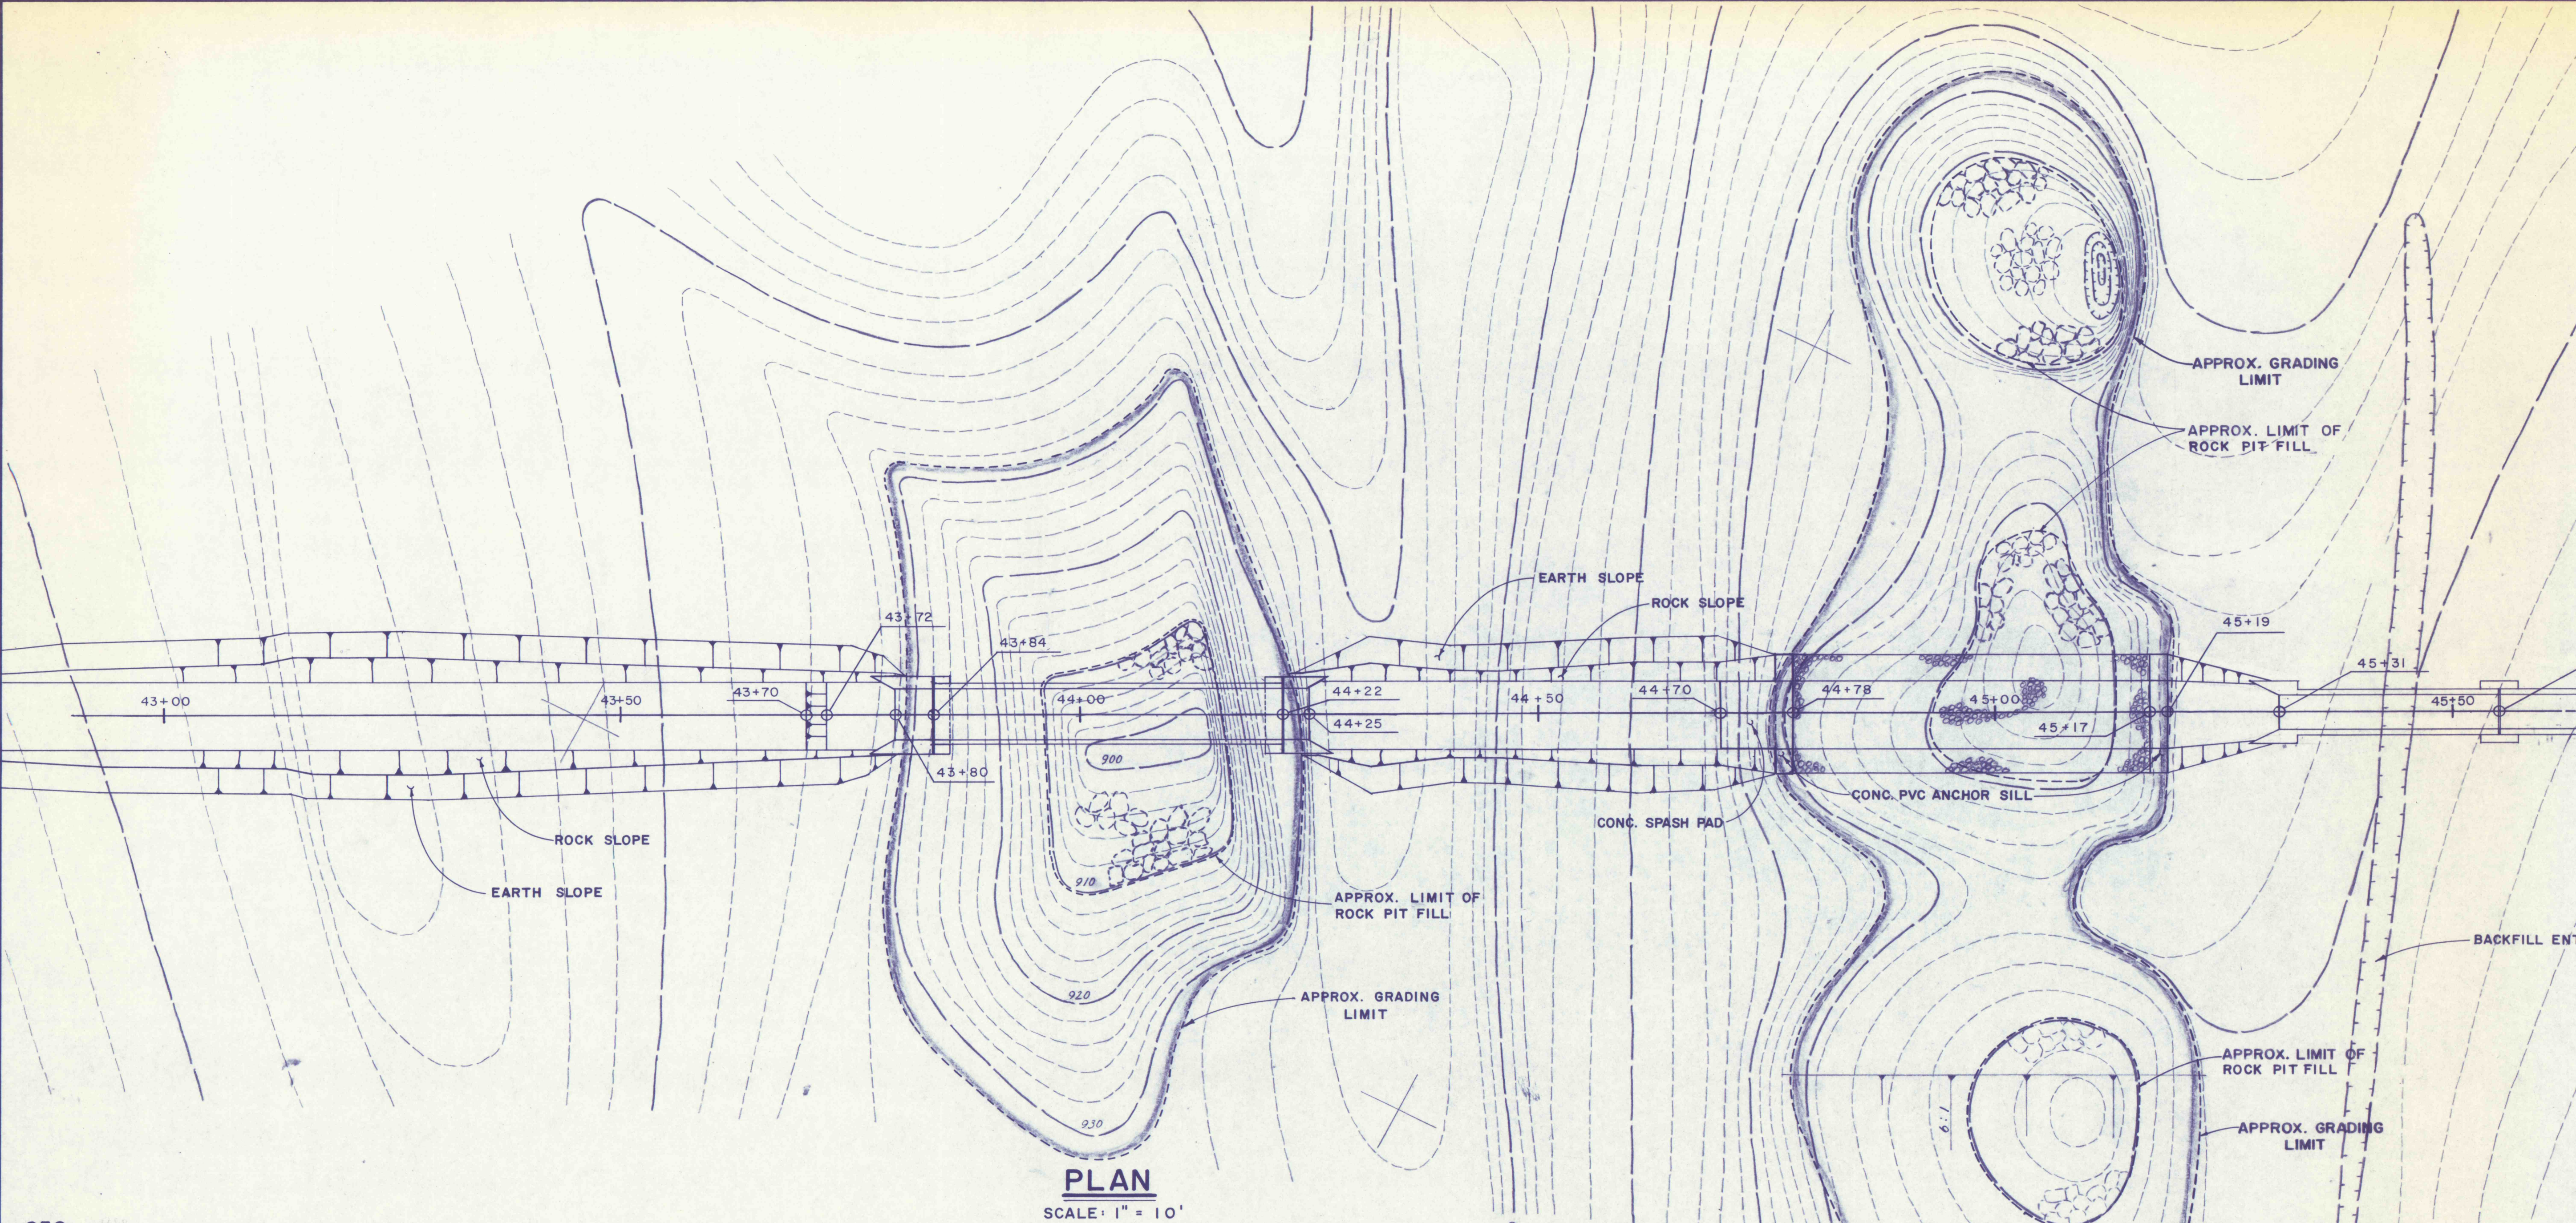

**PLAN**  
SCALE: 1" = 10'

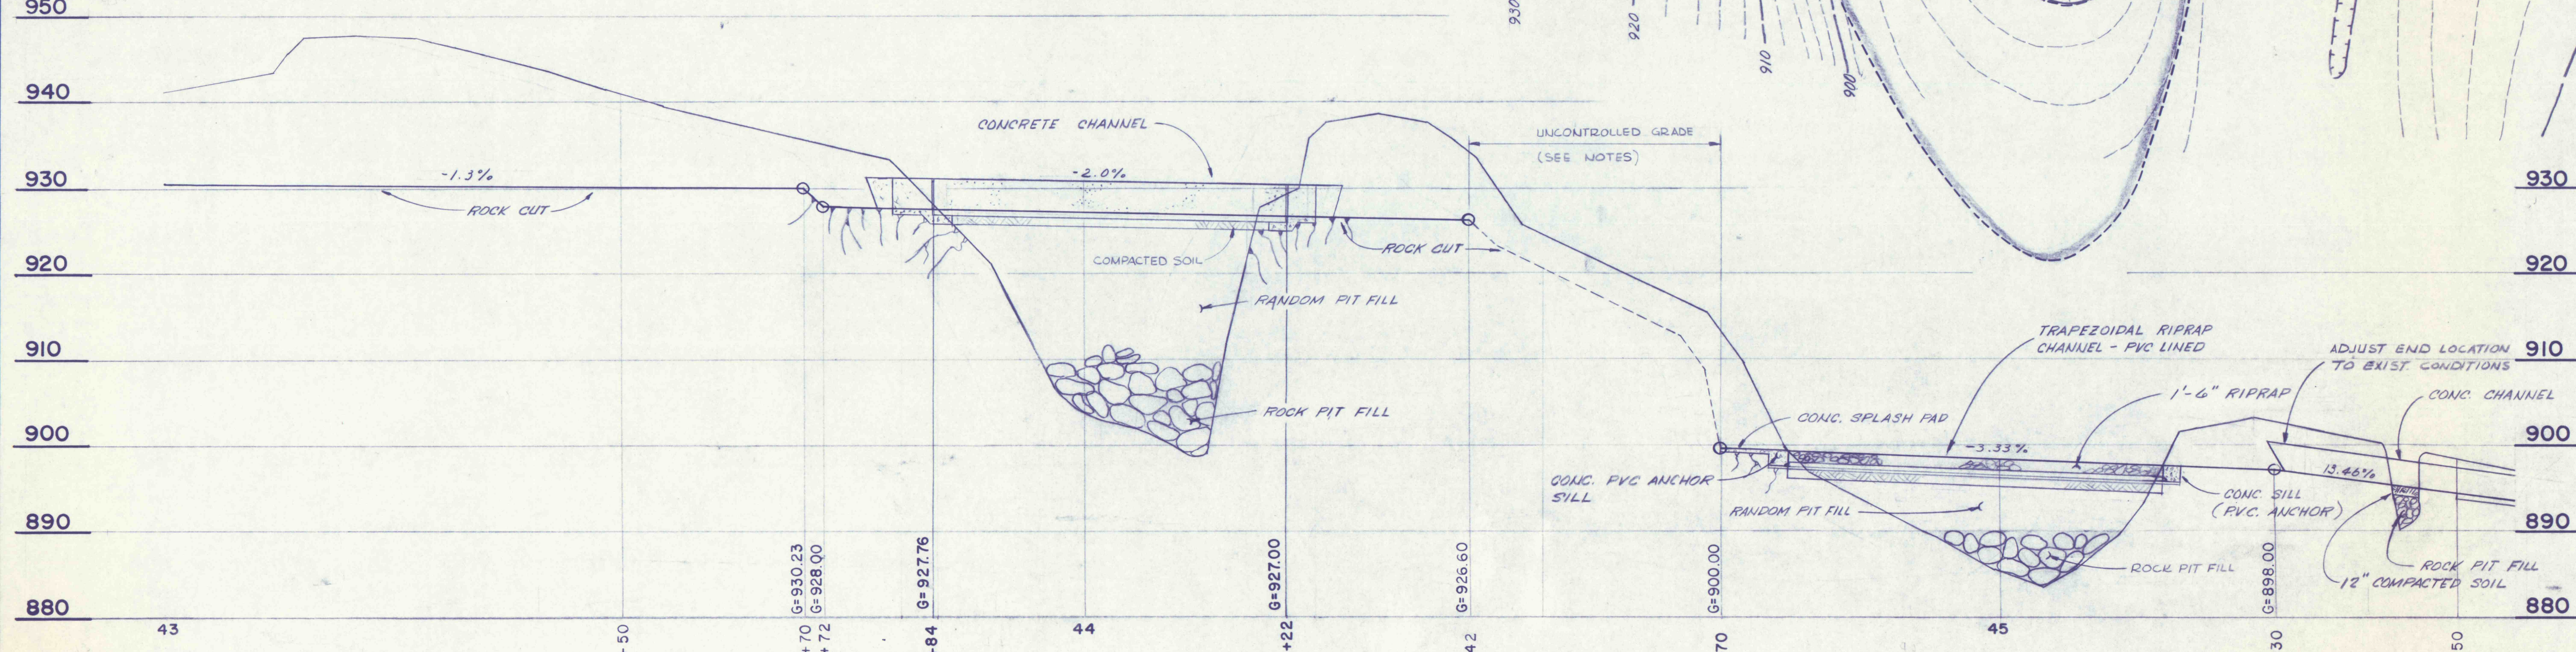

**PROFILE**

NO.	DATE	REVISION	APPR.
SUBMITTED			
PROFESSIONAL			
APPROVED			
CHIEF - DIVISION OF MINE RECLAMATION			
APPROVED			
DIRECTOR - BUREAU OF DESIGN			
<b>FINAL</b>			
S.J.M. III 08 1977			
COMMONWEALTH OF PENNSYLVANIA DEPARTMENT OF ENVIRONMENTAL RESOURCES OFFICE OF RESOURCES MANAGEMENT			
CONTRACT NO. SL 181-3-101.1			
SUGAR NOTCH RUN AMD ABATEMENT PROJECT WARRIOR CREEK AND SOLOMON CREEK WATERSHEDS			
GEO - Technical Services CONSULTING ENGINEERS & GEOLOGISTS 851 So. 19th St. HARRISBURG, PENNA.			
<b>CHANNEL DETAILS</b> STA. 42+81 TO STA. 45+65			