



TOP SLAB PLAN  
Scale: 3/8" = 1'-0"

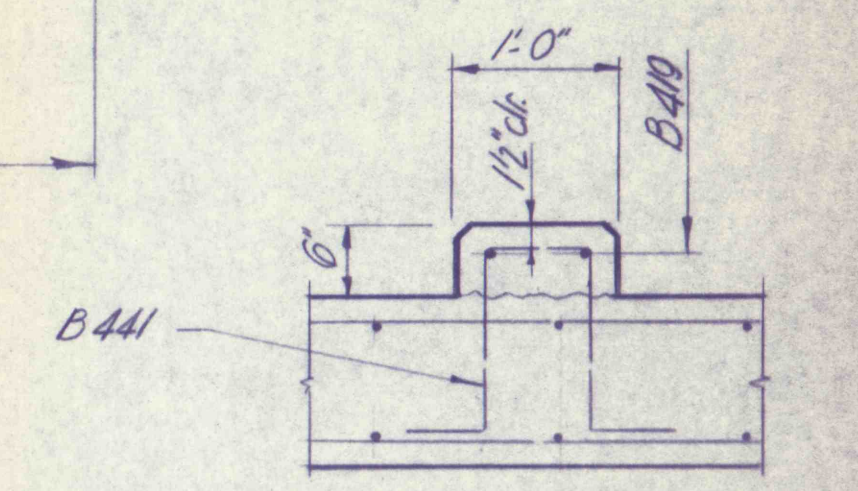

SECT. "B-B"  
Scale: 3/4" = 1'-0"

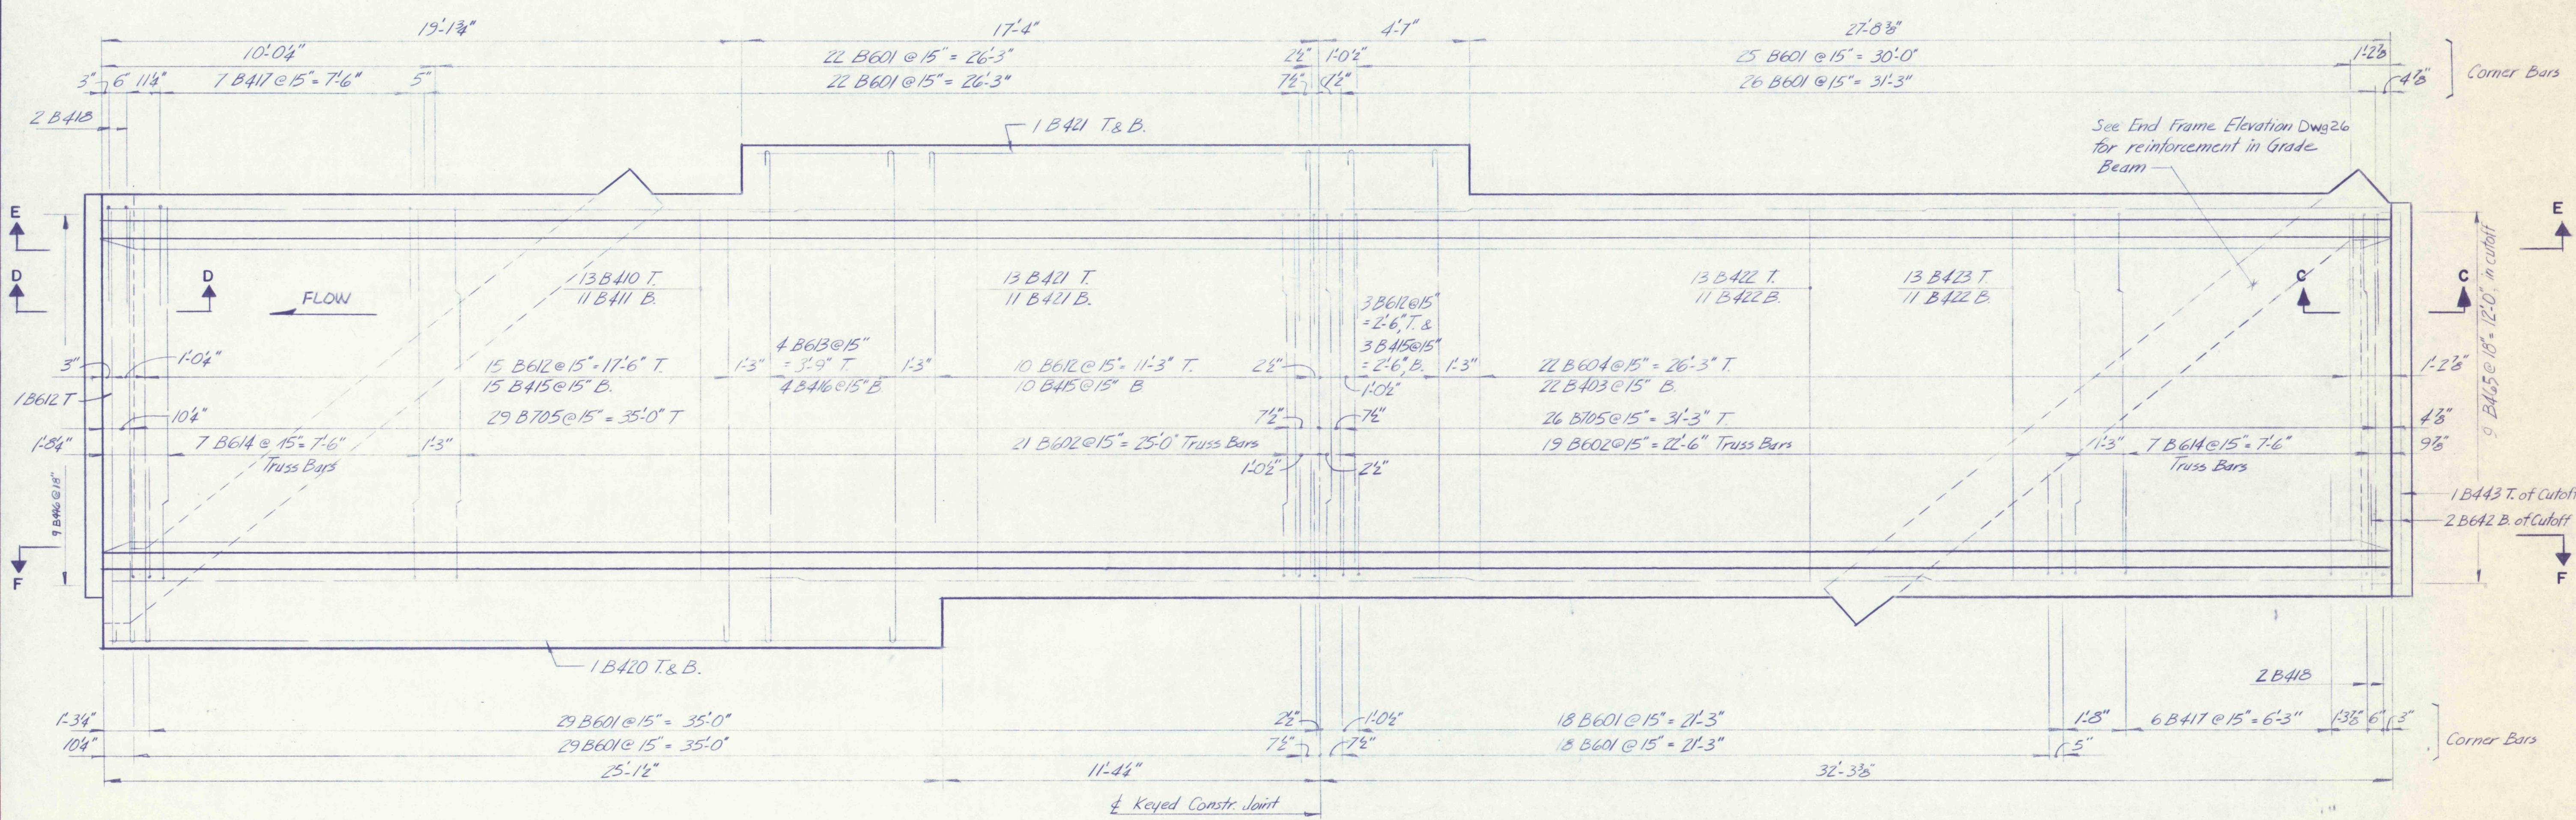

BOTTOM SLAB PLAN  
Scale: 3/8" = 1'-0"

FOR SECTION: A-A SEE DWG: 26  
C-C 26  
D-D 26  
E-E 27  
F-F 27

NO.	DATE	REVISION	APPR.
SUBMITTED			
PROFESSIONAL			
APPROVED			
CHIEF - DIVISION OF MINE RECLAMATION			
APPROVED			
DIRECTOR - BUREAU OF DESIGN			
<b>FINAL</b>			
S.J.M. JUL 28 1977			
COMMONWEALTH OF PENNSYLVANIA DEPARTMENT OF ENVIRONMENTAL RESOURCES OFFICE OF RESOURCES MANAGEMENT			
CONTRACT NO. SL 181-3-101.1 SUGAR NOTCH RUN AMD ABATEMENT PROJECT WARRIOR CREEK AND SOLOMON CREEK WATERSHEDS			
GEO - Technical Services CONSULTING ENGINEERS & GEOLOGISTS 851 So. 19th St. HARRISBURG, PENNA.			

**BOX CULVERT  
STA. 69+57.90**

DRAWN BY	DATE	DRAWING NO.
JLT	MAY 1977	25 of 40
CHECKED BY	SCALE	
SJM	As Shown	