


1" = 50'

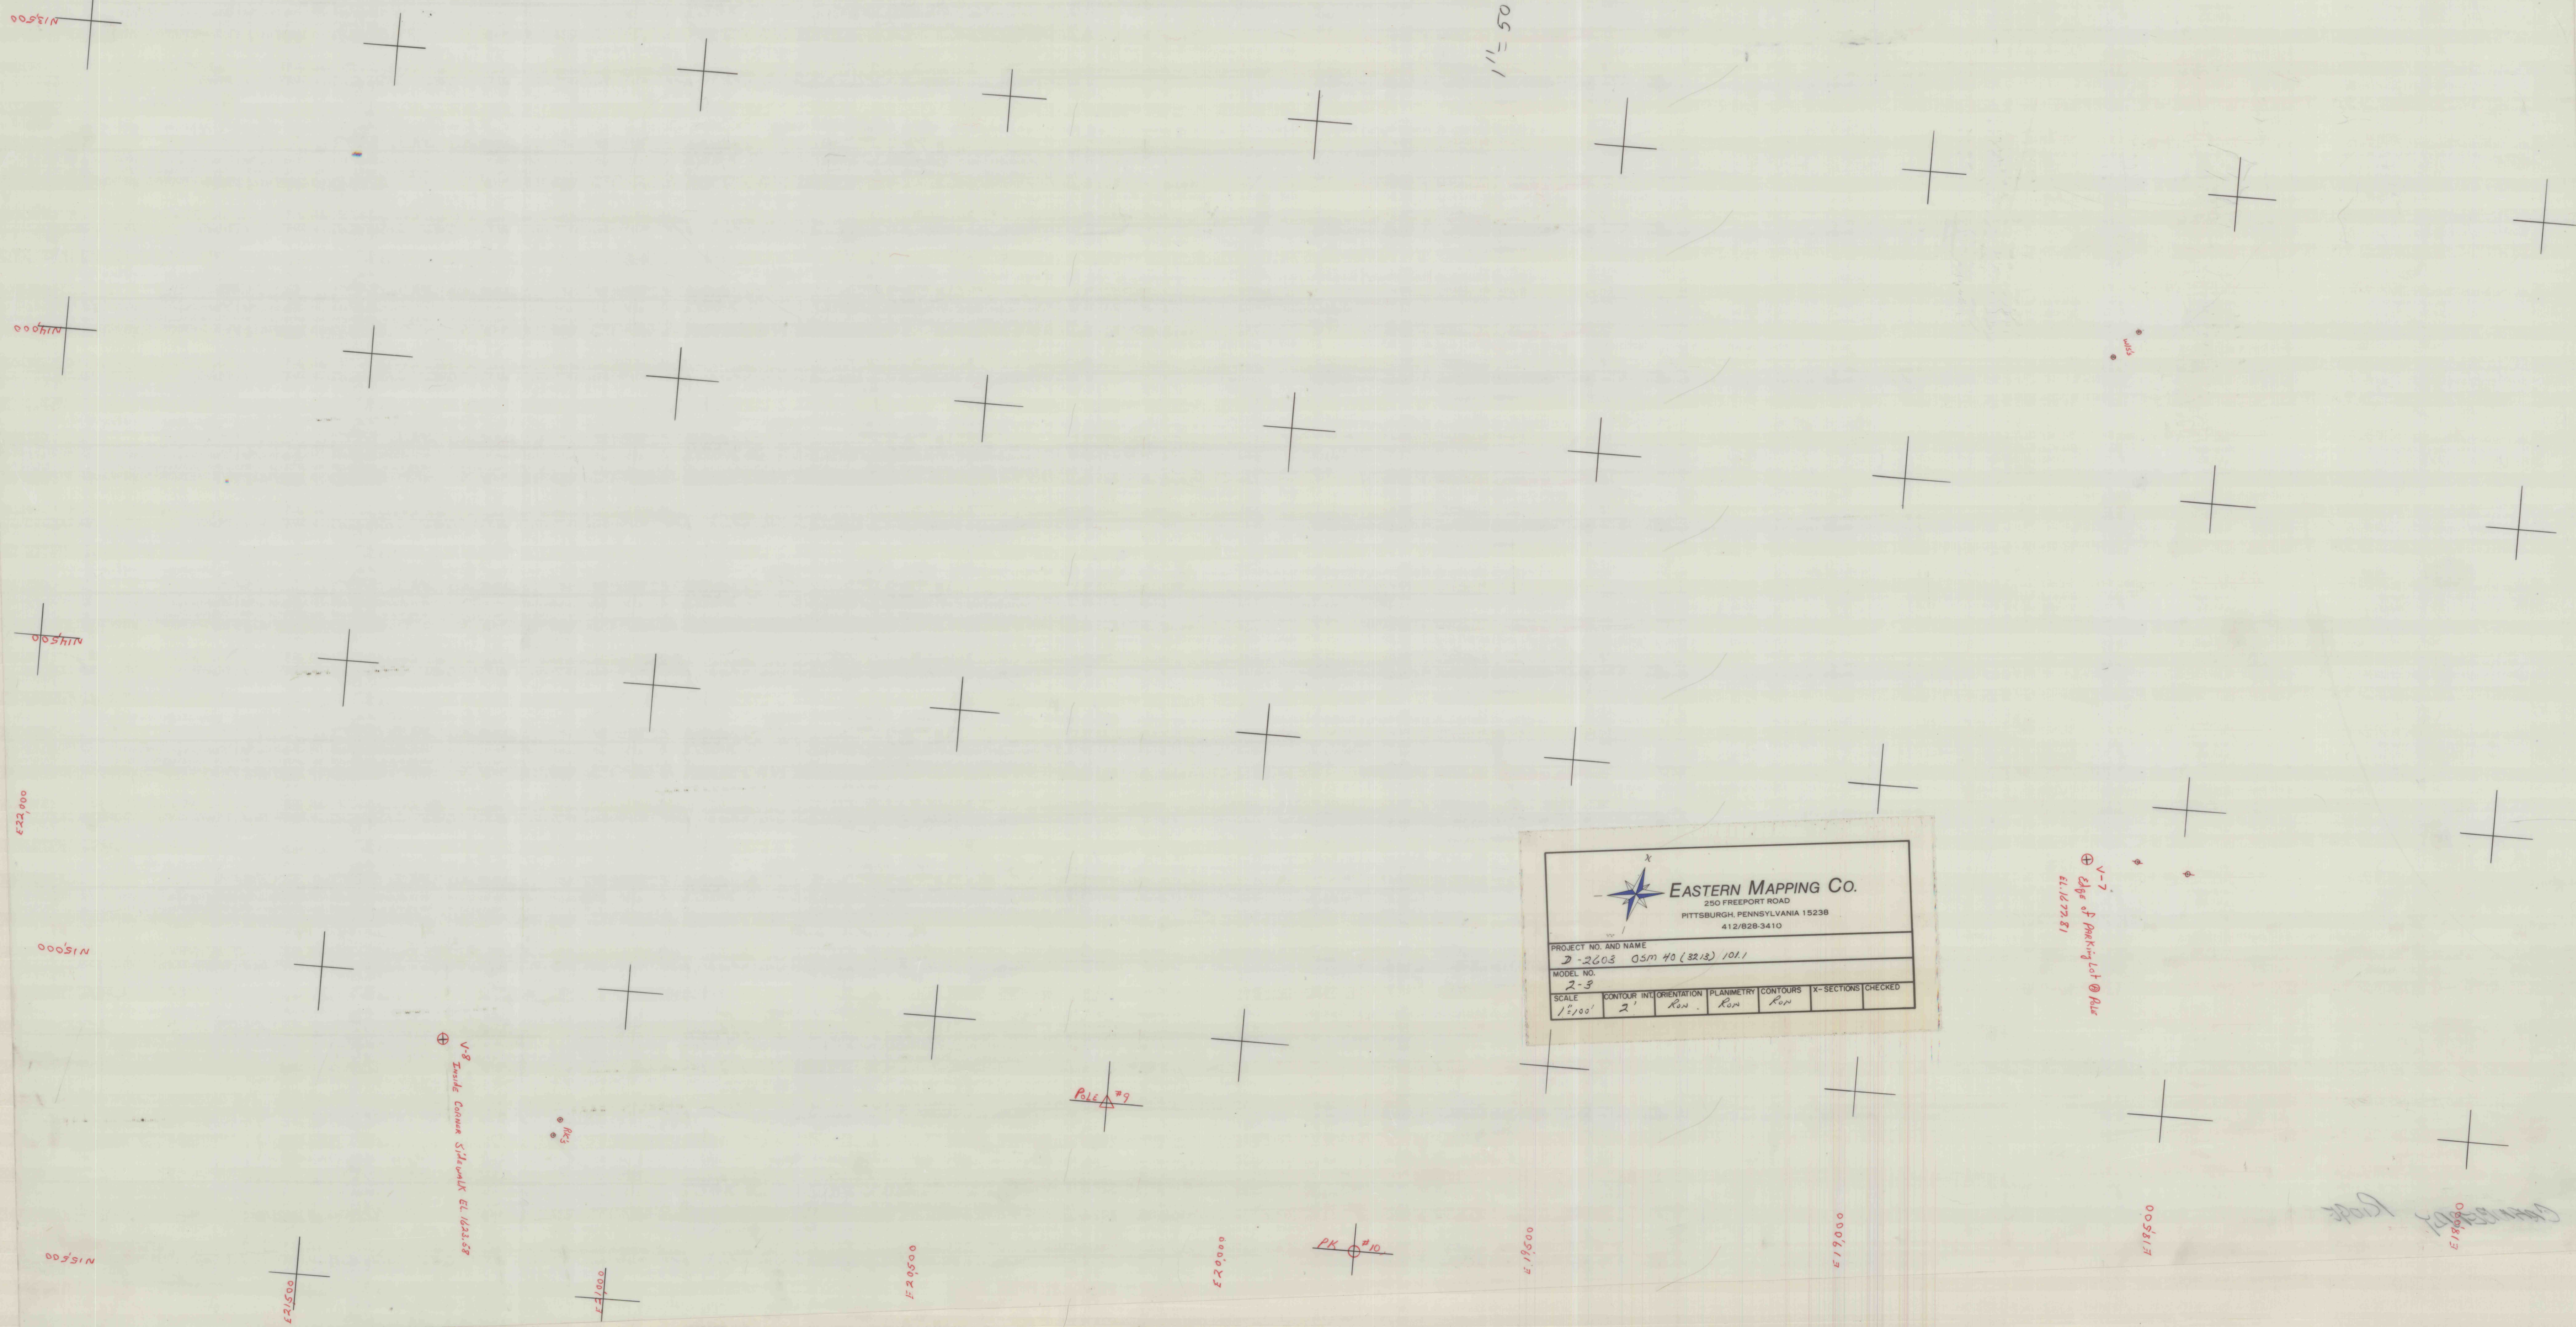

N13500

N14000

N15511N

E22,000

N15000

N15511N

E21500

E22000

E20500

E20000

E19500

E19000

E18500

E18000

V-8 Inside Corner Stake with EL 1623.58

POLE #9

PK #10

V-7 Edge of Parking Lot @ Pole EL 1677.51

EASTERN MAPPING CO.
 250 FREEPORT ROAD
 PITTSBURGH, PENNSYLVANIA 15238
 412/828-3410

PROJECT NO. AND NAME
 D-2603 OSM 40 (3213) 101.1

MODEL NO.
 2-3

SCALE	CONTOUR INT.	ORIENTATION	PLANIMETRY	CONTOURS	X-SECTIONS	CHECKED
1"=100'	2'	Run	Run	Run		

CHANGES
E18000