

E 16000

E 16500

E 17000

E 17500

N 15500

N 15500

N 16000

N 16000

N 16500


N 16500

E 16000

E 16500

E 17000

E 17500

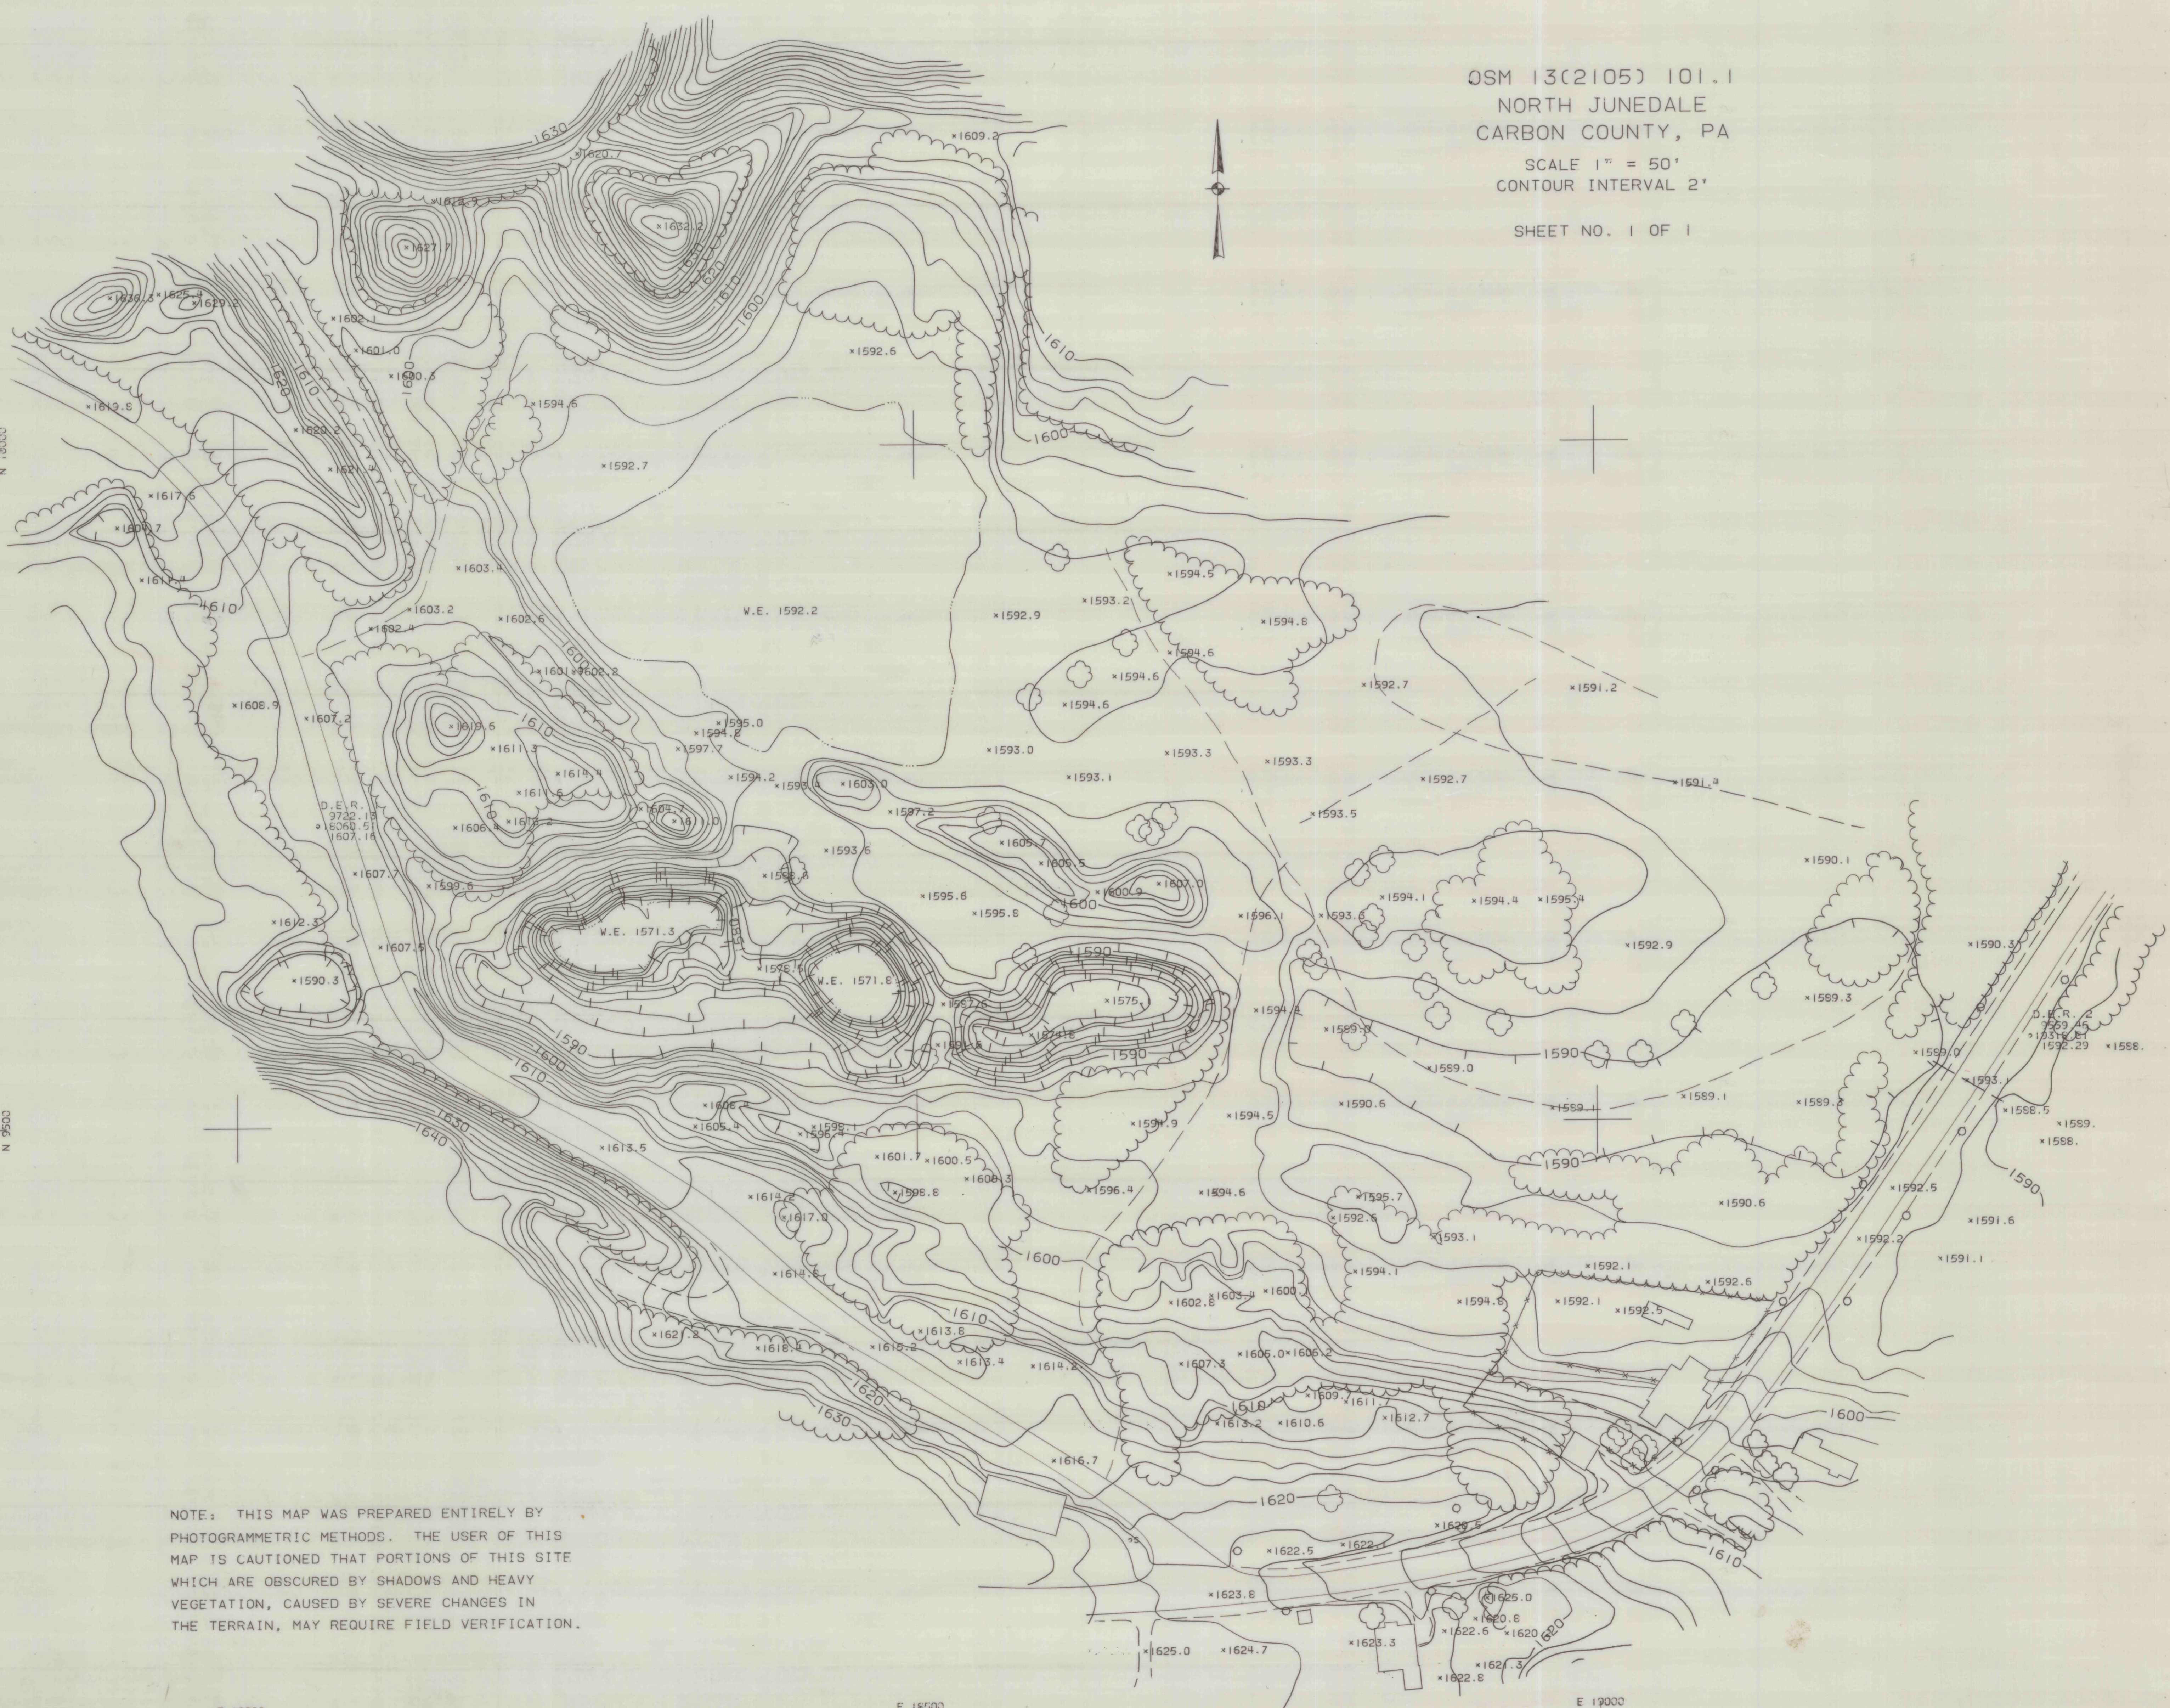

OSM 13(2105) 101.1
 NORTH JUNEDALE
 CARBON COUNTY, PA
 SCALE 1" = 50'
 CONTOUR INTERVAL 2'
 SHEET NO. 1 OF 1

NOTE: THIS MAP WAS PREPARED ENTIRELY BY
 PHOTOGRAMMETRIC METHODS. THE USER OF THIS
 MAP IS CAUTIONED THAT PORTIONS OF THIS SITE
 WHICH ARE OBLSCURED BY SHADOWS AND HEAVY
 VEGETATION, CAUSED BY SEVERE CHANGES IN
 THE TERRAIN, MAY REQUIRE FIELD VERIFICATION.

Handwritten notes on a yellow sticky note in the bottom right corner.