

STANTON COLLIERY


SECTION THROUGH CENTRE ST JOHN'S GREEK CATHOLIC CHURCH
AT MAIZEVILLE, PENNA.

SCALE 1" = 100'

HARLEIGH-BROOKWOOD COAL CO.
HARRISBURG, PENNA.

POTTESVILLE, PA.

APRIL 8-1916

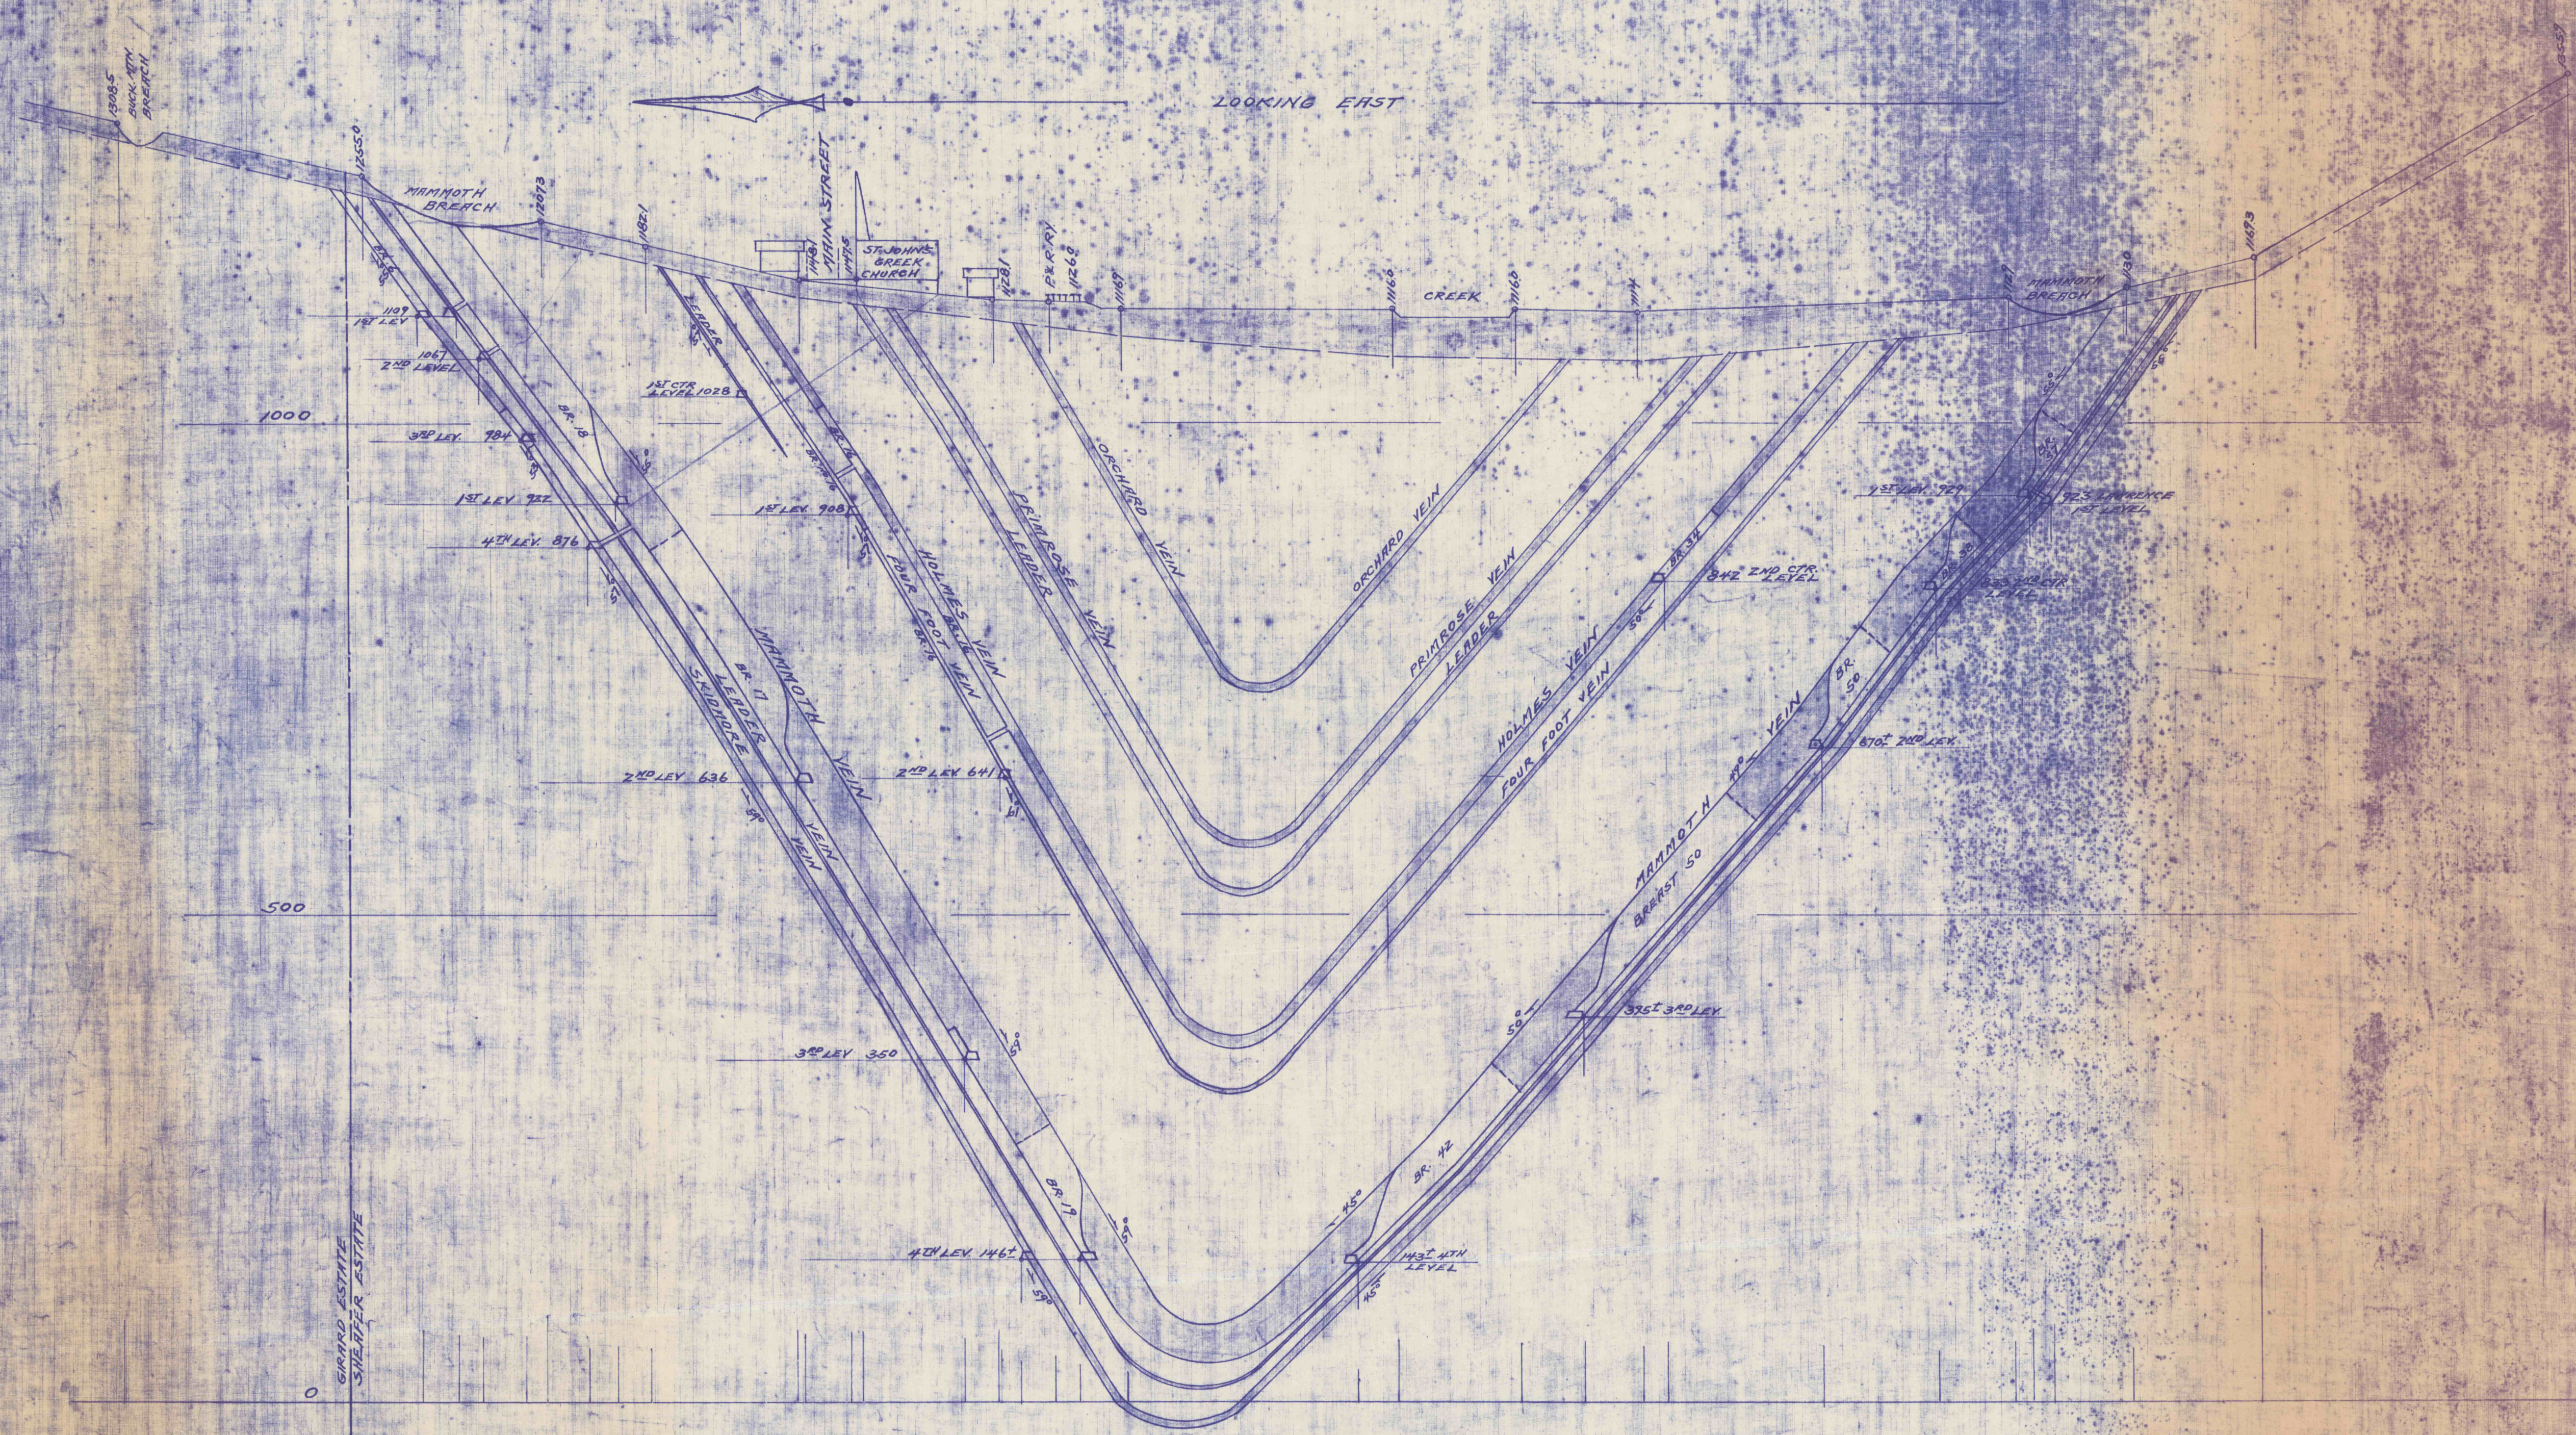

MF
MAR 12 1915

P311