



LAWRENCE COLLIERY-BASIN TUNNEL,  
 West BEAR RIDGE TUNNEL / West MAHANÓY TWP.,  
 SCHUYLKILL COUNTY, PA. HARLEIGH-BROOKWOOD COAL CO.,  
 MADEIRA HILL COAL CO.,

SECTION LINE "B"  
 600' EAST OF WEST LINE

LOOKING WEST

SCALE 1" = 100'

AUG-16-1916

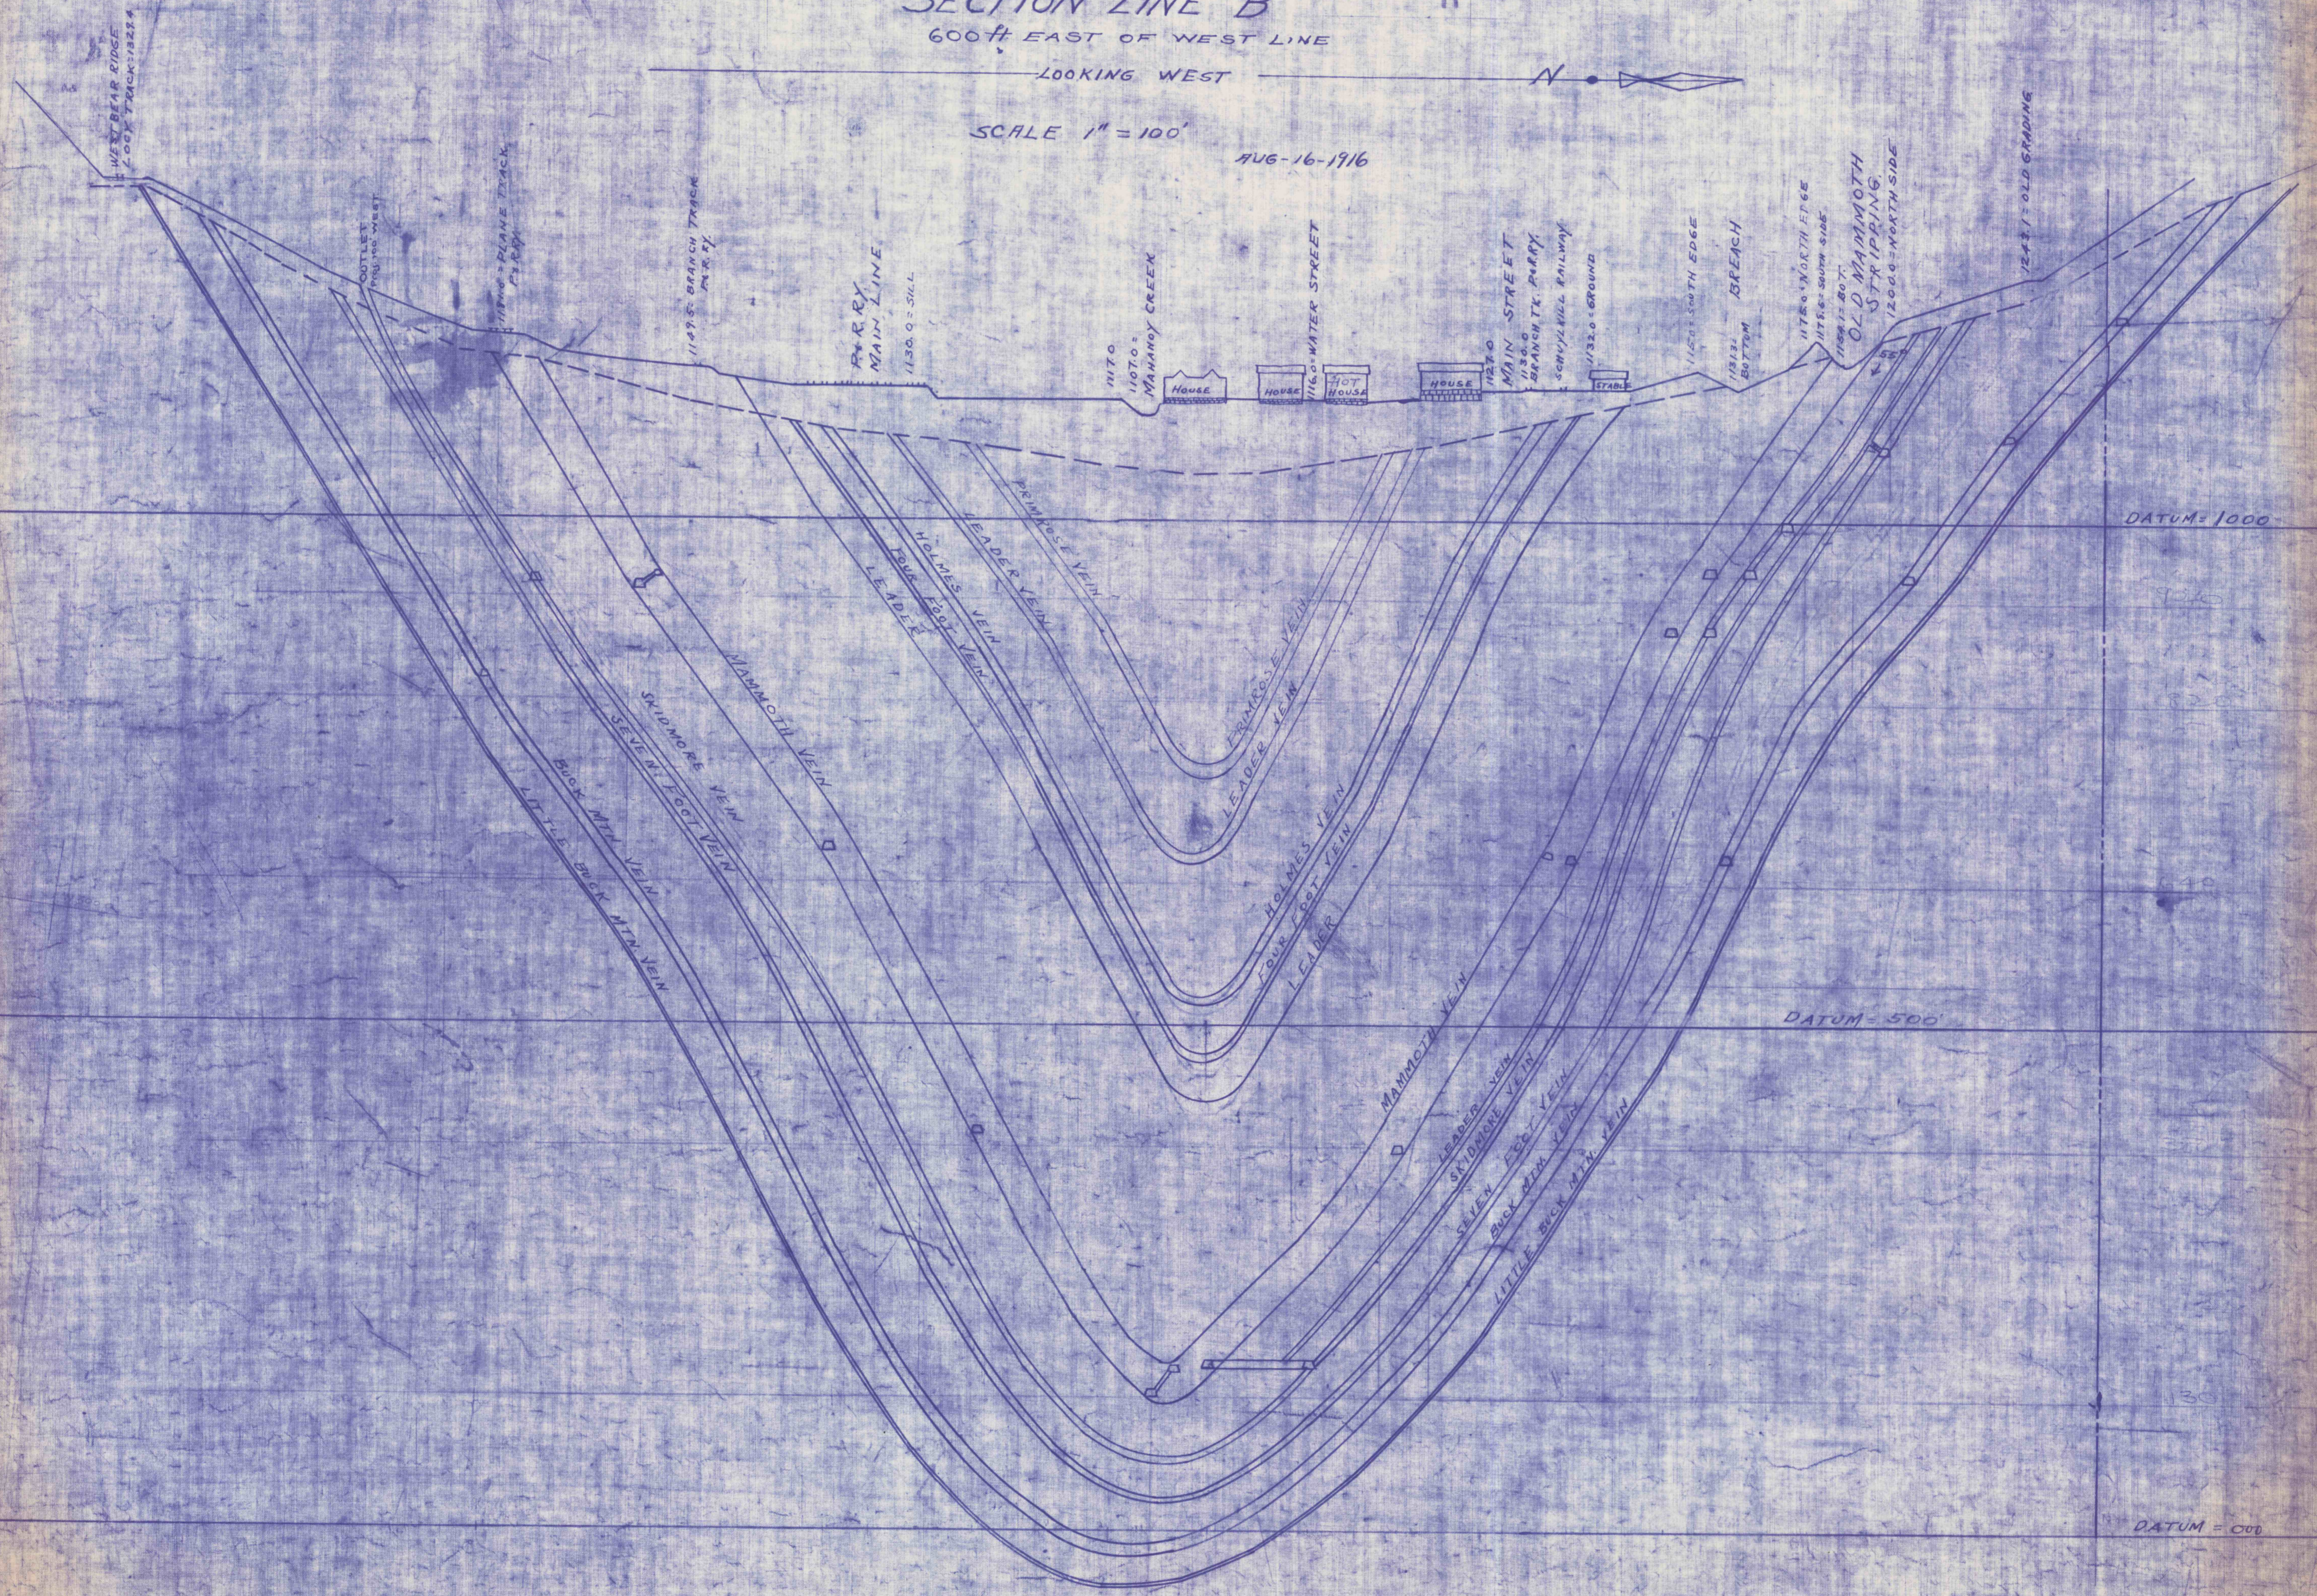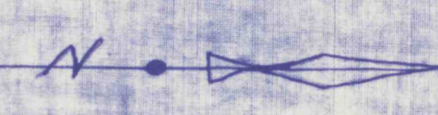

Handwritten notes and signatures in the bottom left corner, including 'L-16' and 'P-320'.