


WESTERN MIDDLE FIELD

LOOKING WEST



LAWRENCE COLLIERY BASIN TUNNEL,
West BEAR RIDGE TUNNEL, W. MAHANOY TWP.,
HARLEIGH-BROOKWOOD COAL, SCHUYLER COUNTY, PA.

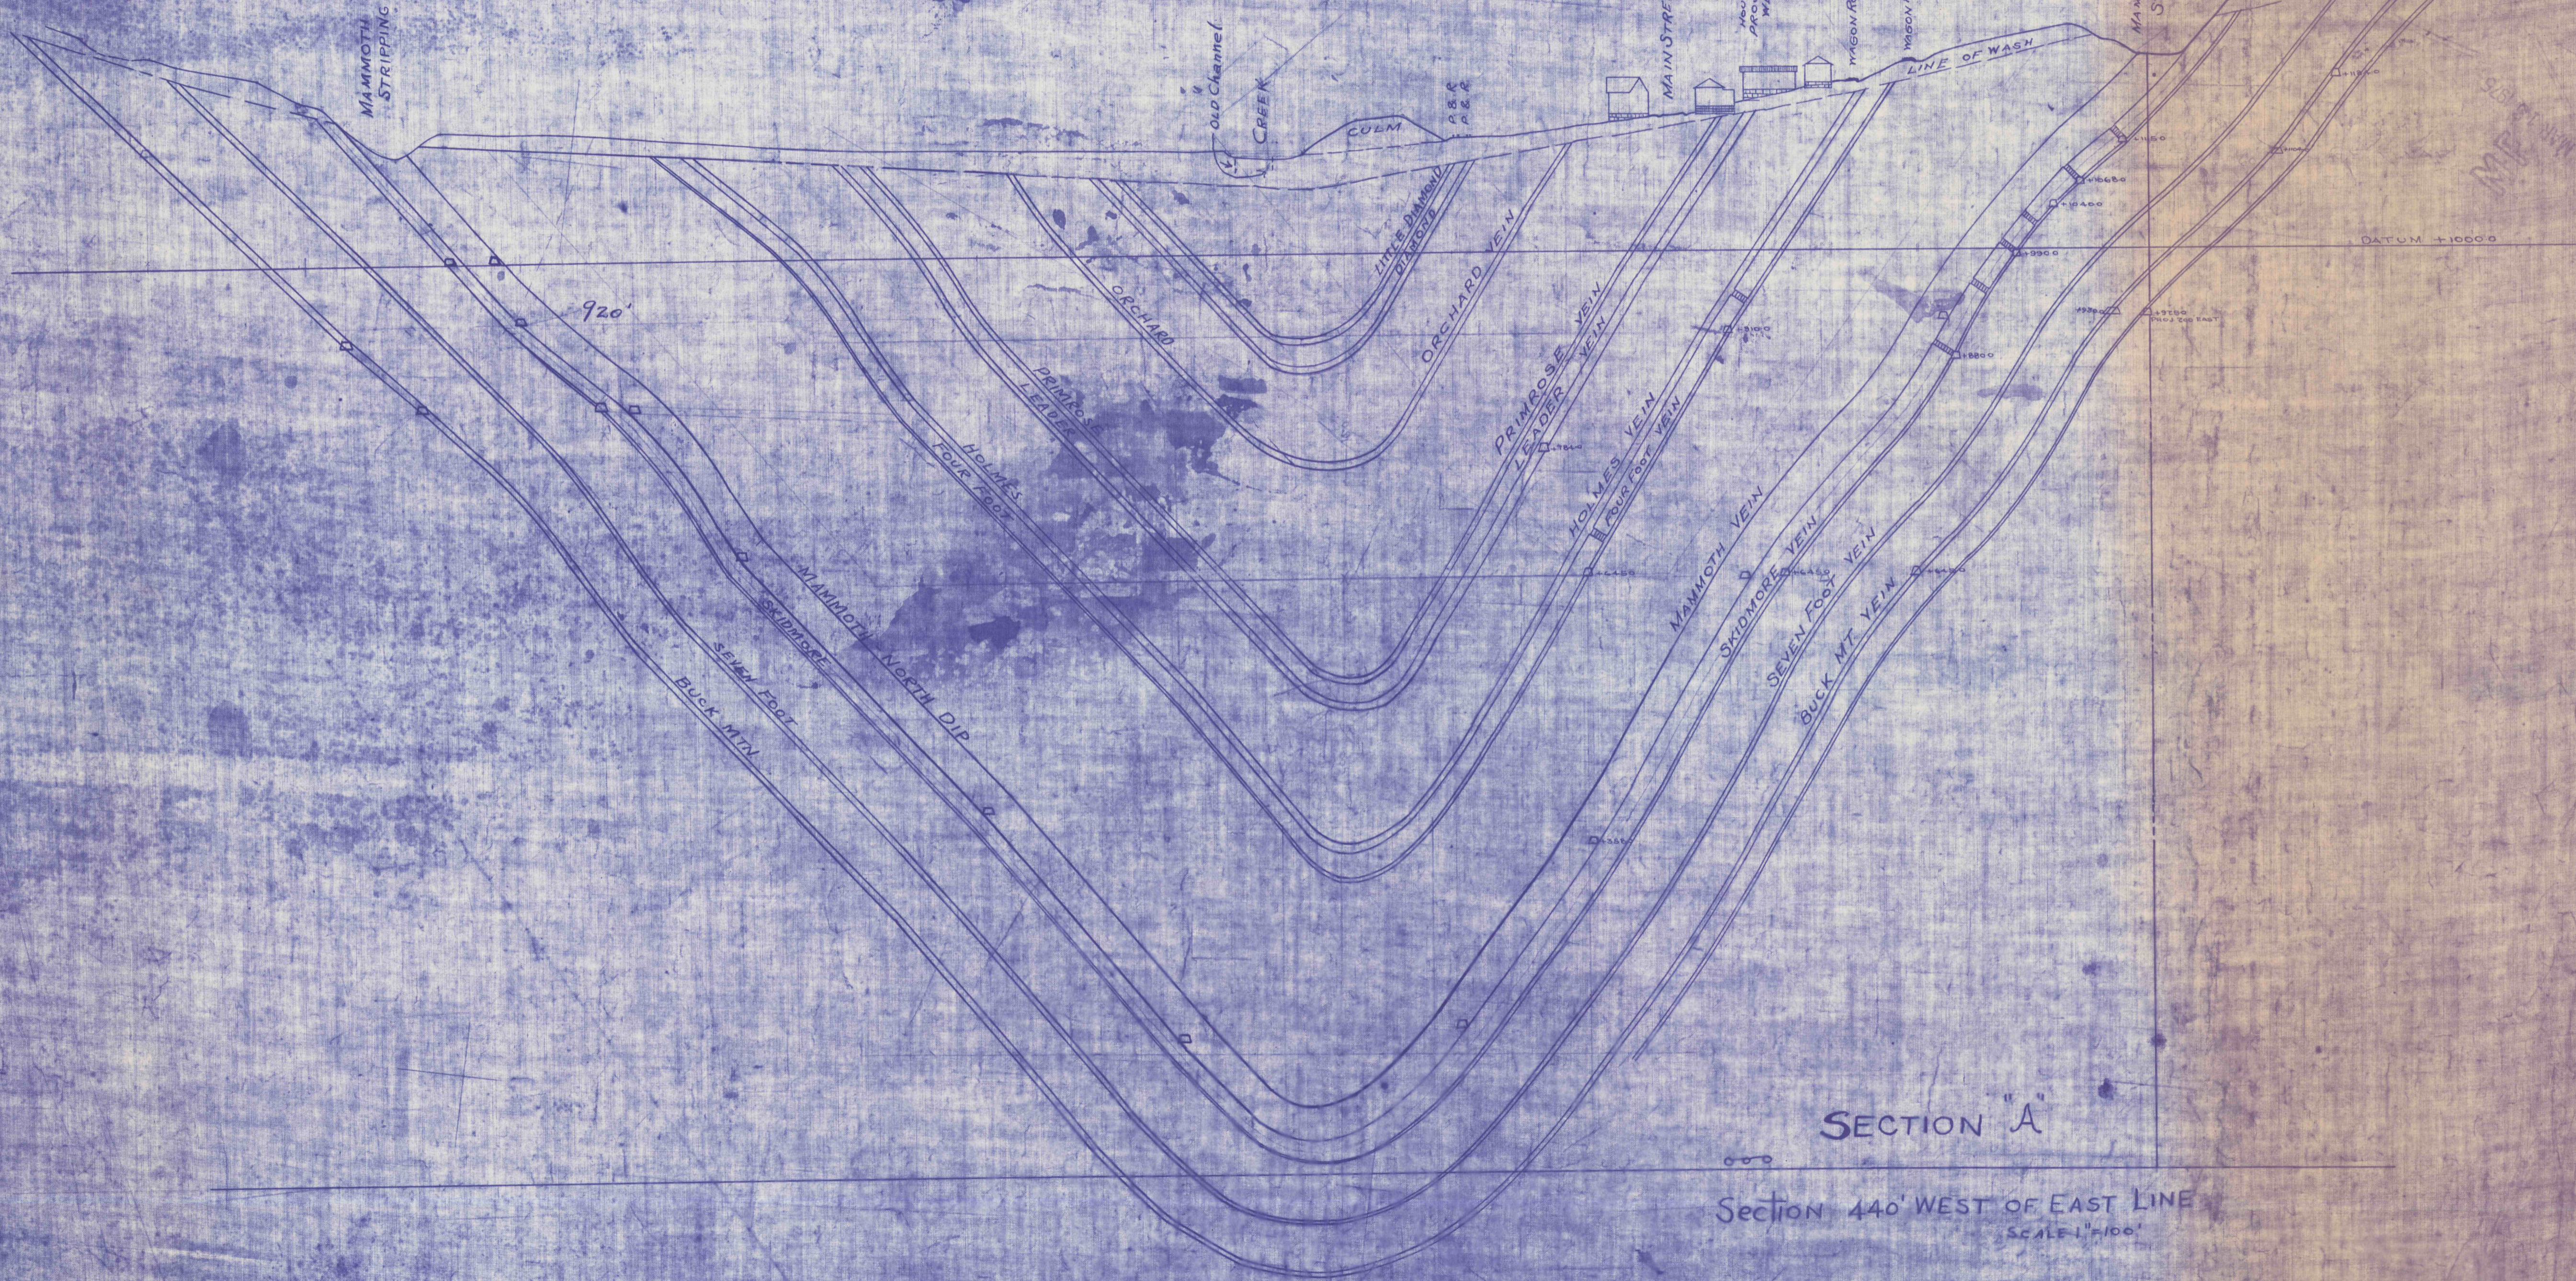

920'

SECTION "A"

Section 440' WEST OF EAST LINE
SCALE 1"=100'