


WEST

N

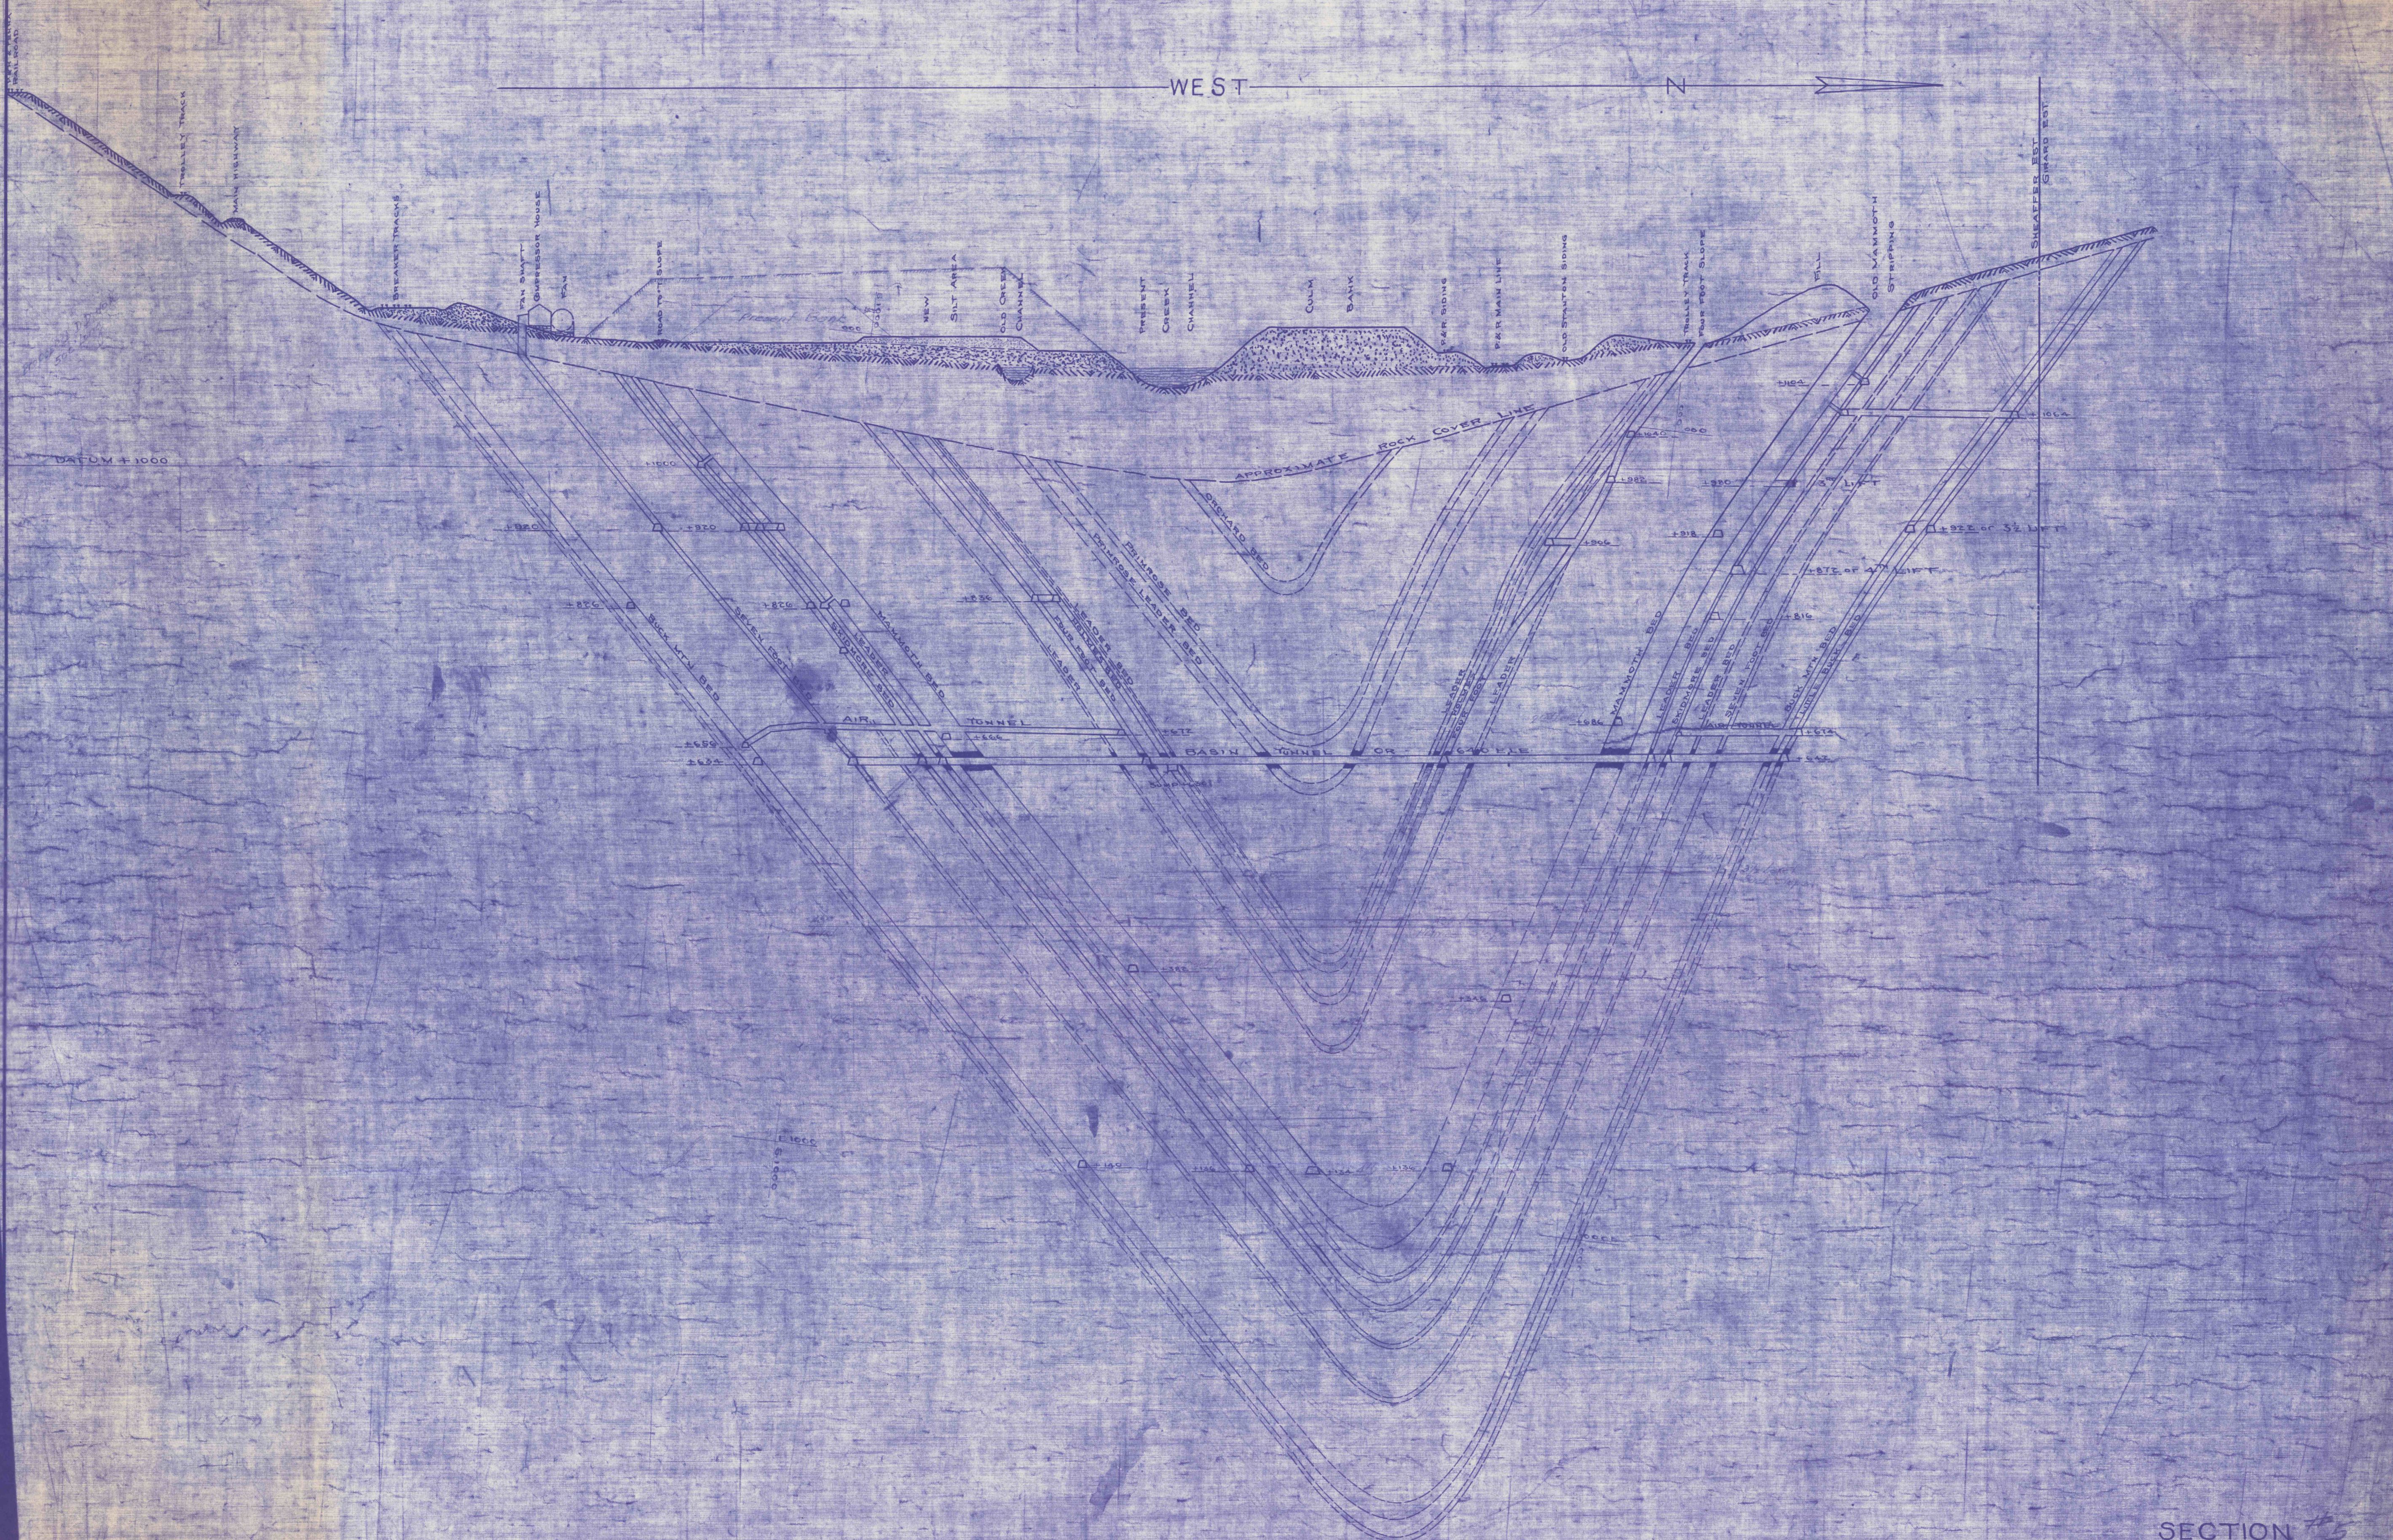

SECTION #3
 THRU
 BASIN TUNNEL
 LAWRENCE COLLIERY
 SCALE 1"=100 FT 1920