


CITY OF SCRANTON

CROSS SECTION "A"

CROSS SECTION OF COAL MEASURES UNDERLYING LUZERNE AND WILLOW STREETS

EAST MT'N

HOR. SCALE, 1" = 1000 FT.
VERT. SCALE, 1" = 200 FT.

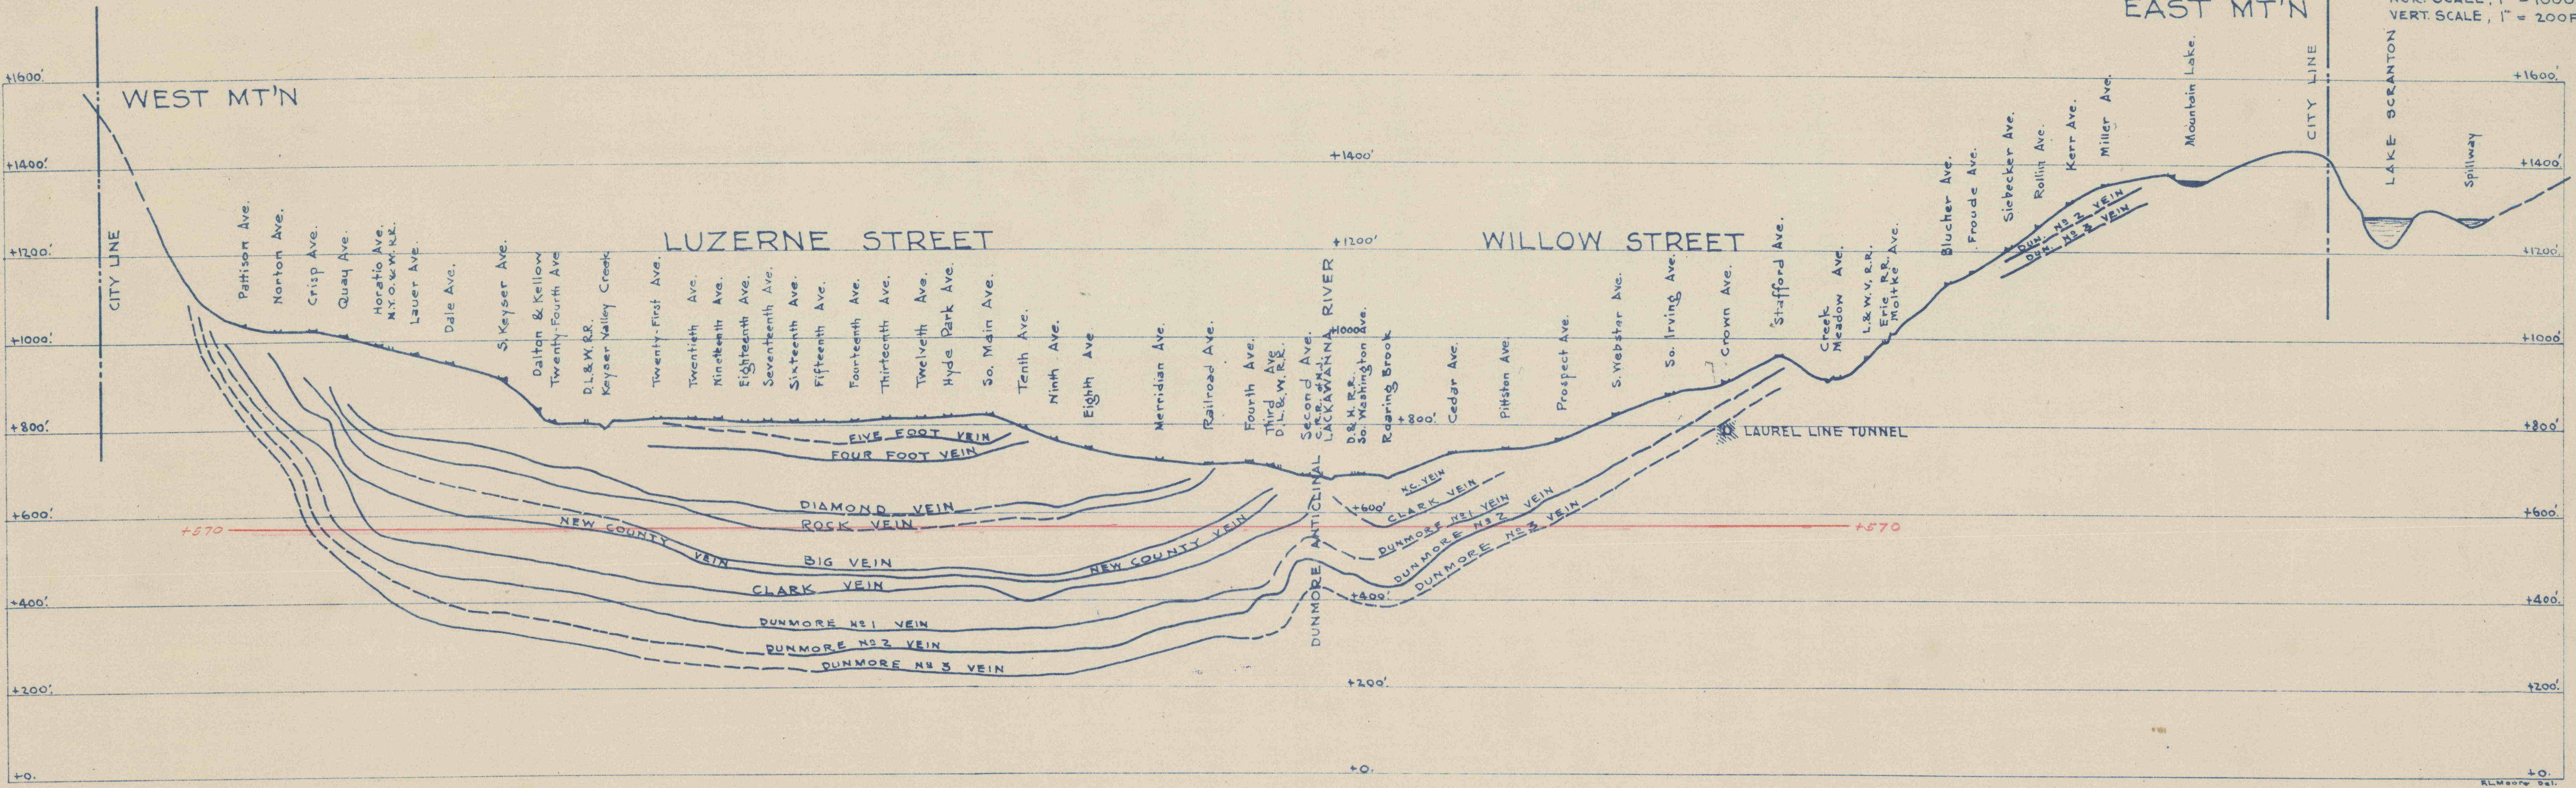

MINE FLUSHING SURVEY
WORKS PROJECT NO 4073
WPA OFFICIAL PROJECT NO 65-23-2614
J. ROSSA Mc CORMICK
Project Eng'r
Apr. 14th, 1936