


WEST MT'N

CITY OF SCRANTON

CROSS SECTION OF COAL MEASURES ALONG LINE OF GREEN RIDGE AND FERDINAND STREETS

HOR. SCALE, 1" = 100 FT.
VERT. SCALE, 1" = 20 FT.

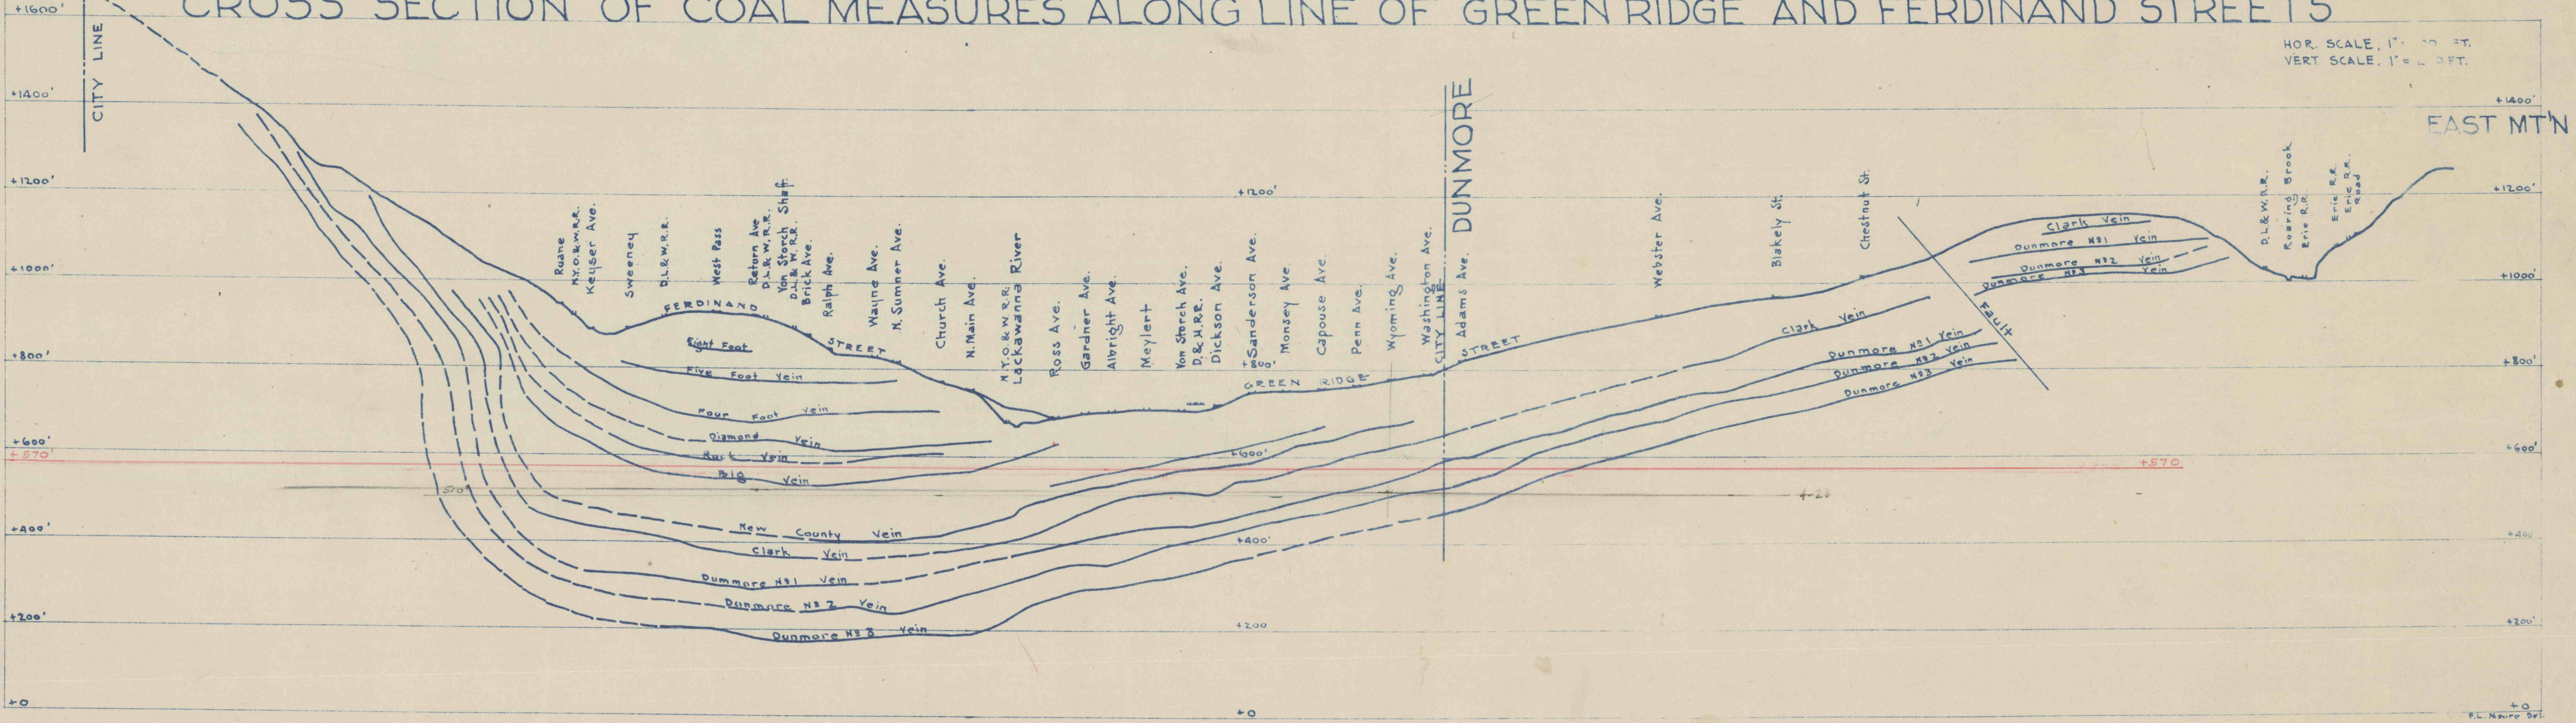

MINE FLUSHING SURVEY
 WORKS PROJECT NO 4073
 WPA OFFICIAL PROJECT NO 65-23-2614
 J. ROSSA McCORMICK
 Project Engr
 Apr. 13th 1936