
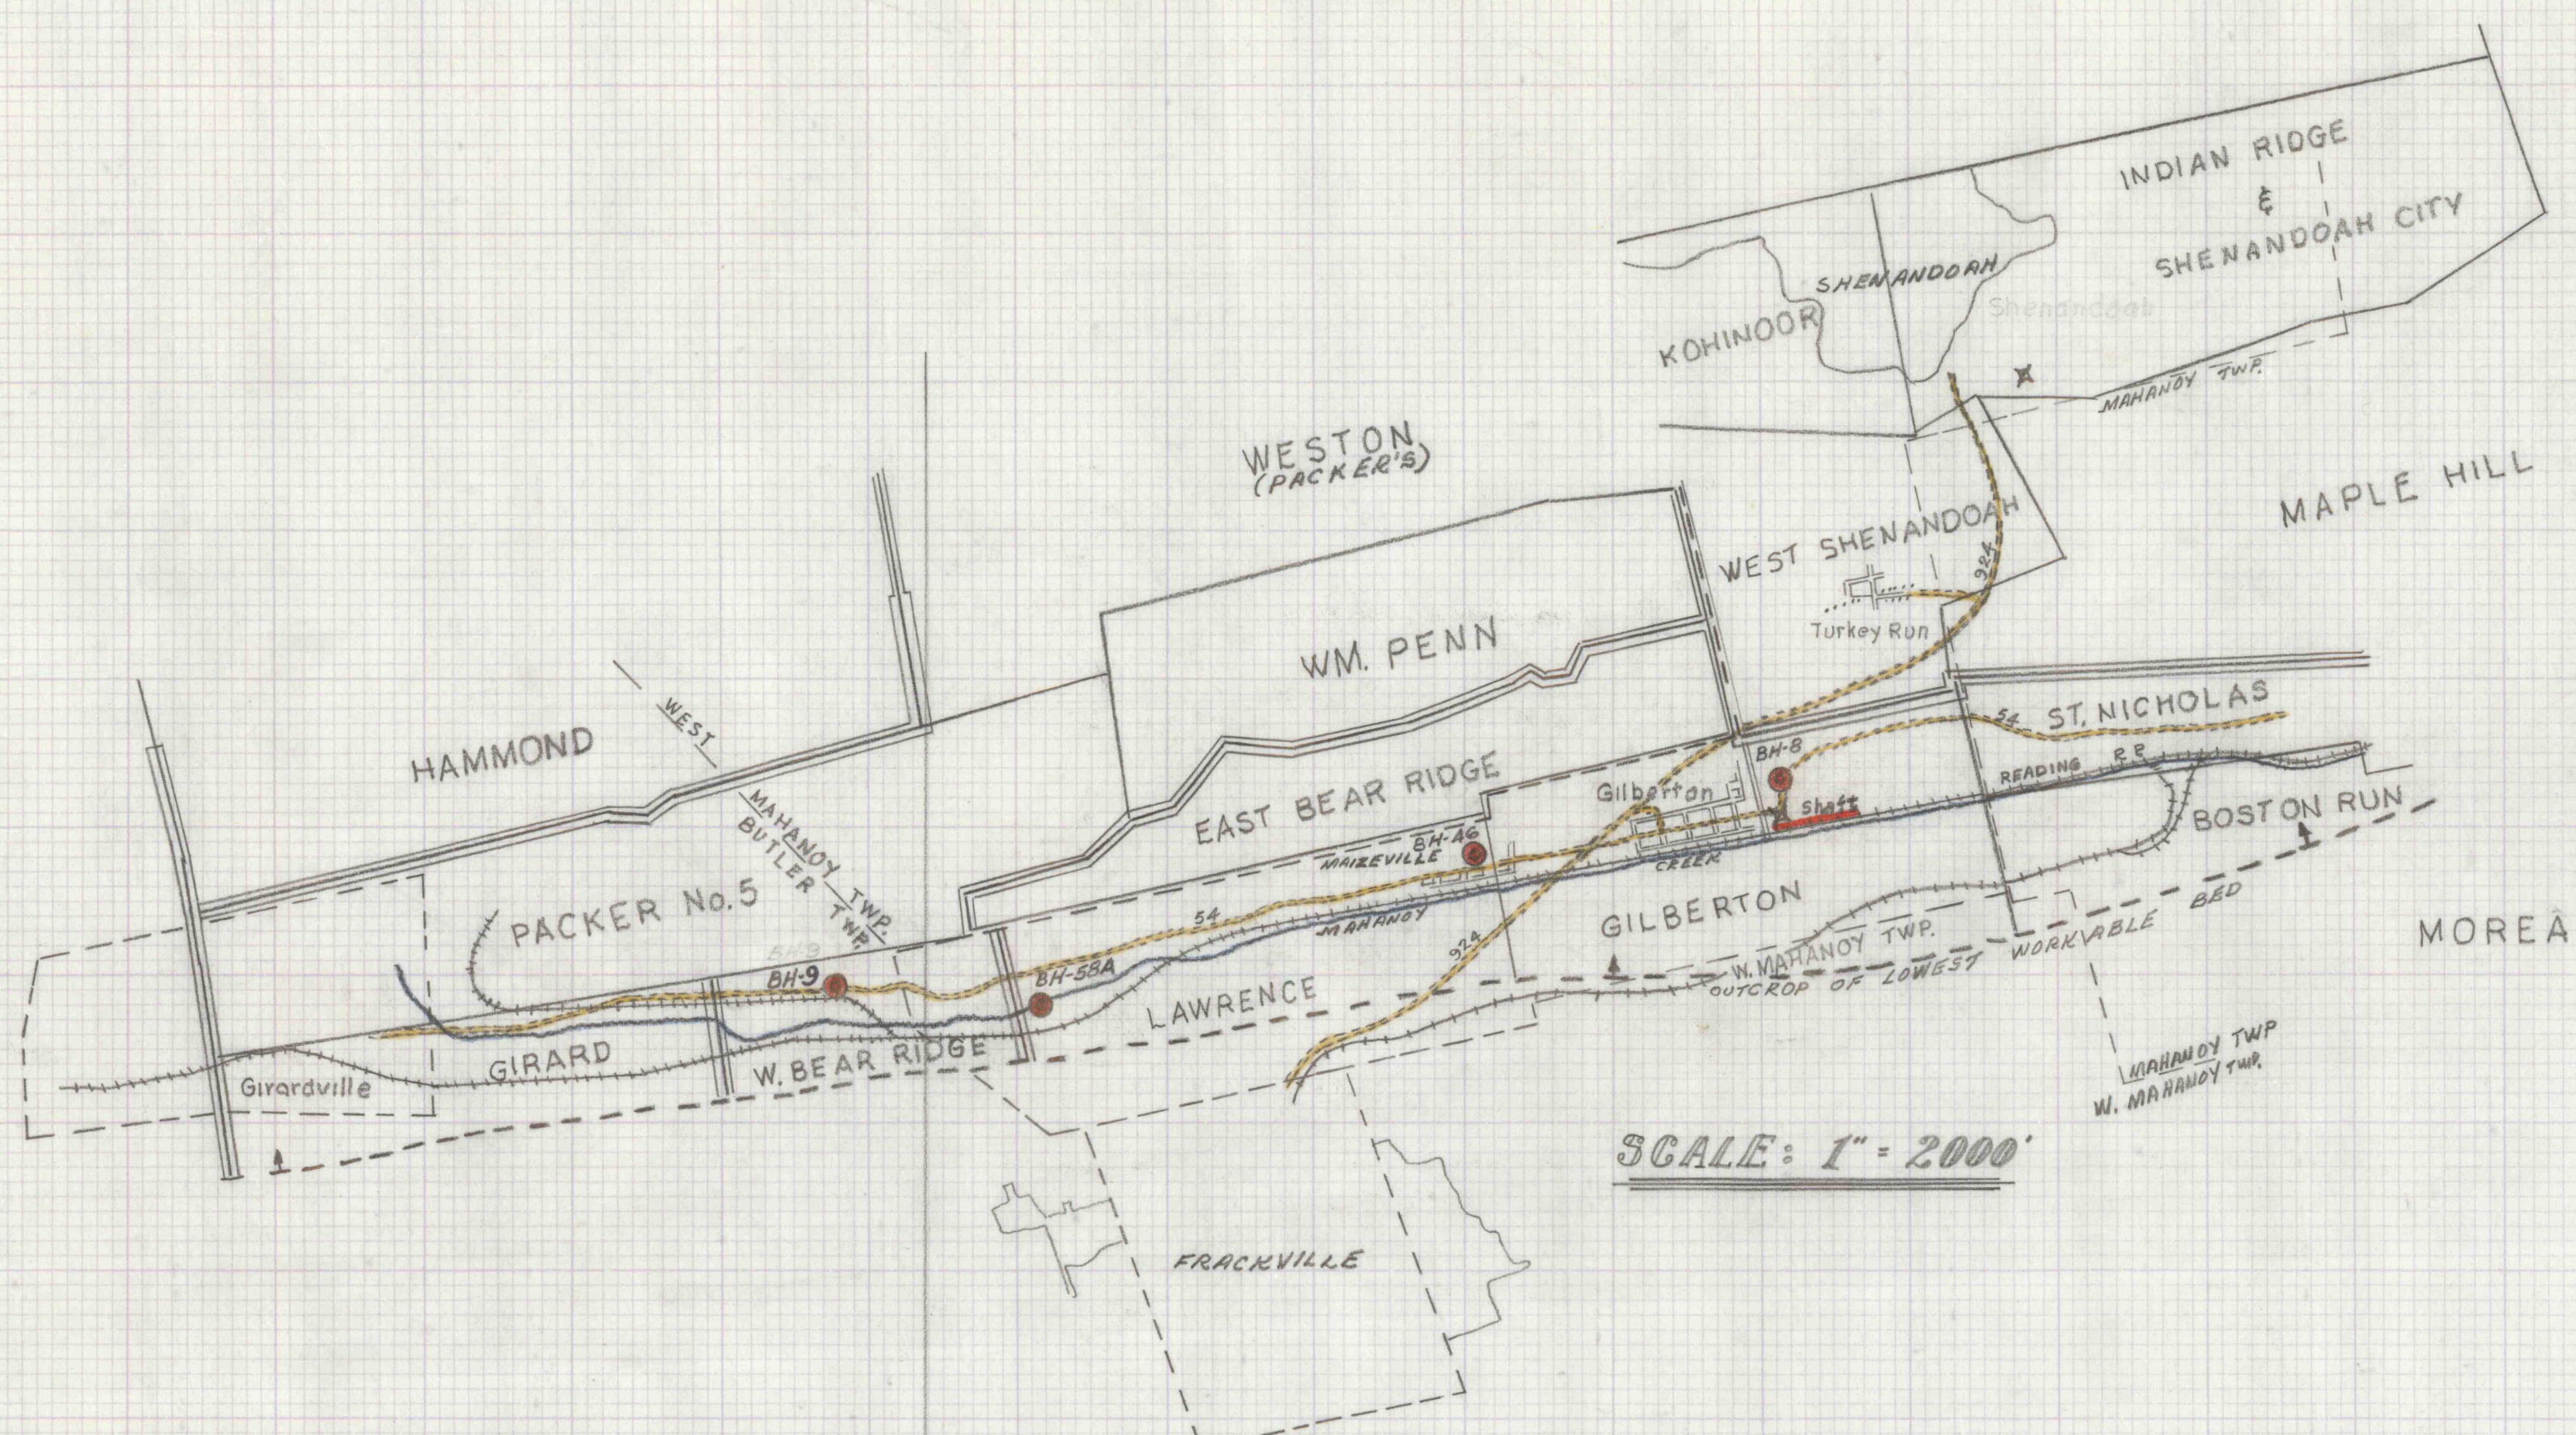


GILBERTON PUMP TEST

BOREHOLE & SHAFT DATA

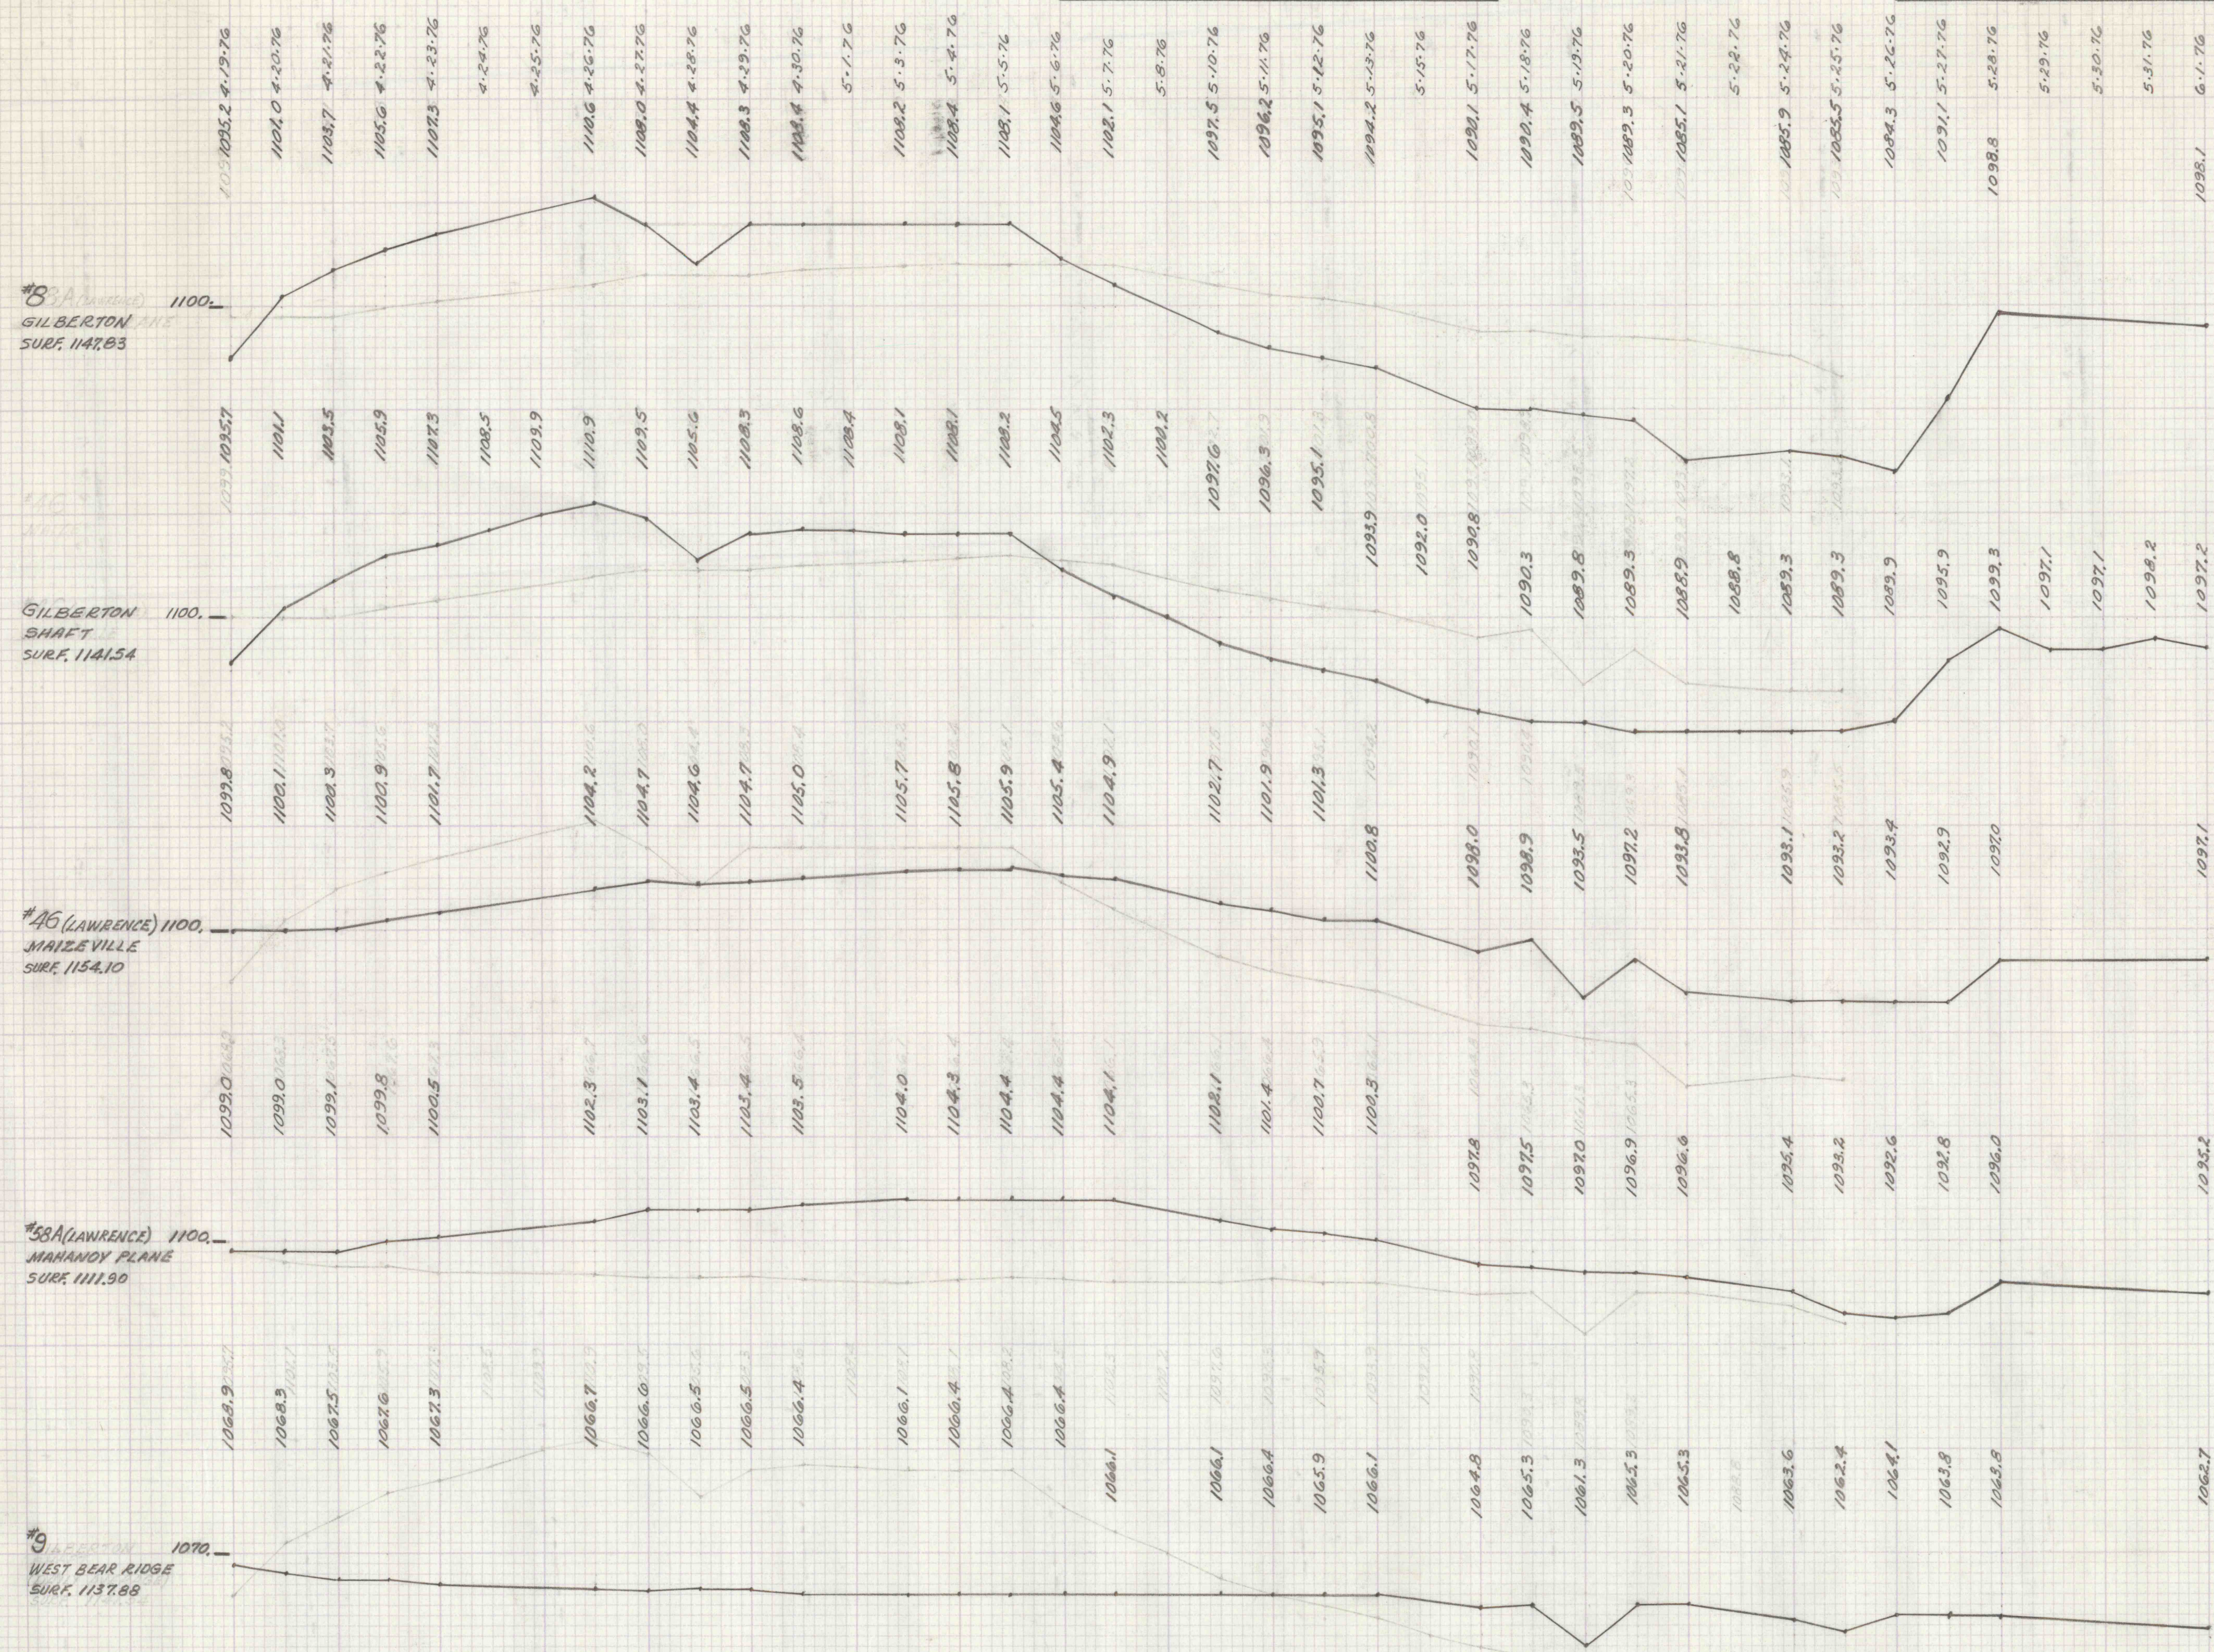

GILBERTON PUMP TEST  
 WATER ELEVATIONS  
 SCALE (VERTICAL) 1"=10'  
 DEPT. OF ENVIRONMENTAL RESOURCES  
 POTTSVILLE, PA. 17901 - SCHUYLKILL COUNTY  
 MAY 25, 1976