


S 2000

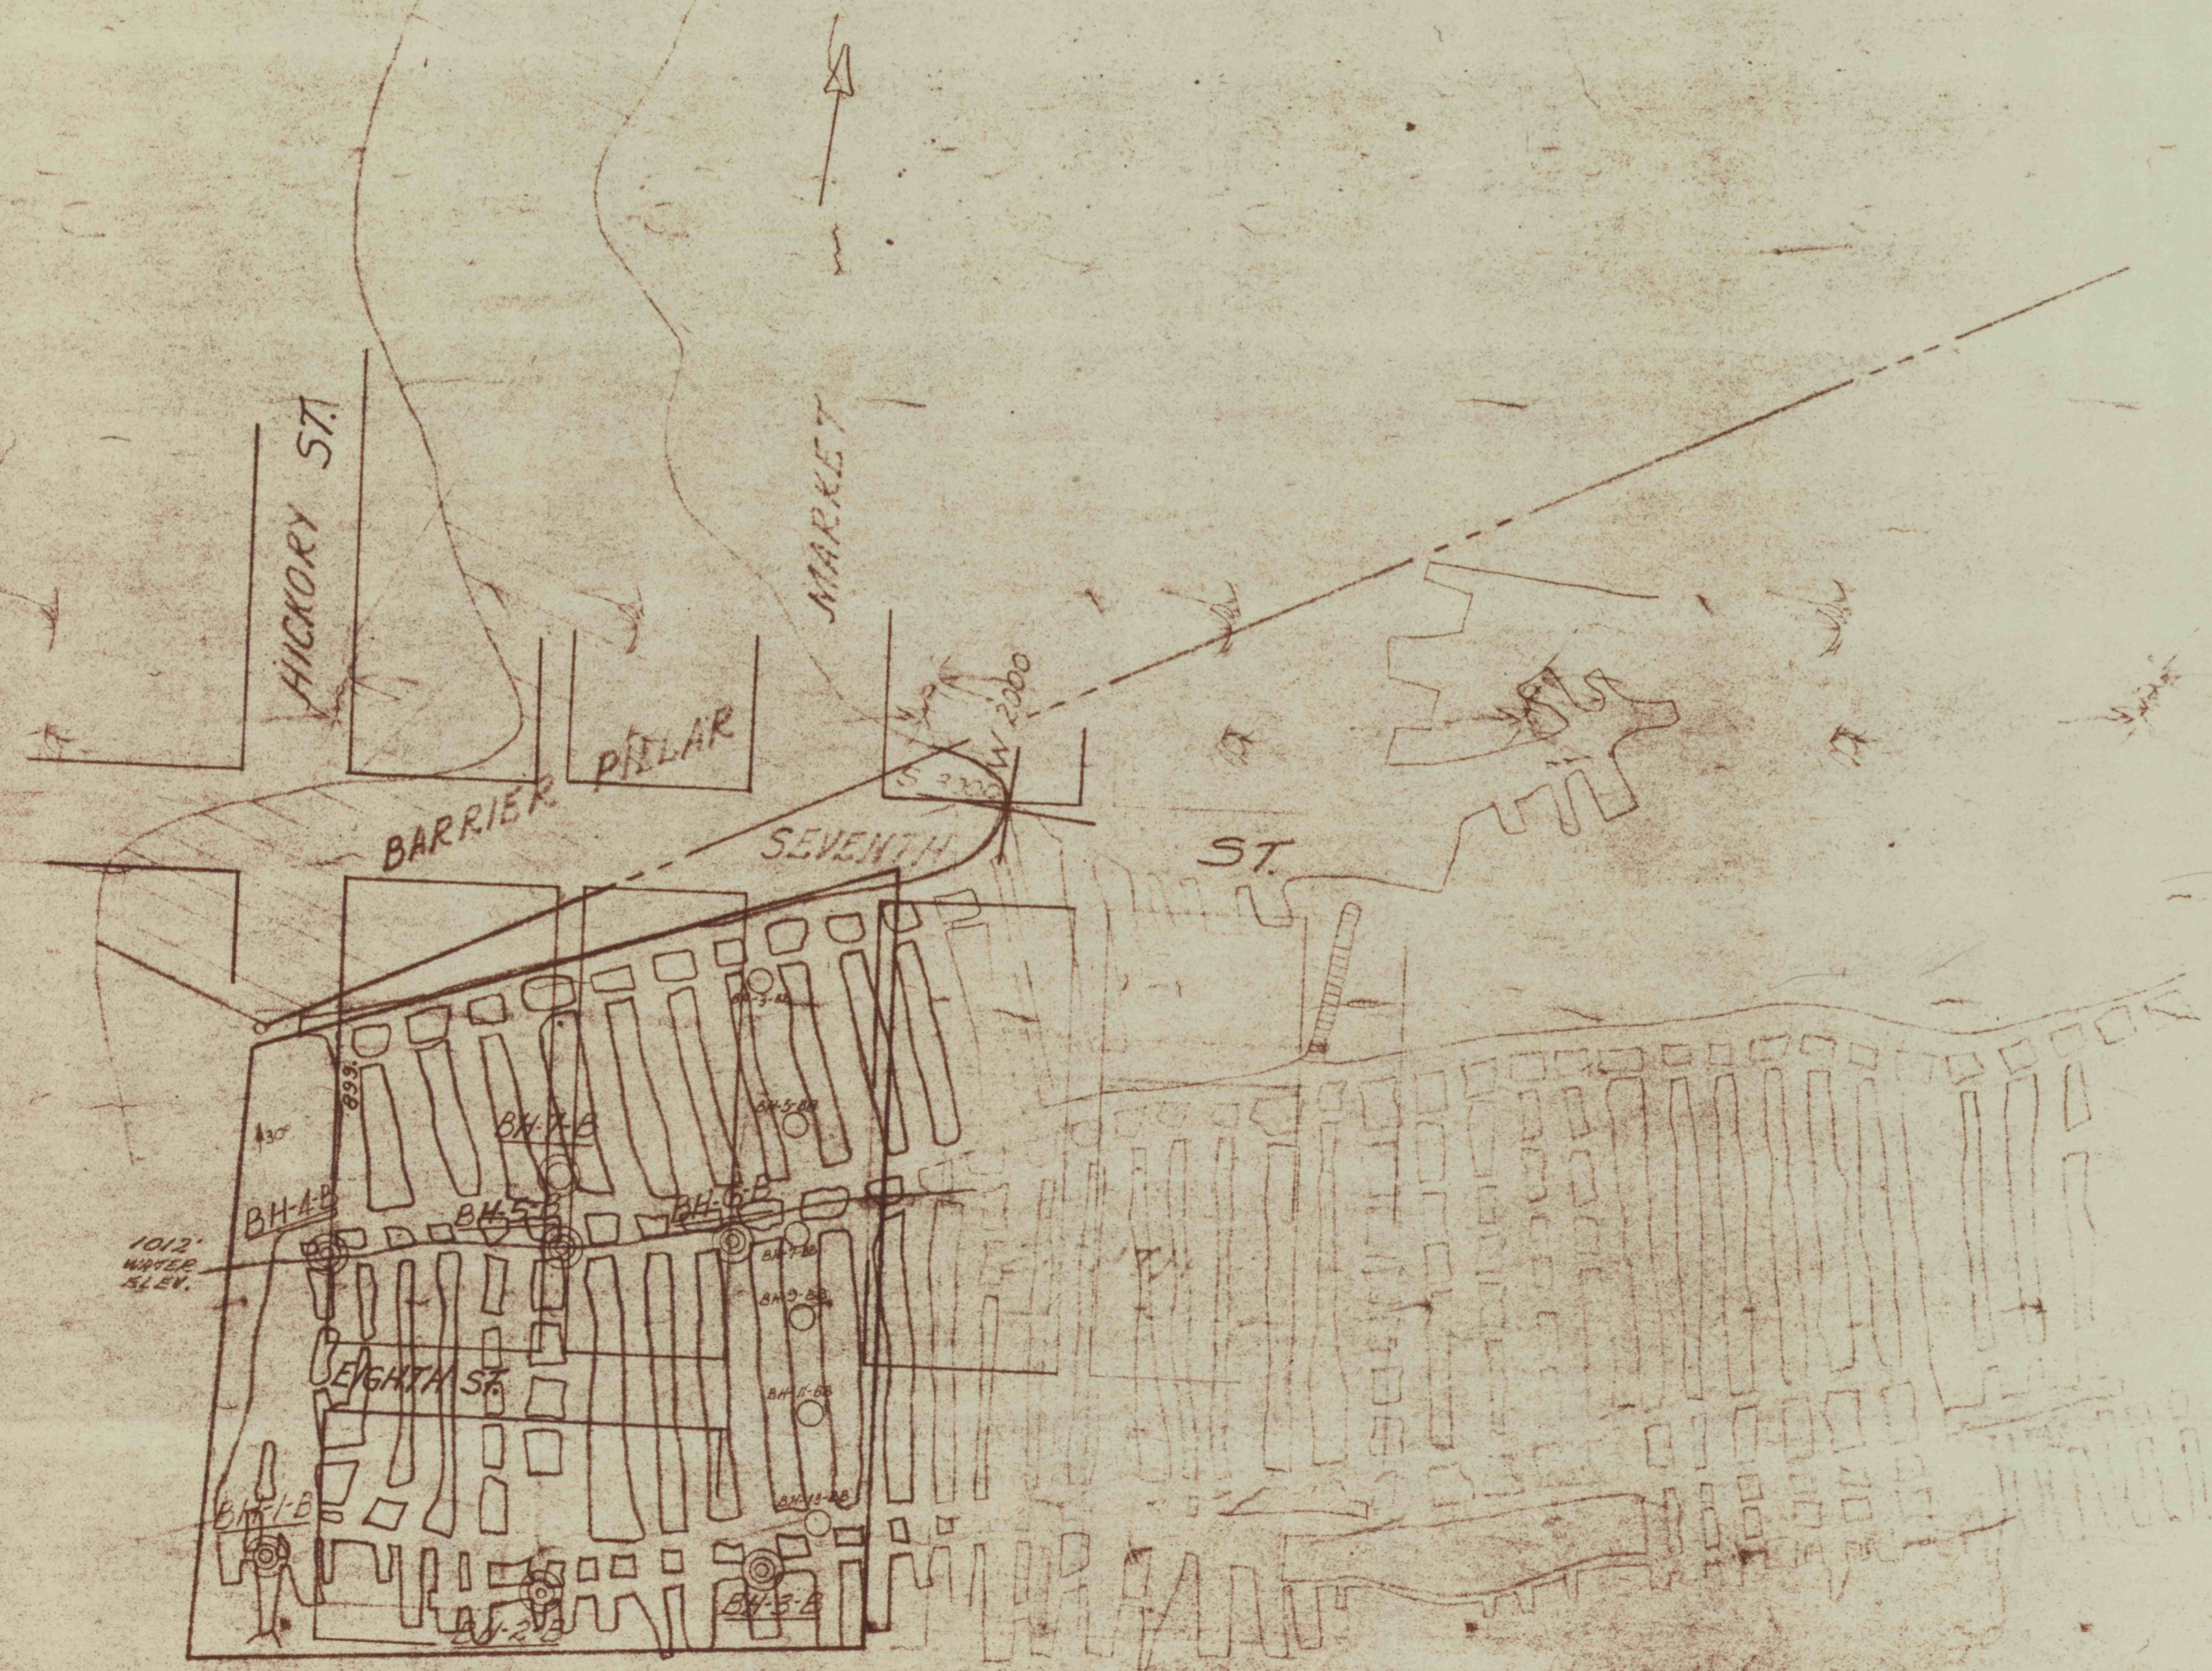

SCALE 1" = 100'

DEPARTMENT OF ENVIRONMENTAL PROTECTION OFFICE OF RESEARCH AND MONITORING	
CONTRACT NO. ASP 14	
FILLING MINE VOIDS, ABANDONED SAYRE COLLIERY	
EIGHTH & HICKORY STS., BOFODUGH MT. CARMEL & MT. SHERIDAN TOWNSHIP NORTHUMBERLAND COUNTY, PENNSYLVANIA	
SHEET DESCRIPTION	
BOTTOM SPLIT VEIN	
DRAWN BY M.M.Z.	DATE 7-31-74
CHECKED BY A.F.S.	SHEET NO. 4 of 4