


SAYRE COLLIERY,  
L.V.C.C. MT. GARMEL TWP.,  
NORTHUMBERLAND CO. L. CO.

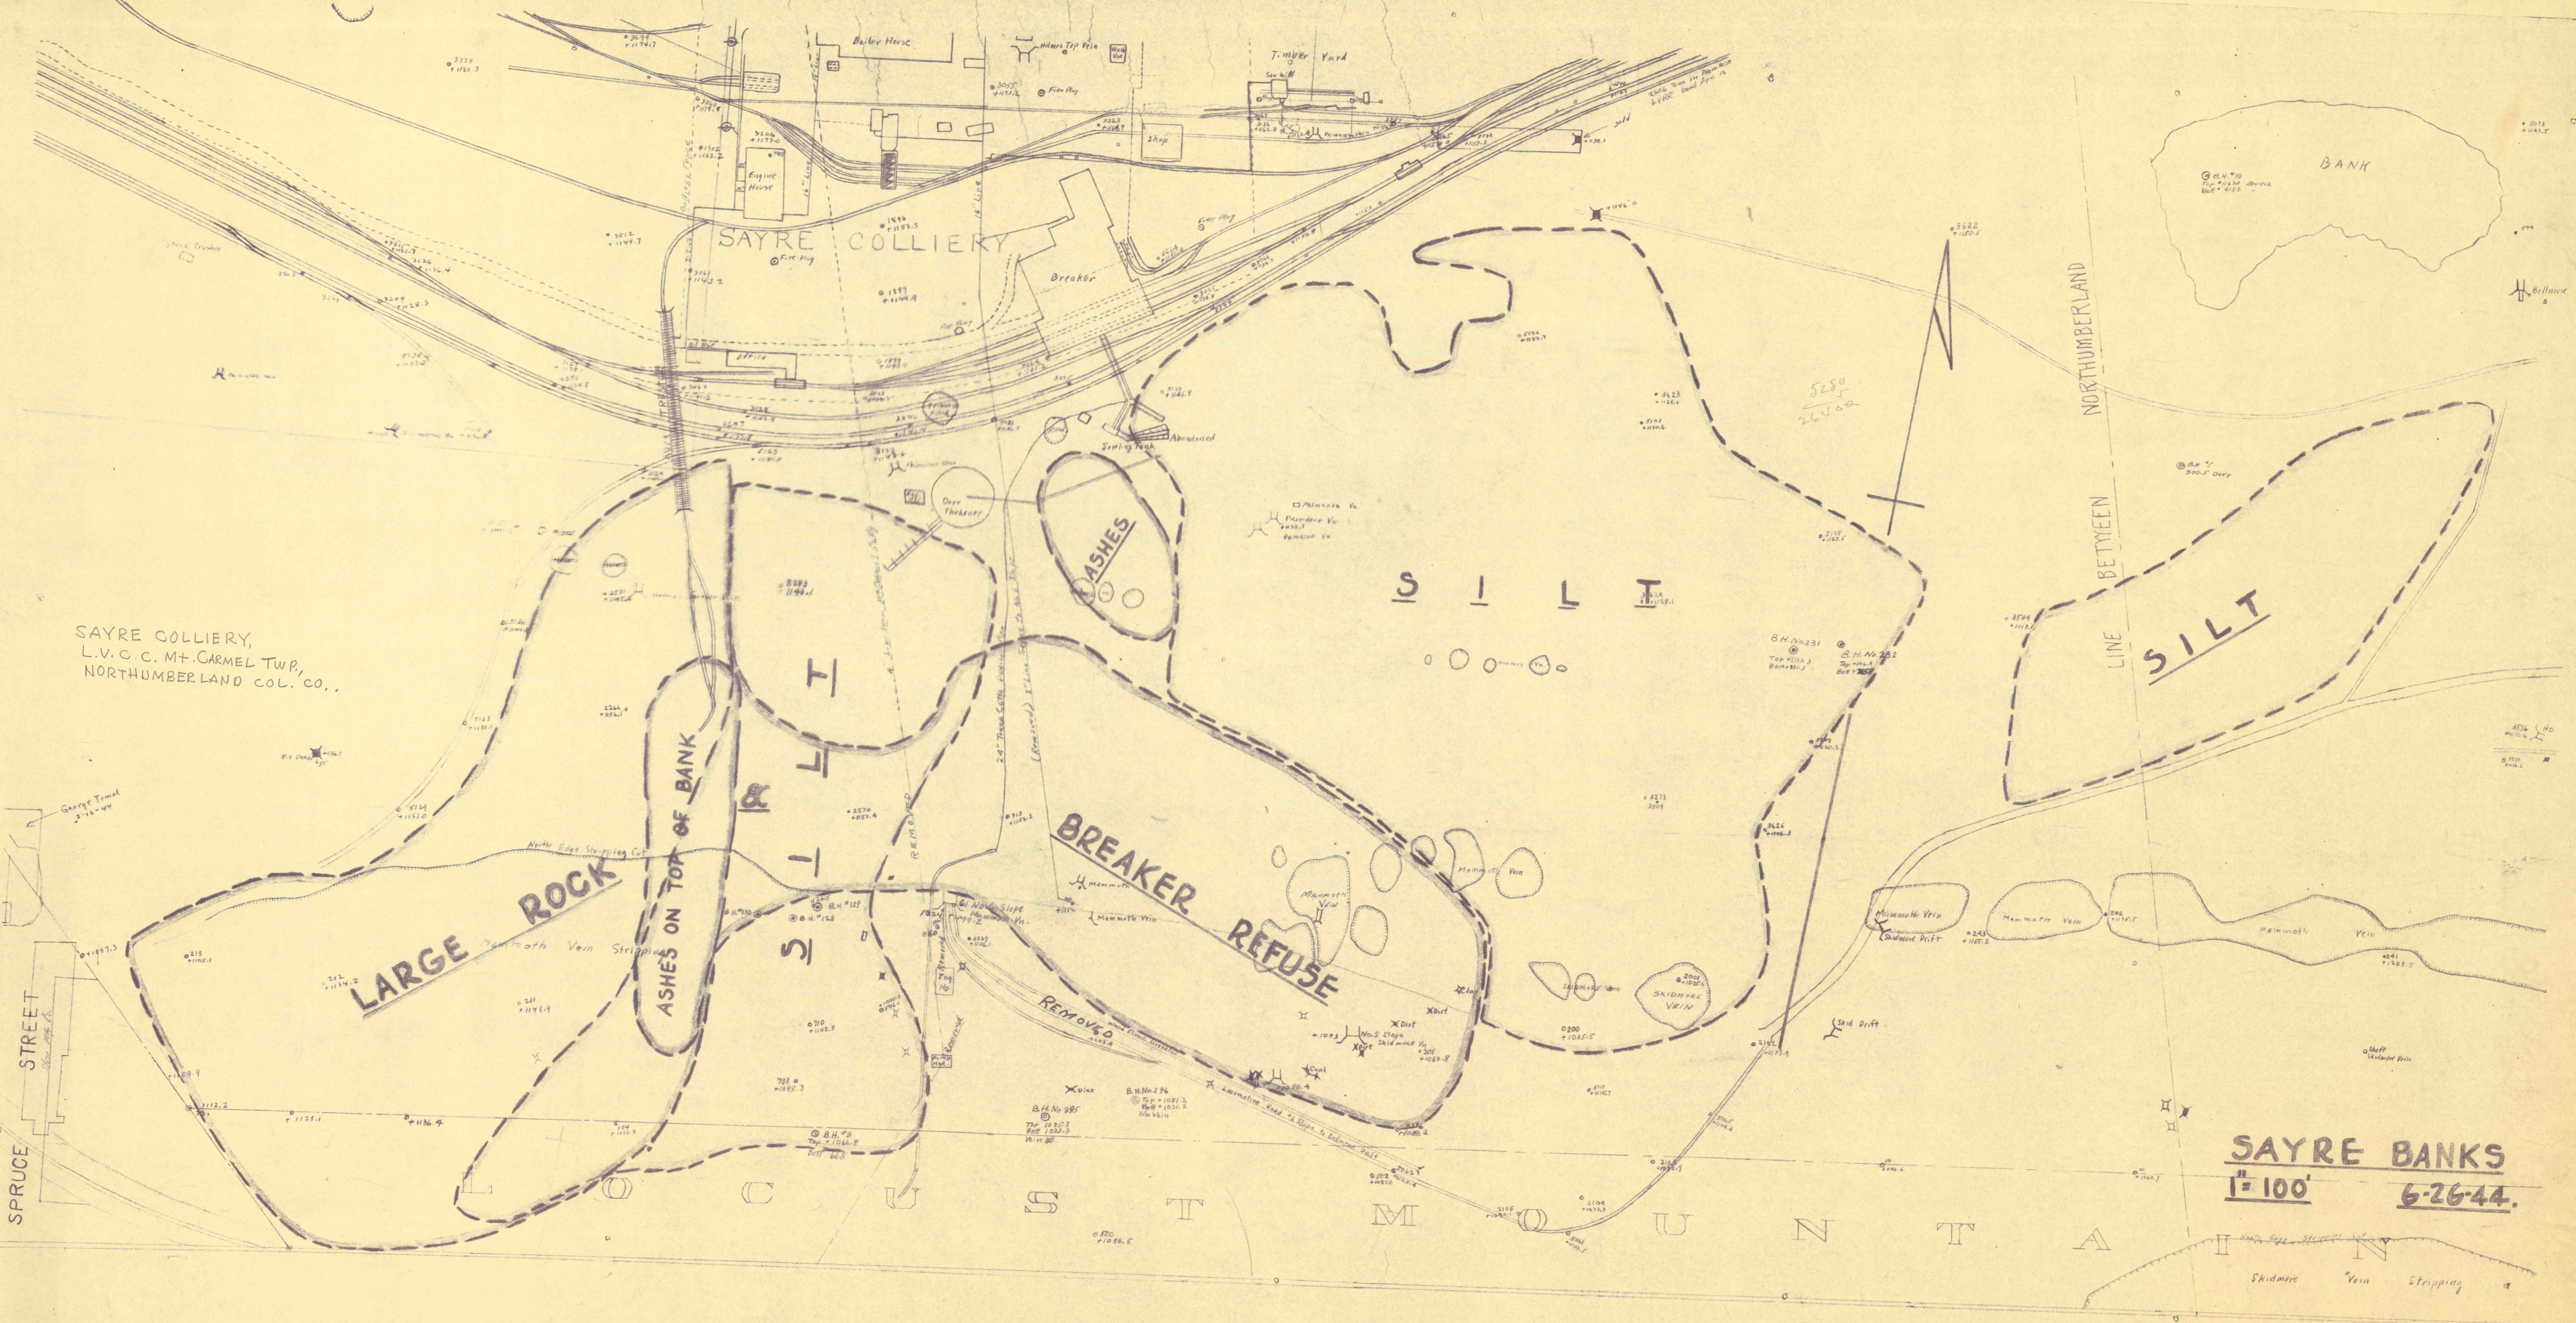

**SAYRE BANKS**  
**1"=100'** **6-26-44.**

SPRUCE STREET

NORTHUMBERLAND  
LINE BETWEEN  
SILT

LARGE ROCK

ASHES ON TOP OF BANK

BREAKER REFUSE

ASHES

SILT

SILT

BANK

C O U N T Y

Skidmore Vein Stepping