


PROFILE ALONG PROPOSED DITCH BETWEEN
EAST & WEST BOUND TRACKS OF L.V.R.R.
SCALE: 1" = 50' HORIZ.
1" = 10' VERT.

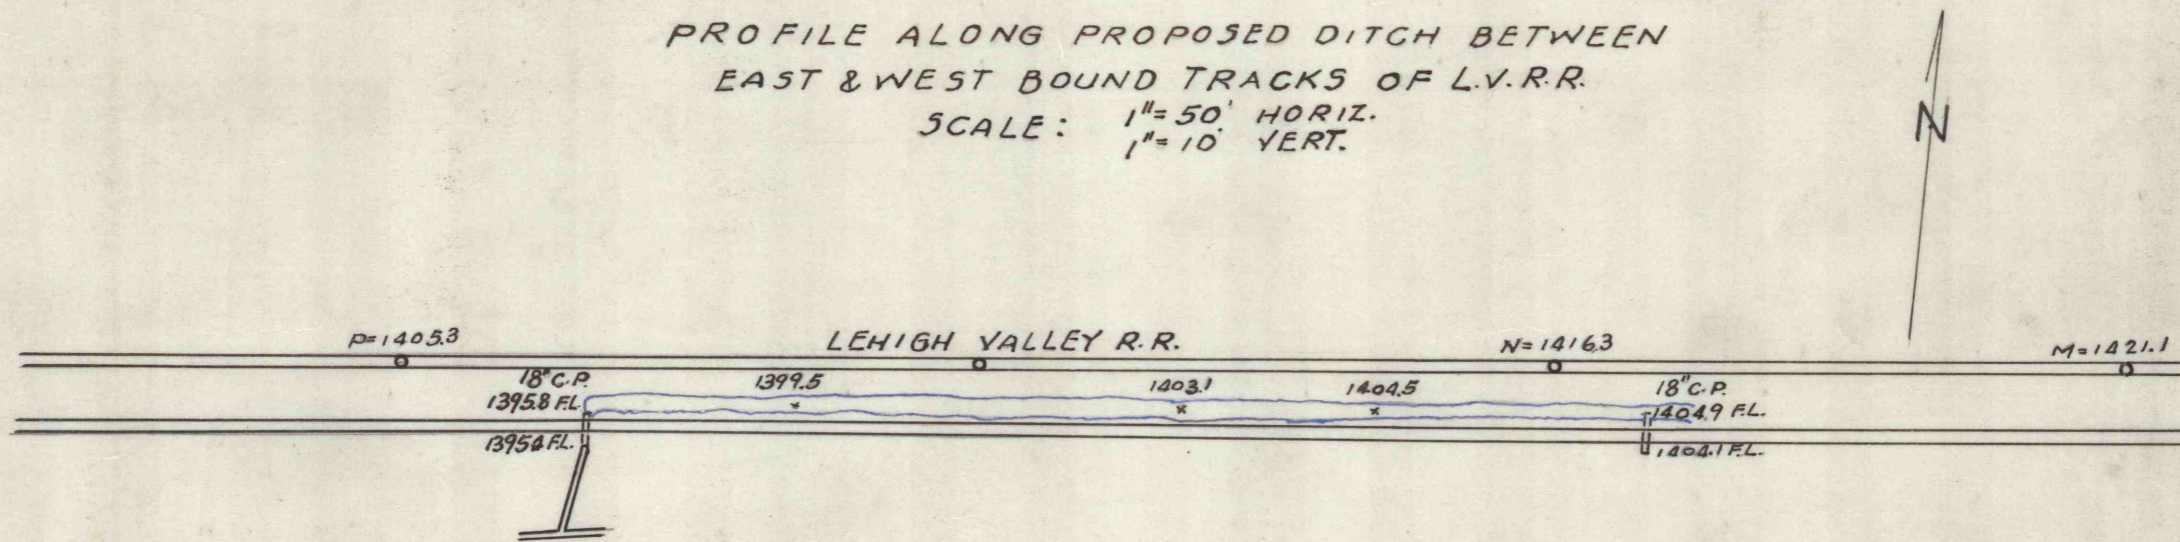

J. ROBERT BAZLEY, Inc.			
POTTSVILLE, PENNA.			
LOGAN MAMMOTH			
VEIN STRIPPING			
DATE	SCALE	BY	C-40
1-19-51			