


FIGURE NO. 1
 KEFLEY RUN MINE FIRE, SCHUYLKILL COUNTY, PA.
 PROJECT NO. C. 300

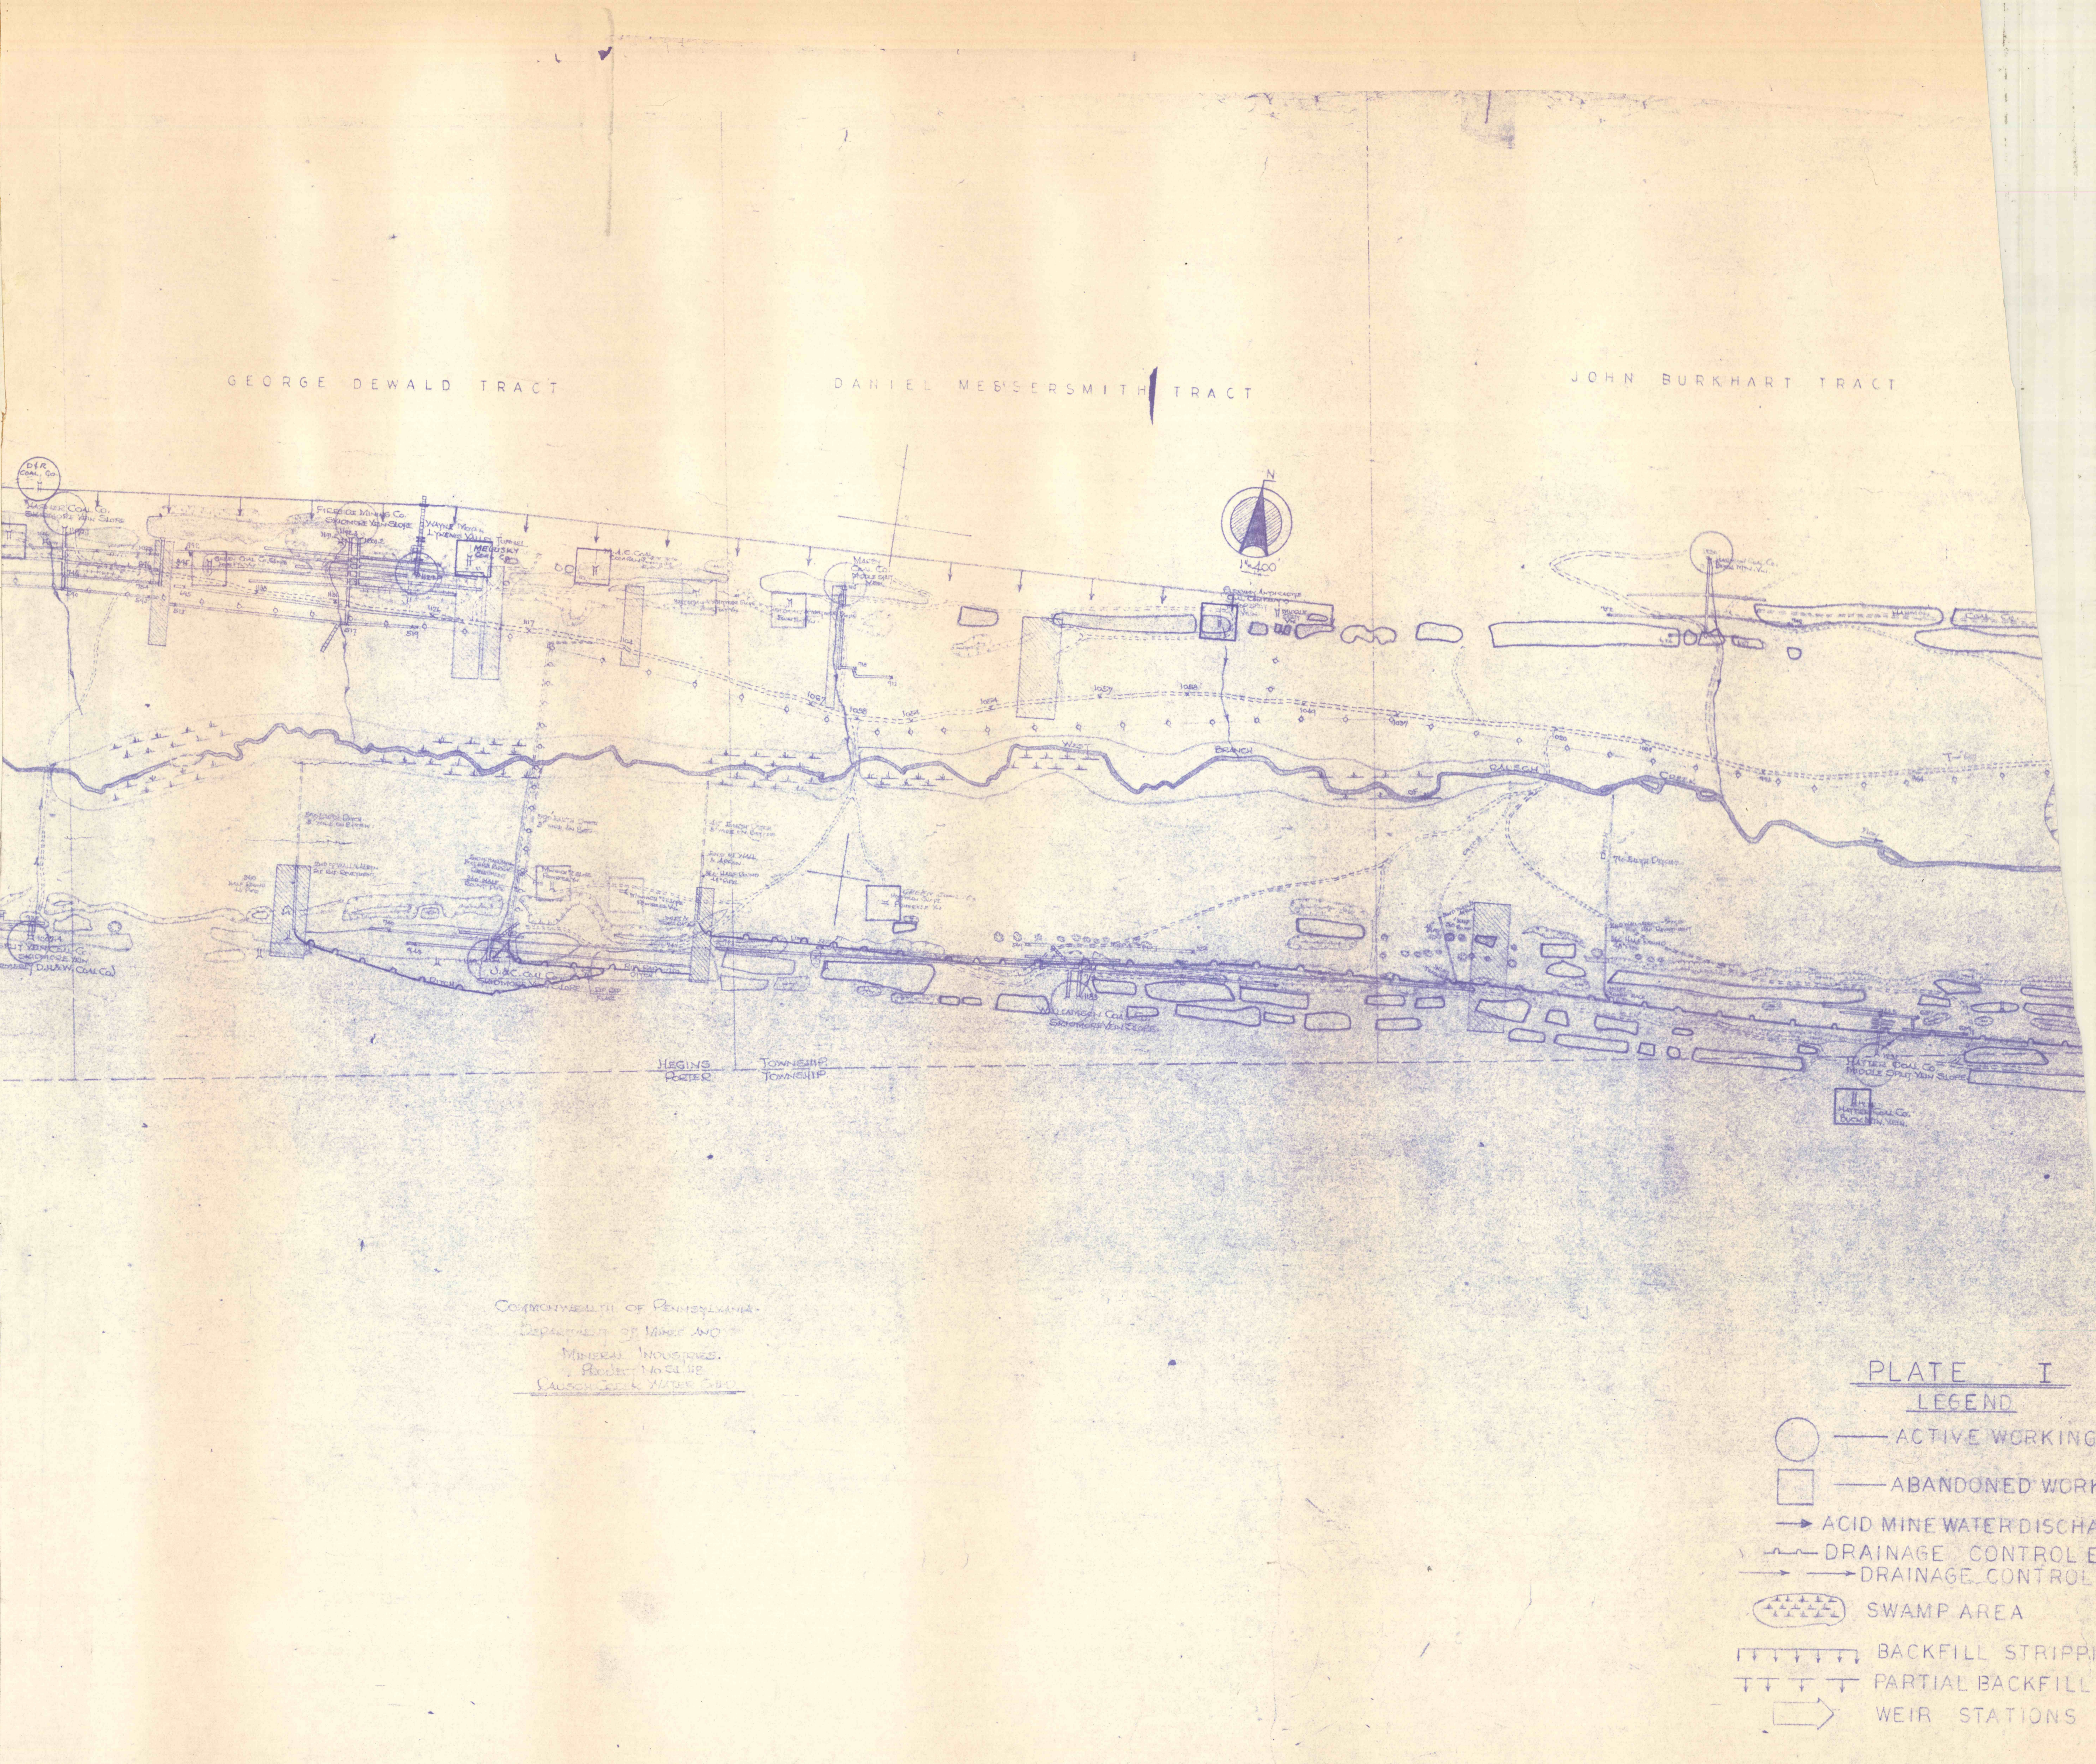

COMMONWEALTH OF PENNSYLVANIA
 DEPARTMENT OF MINES AND
 MINERAL INDUSTRIES
 BUREAU OF COAL
 SAUSON CREEK WATER CUR

- PLATE I
 LEGEND
- — ACTIVE WORKINGS
 - — ABANDONED WORKINGS
 - — ACID MINE WATER DISCHARGE
 - — — — — DRAINAGE CONTROL EX.
 - — — — — DRAINAGE CONTROL P.
 - ⊞ — SWAMP AREA
 - ⊞ — BACKFILL STRIPPING
 - ⊞ — PARTIAL BACKFILL STRIPPING
 - ⊞ — WEIR STATIONS