
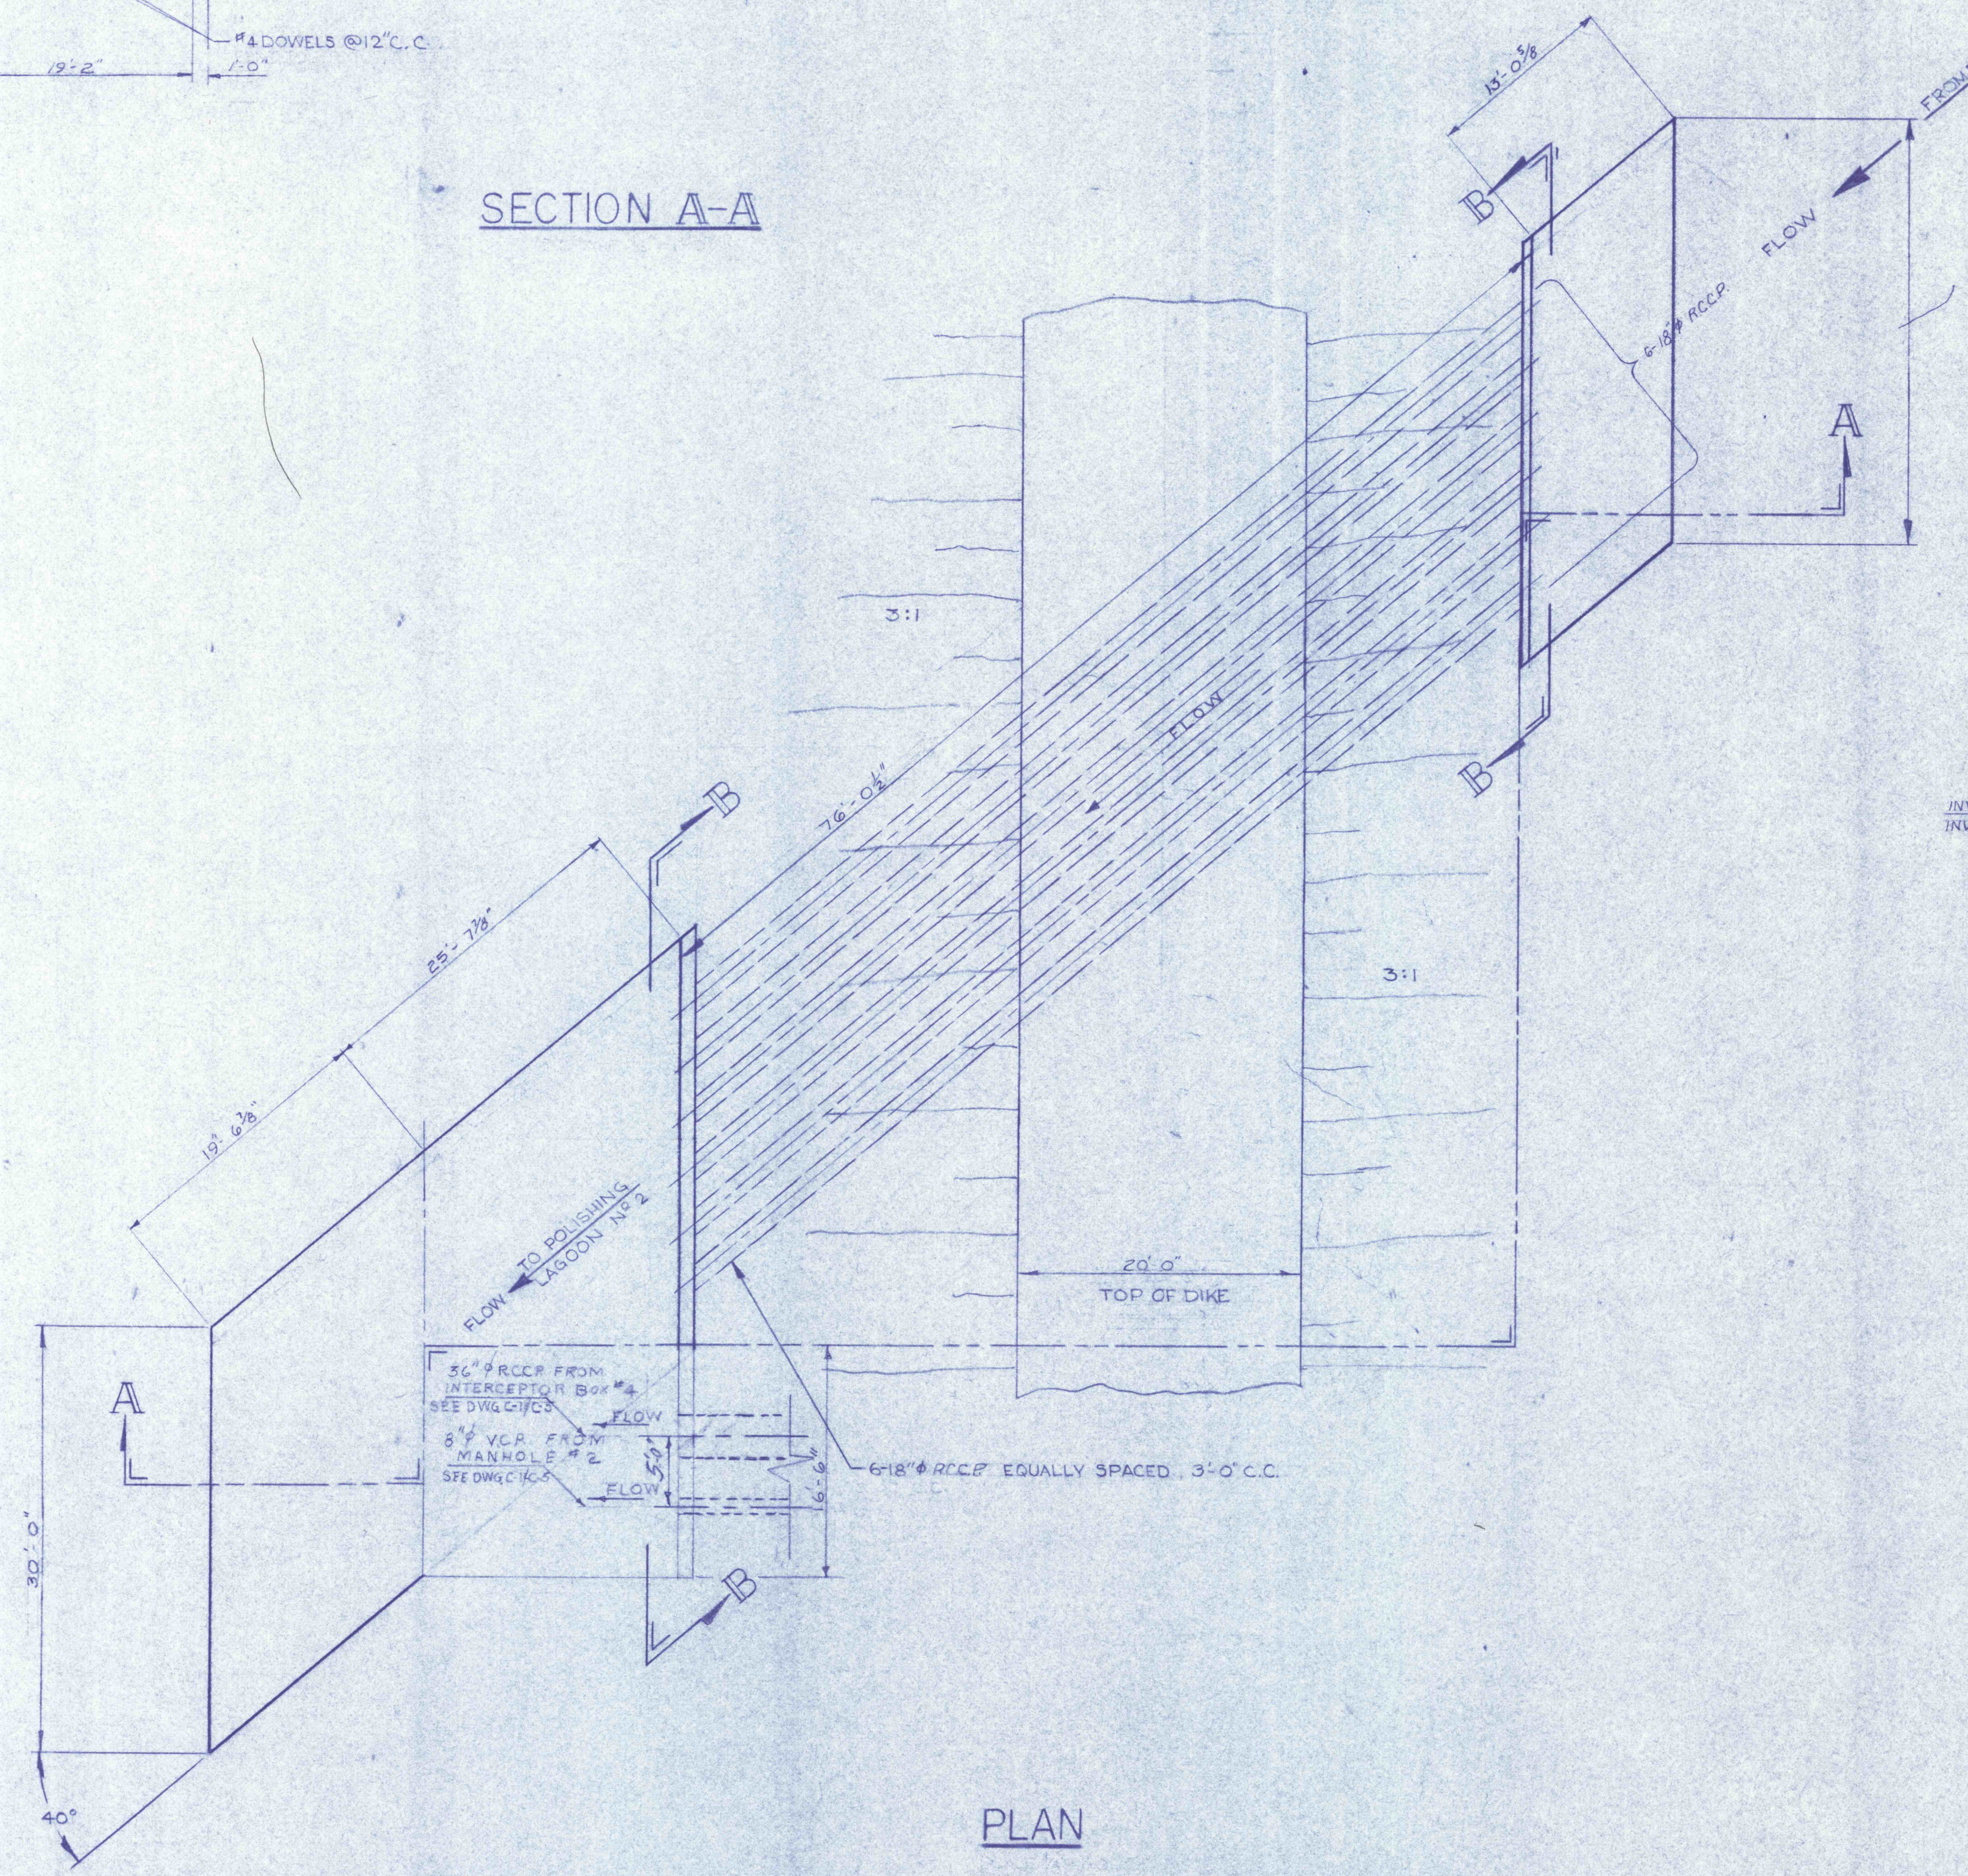


SECTION A-A

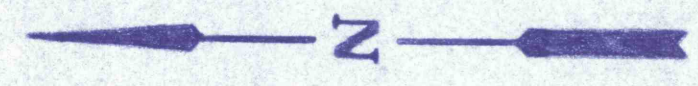


PLAN

OVERFLOW STRUCTURE N^o1
DWG. C-1

GENERAL NOTES

1. REFER TO DWG. N^o C-1 FOR LOCATION OF OVERFLOW STRUCTURE.

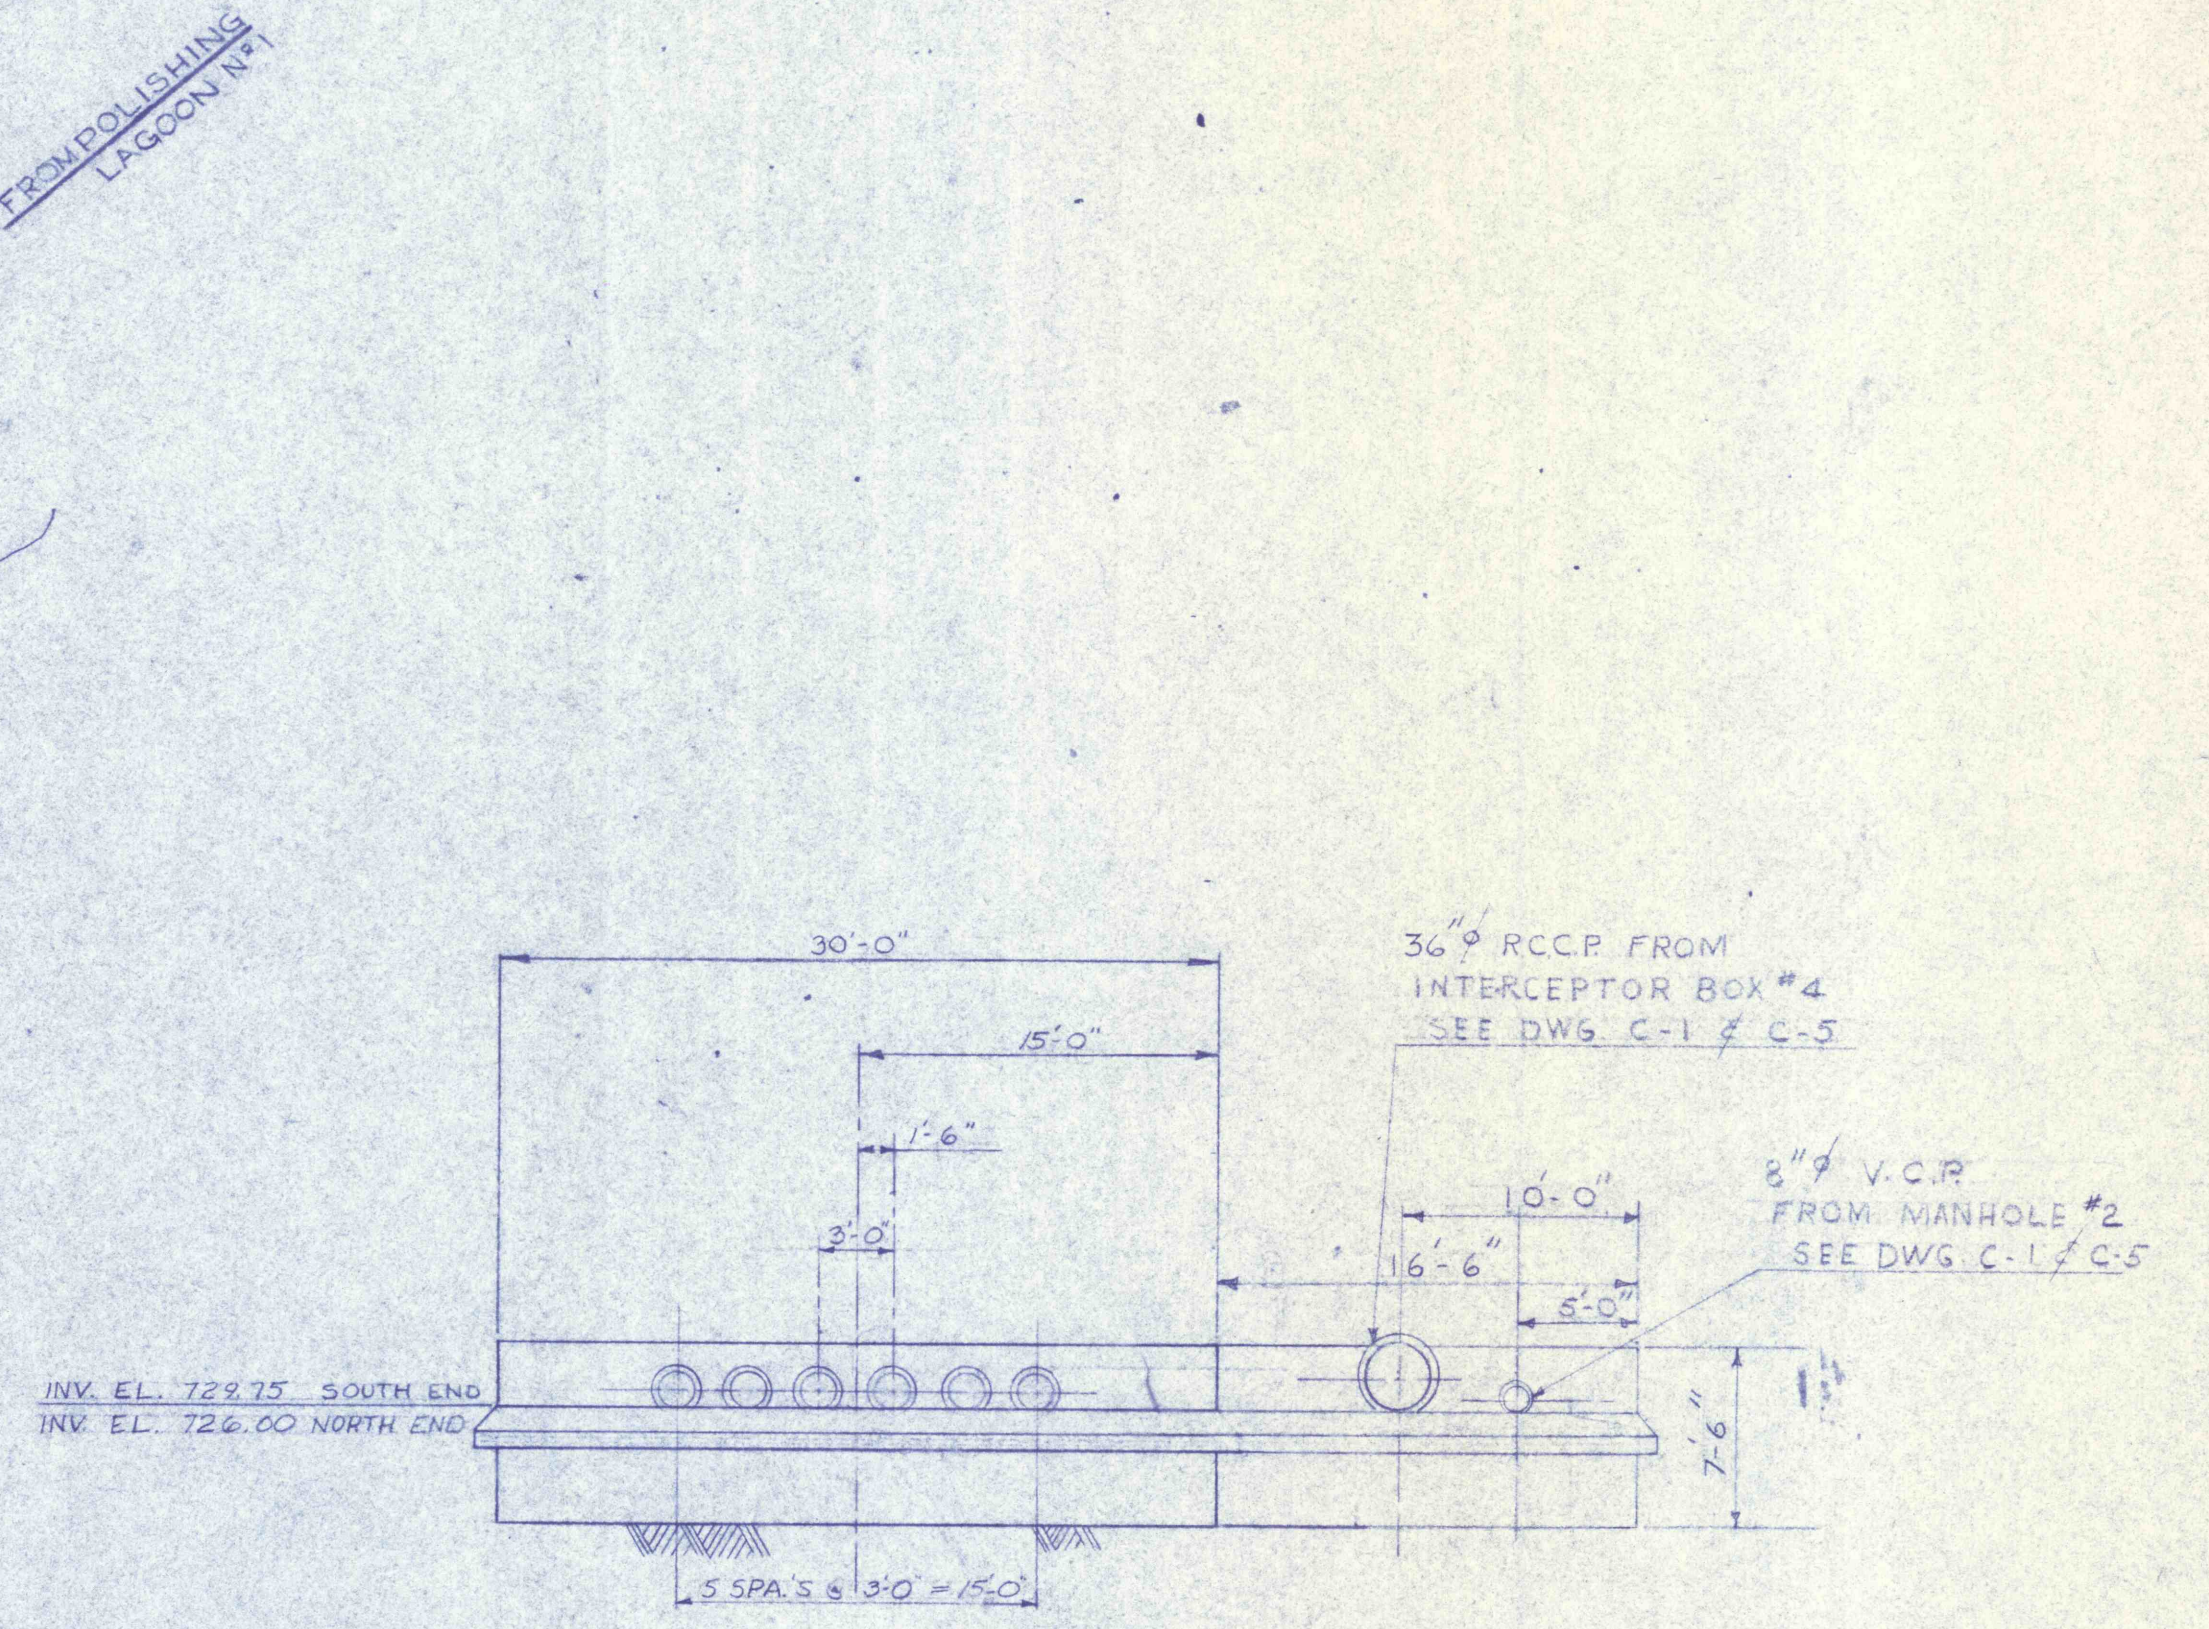

SECTION B-B



REVISIONS	
CONSTR. DETAILS OVERFLOW STR. #1	
CONSTRUCTION OF TREATMENT FACILITIES OF ACID MINE DRAINAGE RAUSCH CREEK WATERSHED SCHUYLKILL COUNTY, PENNSYLVANIA	
JOB NO. 8833	DATE: NOV 1969
SCALE: 1/4" = 1'-0"	DRAWN: EMMA JON
APPROVED: THH JLB	
ANTHRACITE RESEARCH & DEVELOPMENT CO. INC. consulting engineers POTTSVILLE PENNSYLVANIA TAMAQUA	
DRAWING NO. C-26	