


SECTION B-B  
 DWG-C-4 & C-5  
 SCALE: 1/4" = 1'-0"

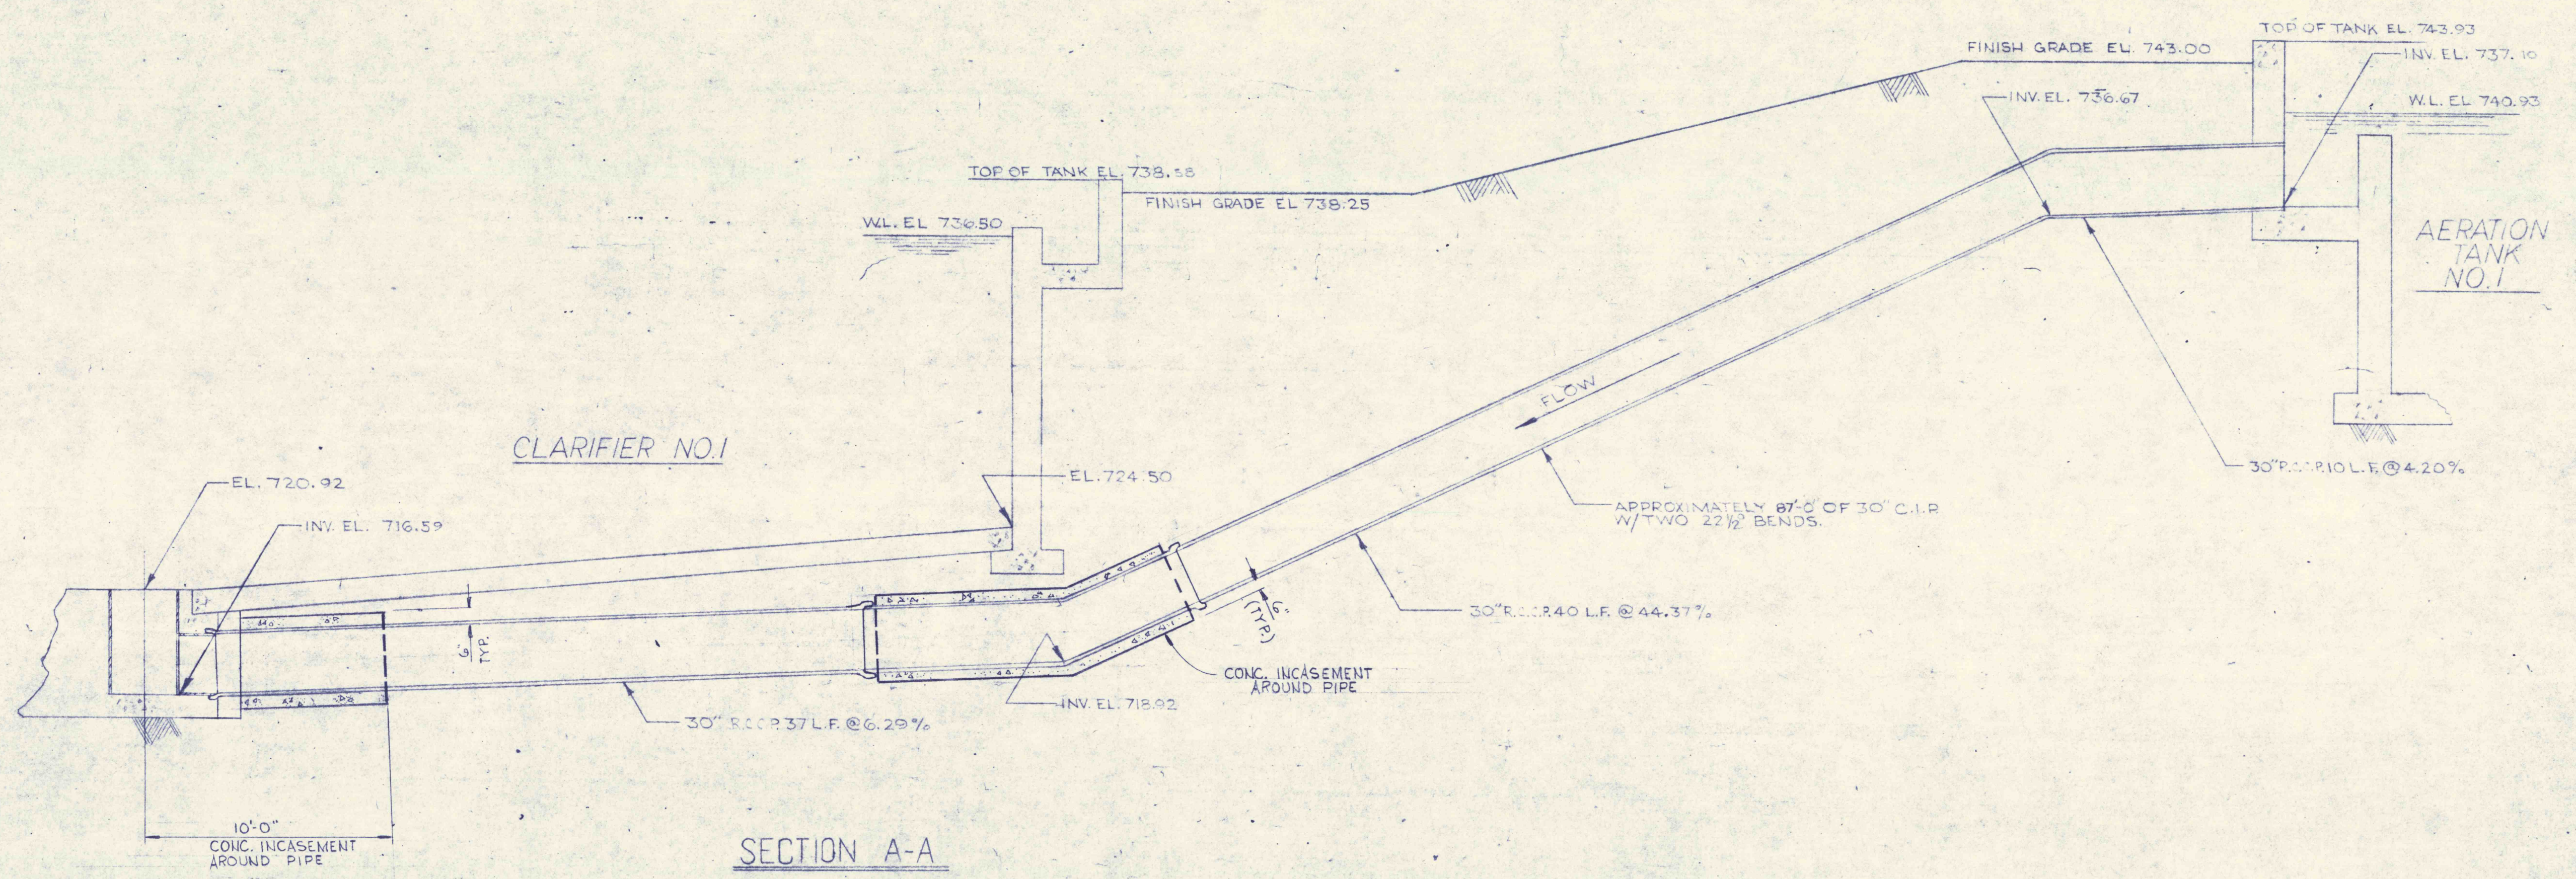

SECTION A-A  
 DWG-C-4 & C-5  
 SCALE: 1/4" = 1'-0"

2	11-5-70	REVISED PIPE INCASEMENT @ CENTER OF CLARIFIER
1	2-18-70	DELETED VALVE BOX DETAIL LEG.

REVISIONS  
 PIPING SECTIONS & ELEVATIONS  
 CONSTRUCTION OF TREATMENT FACILITIES FOR ACID MINE DRAINAGE  
 RAUSCH CREEK WATERSHED  
 SCHUYLKILL COUNTY, PENNSYLVANIA



ANTHRACITE RESEARCH & DEVELOPMENT CO. INC.  
 consulting engineers  
 POTTSVILLE PENNSYLVANIA TAMAGUA  
 JOB NO. 2805  
 DATE: NOV. 1969  
 SCALE: AS NOTED  
 DRAWN: EMILY LORING  
 APPROVED: T.H. JUB  
 DRAWING NO. C-6