


PROJECT AREA

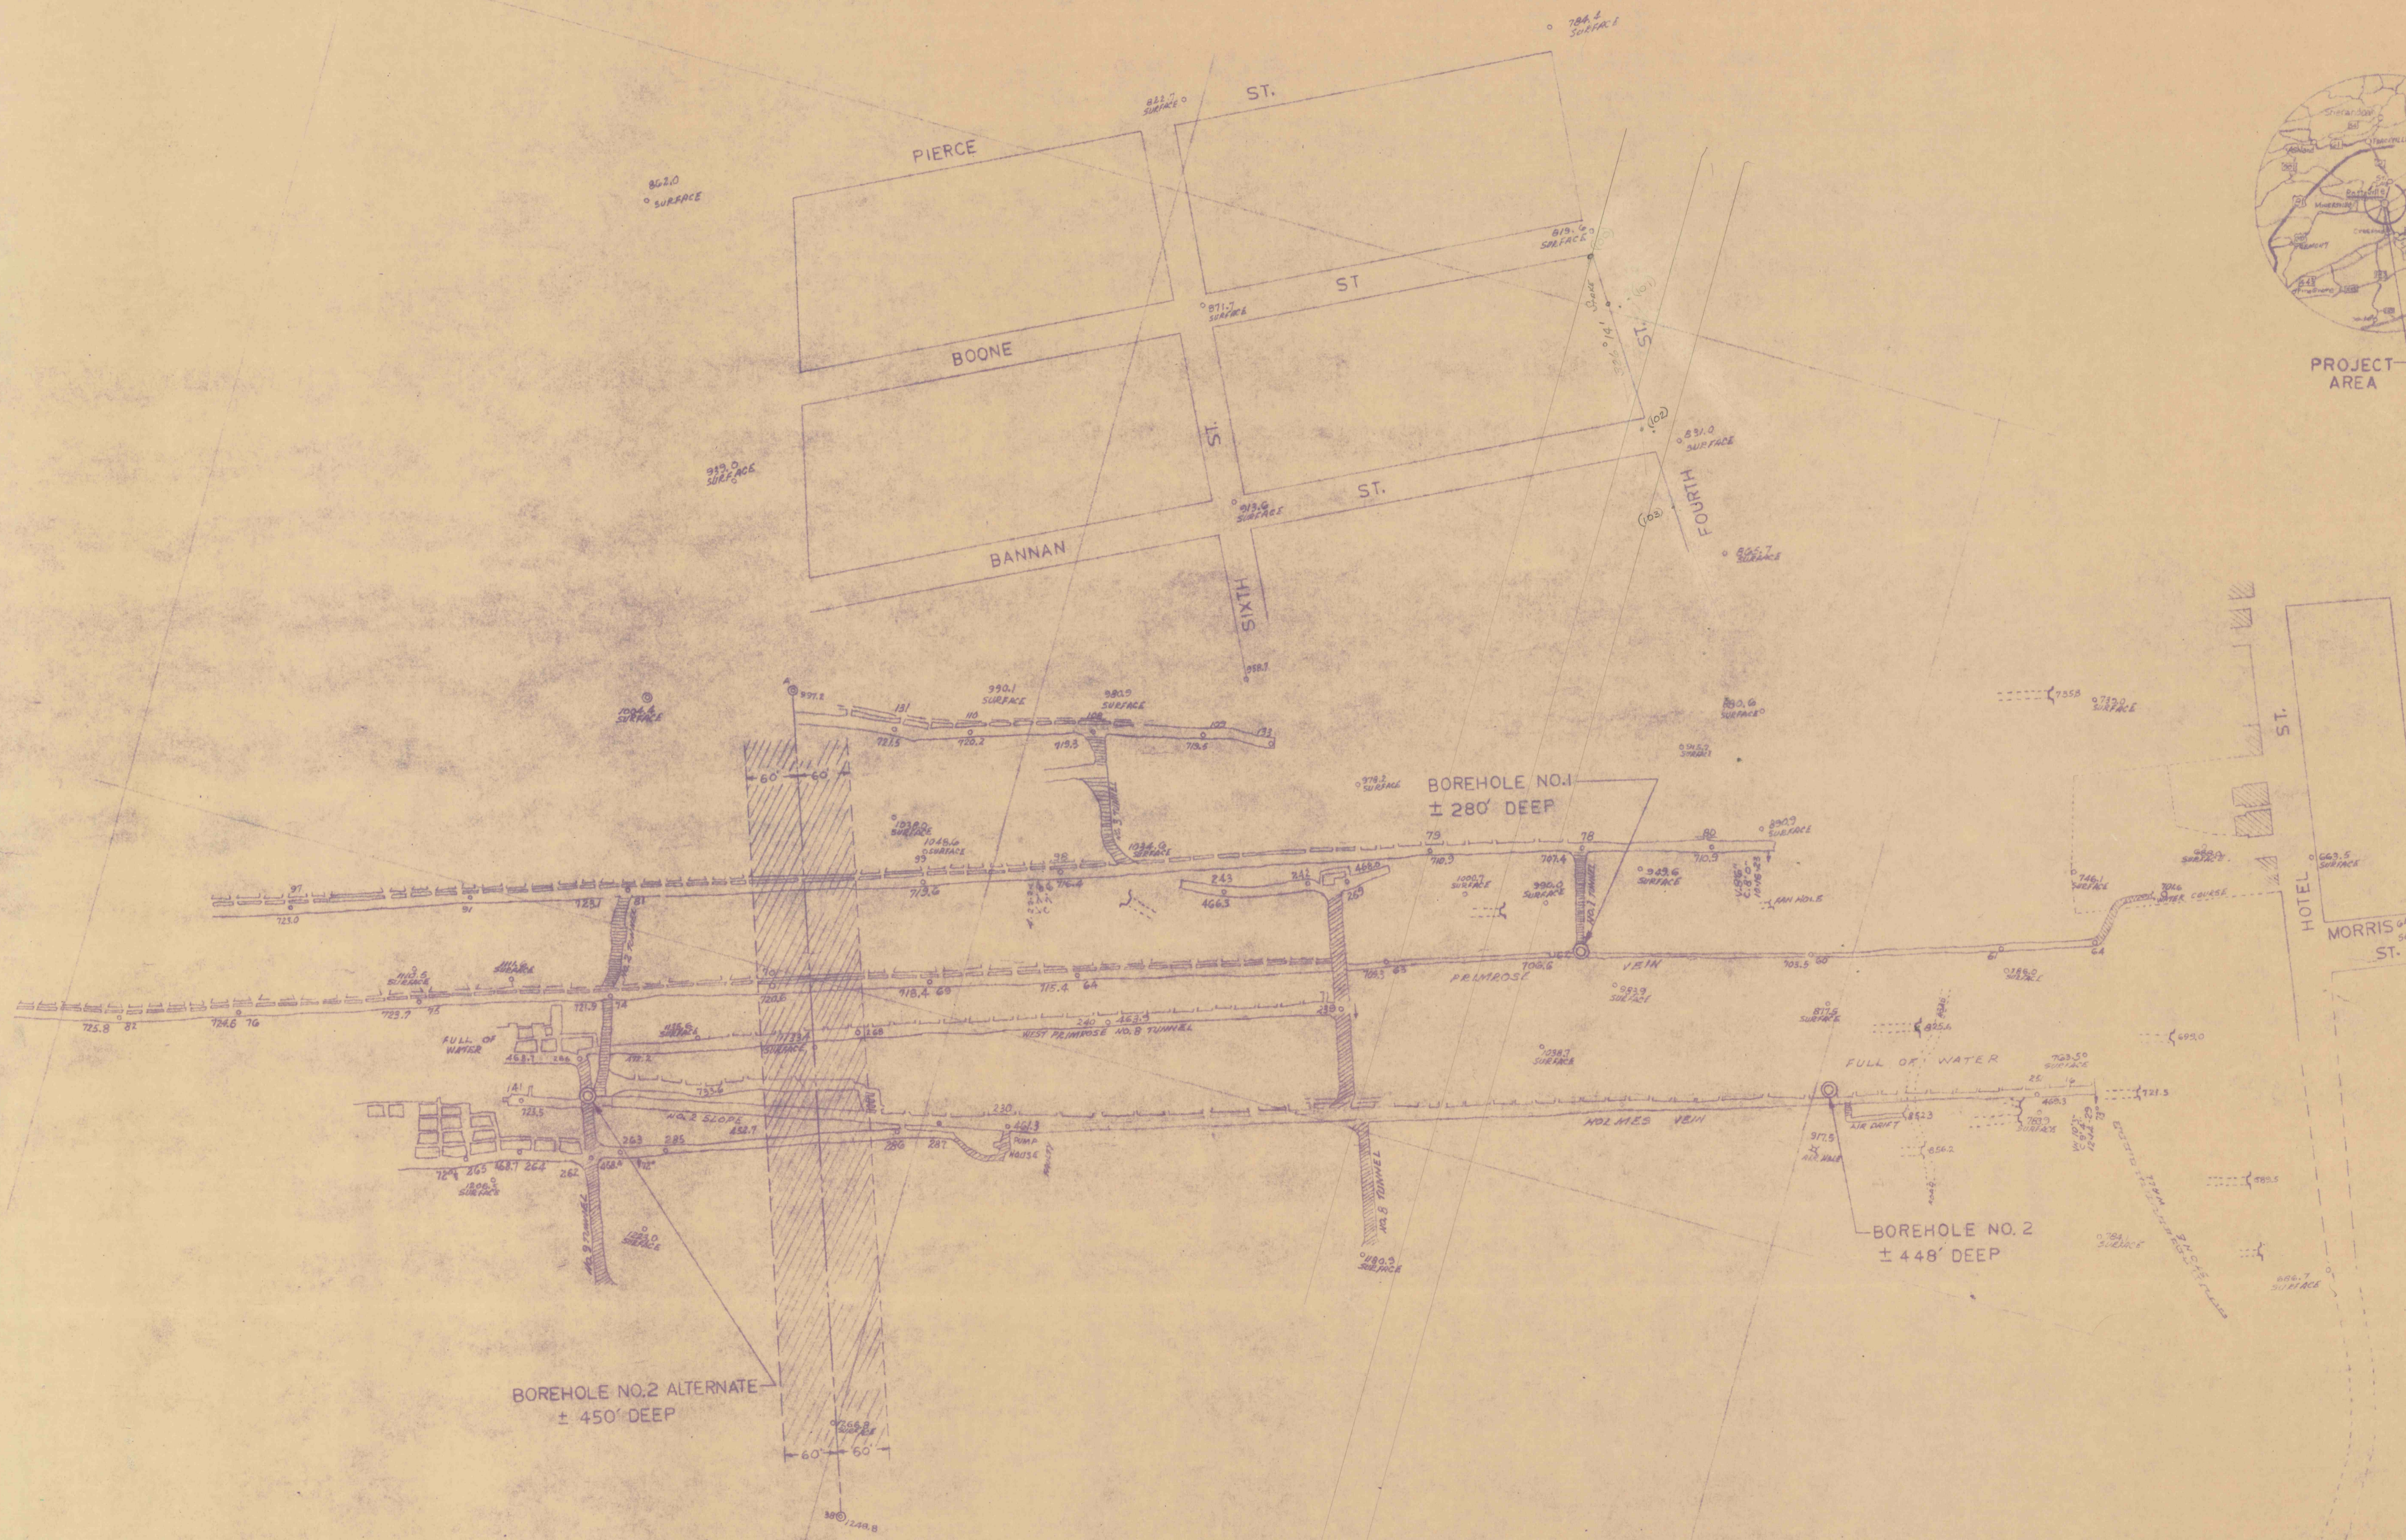

NO.	DATE	REVISION	APPR.
SUBMITTED			
DESIGN ENGINEER	<i>M. Linneman</i>		
APPROVED			
DISTRICT ENG. ANTHRACITE REGION	<i>M. Linneman</i>		
APPROVED			
DIRECTOR BUREAU OF RES. PROGRAM'G	<i>M. Linneman</i>		

(PROFESSIONAL SEALS, W/SIGNATURES)
 COMMONWEALTH OF PENNSYLVANIA
 DEPT. OF ENVIRONMENTAL RESOURCES
 OFFICE OF RESOURCES MANAGEMENT

PROJECT NO. FE 54:2-0
 SHERMAN MINE EXPLORATORY
 BOREHOLE PROJECT

CITY OF POTTSVILLE
 SCHUYLKILL COUNTY PENNSYLVANIA

LOCATION MAP

DRAWN BY <i>AKC</i>	DATE 4-17-74	DRAWING NO. 1 OF 1
CHECKED BY <i>RT</i>	SCALE 1" = 100 FT.	