


LYKENS WATER COMPANY

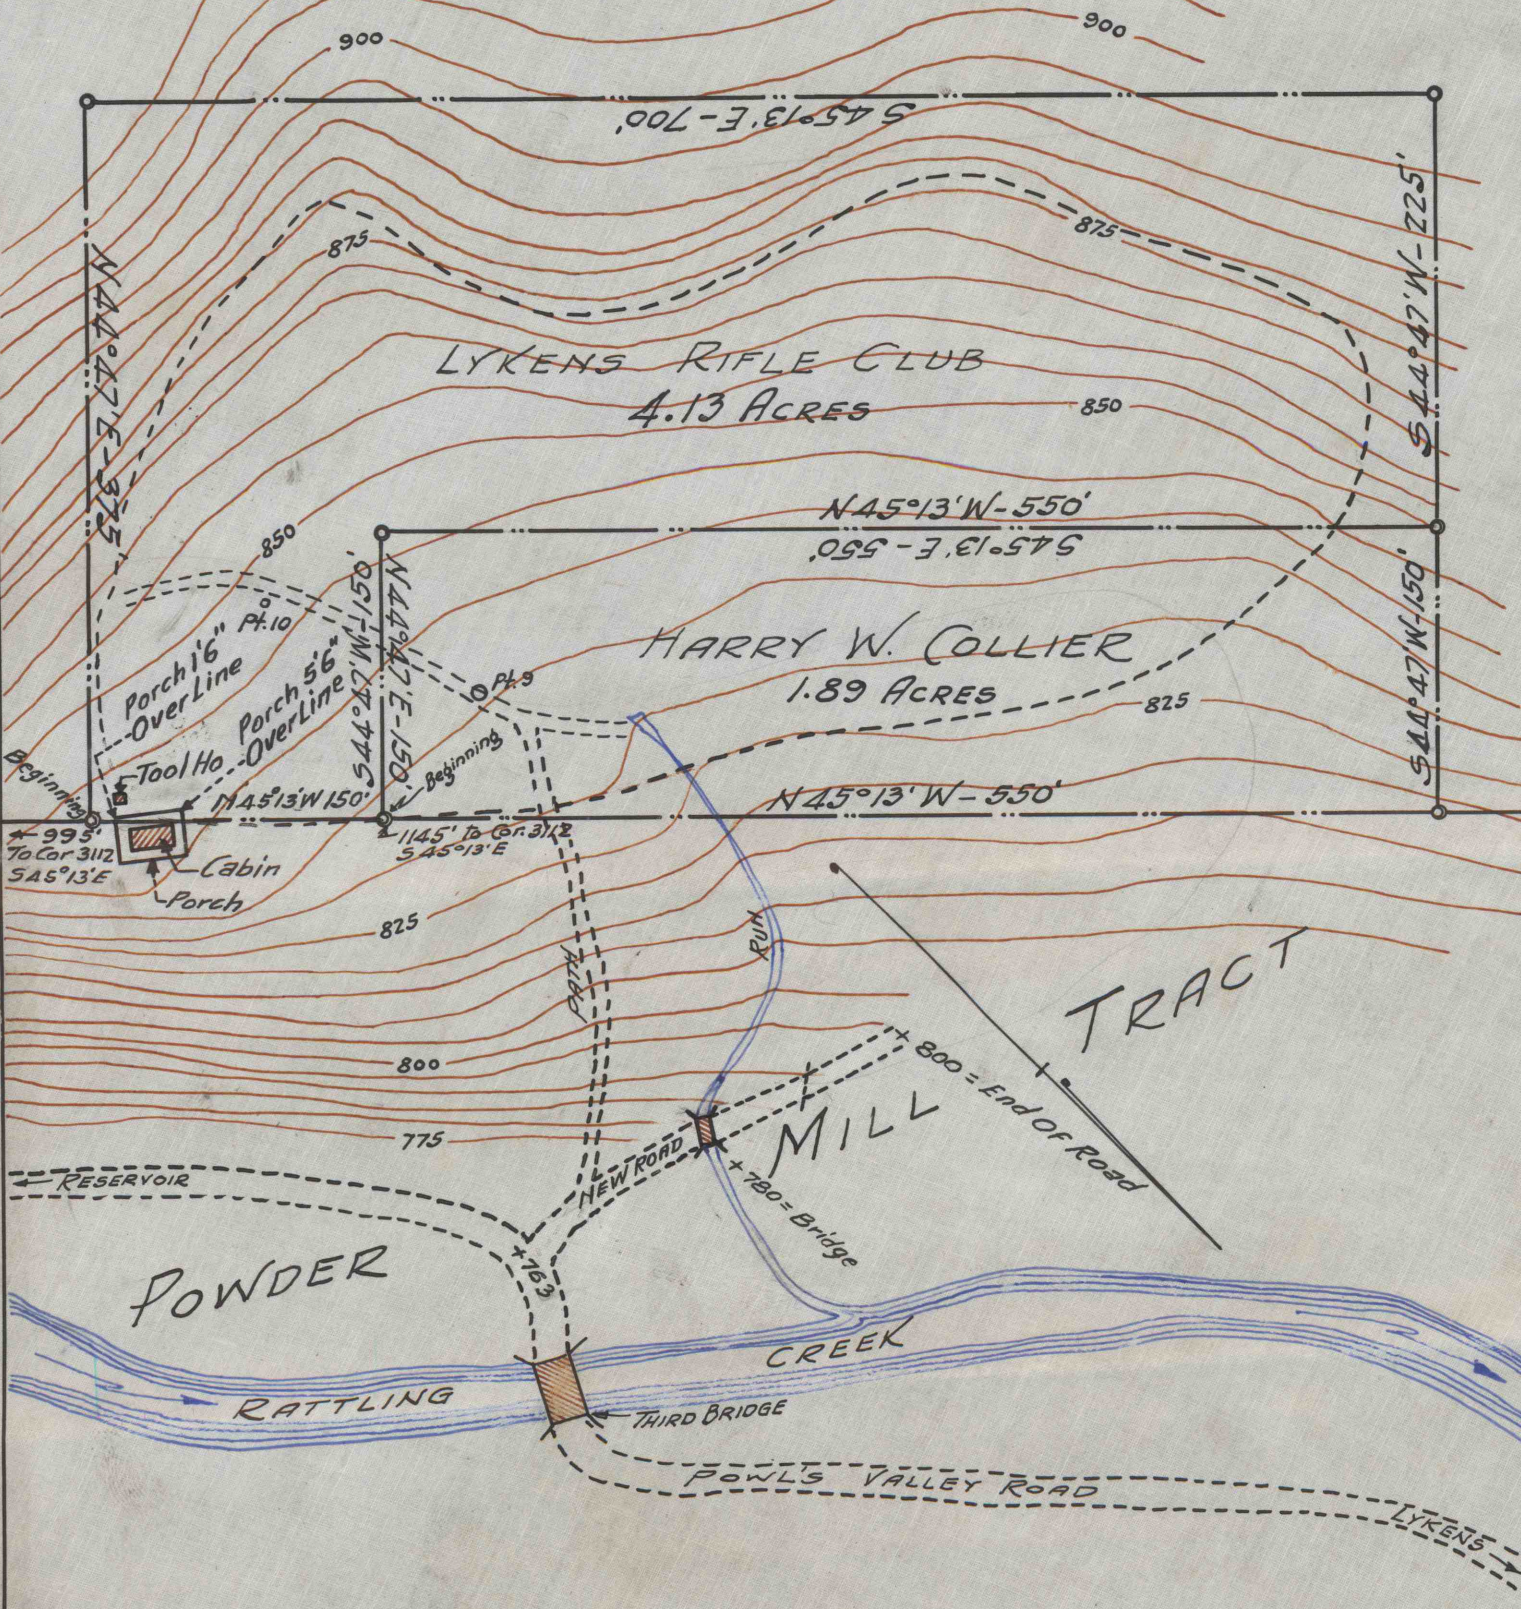

LYKENS RIFLE CLUB
4.13 ACRES

HARRY W. COLLIER
1.89 ACRES

TRACT

POWDER

RATTLING

CREEK

THIRD BRIDGE

POWLS VALLEY ROAD

LYKENS

995
To Cor 312
S 45° 13' E

Cabin
Porch

Porch 16" Over Line
Tool Ho.

N 45° 13' W - 150'

1145' To Cor. 312
S 45° 13' E

825

800

775

CART

NEW ROAD

BRIDGE
+780 = Bridge

+800 = End of Road

MILL

RUIN

S 45° 13' E - 700'

N 45° 13' W - 550'
S 45° 13' E - 550'

S 44° 47' W - 225'

S 44° 47' W - 150'

N 44° 47' E - 375'

875

875

850

825

N 45° 13' W - 550'

850

875

875

900

900

Beginning

Beginning

N 44° 47' W - 150'

S 44° 47' W - 150'

N 45° 13' E - 150'

S 45° 13' E - 150'

N 45° 13' W - 150'

S 45° 13' W - 150'