


CAMERON COLLY.

Section on line No 17

40' tunnels on line of Section shown thus: [Symbol]

Scale 1" = 100'

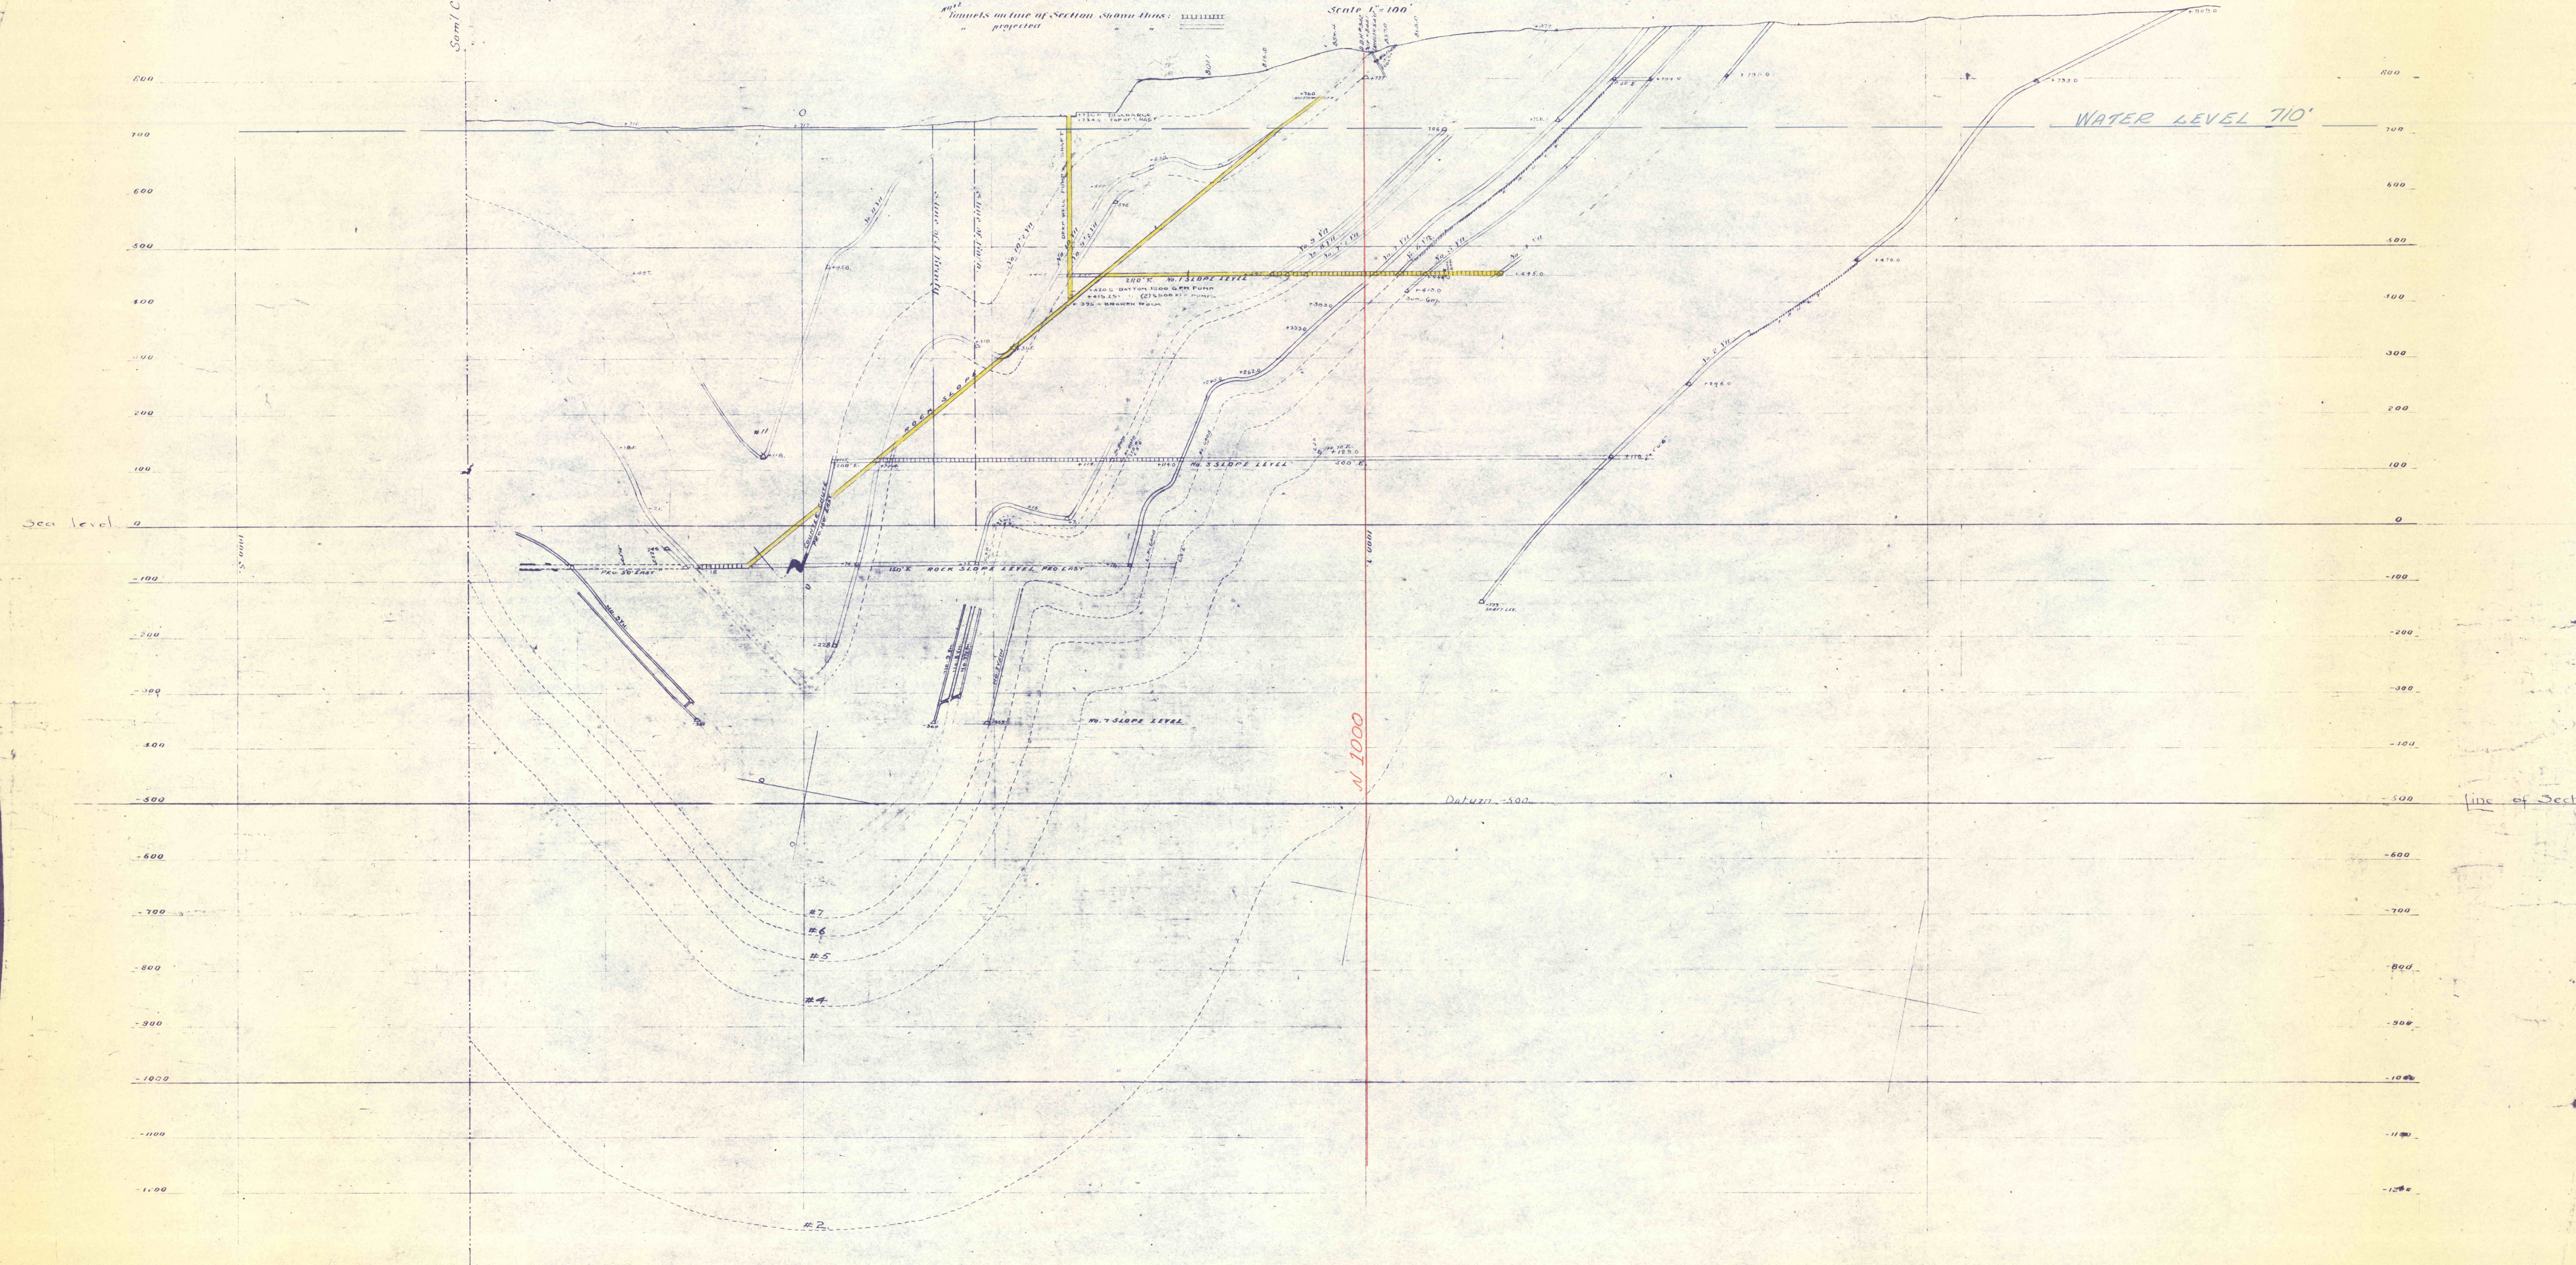

No. 17

No. 17

No. 17