

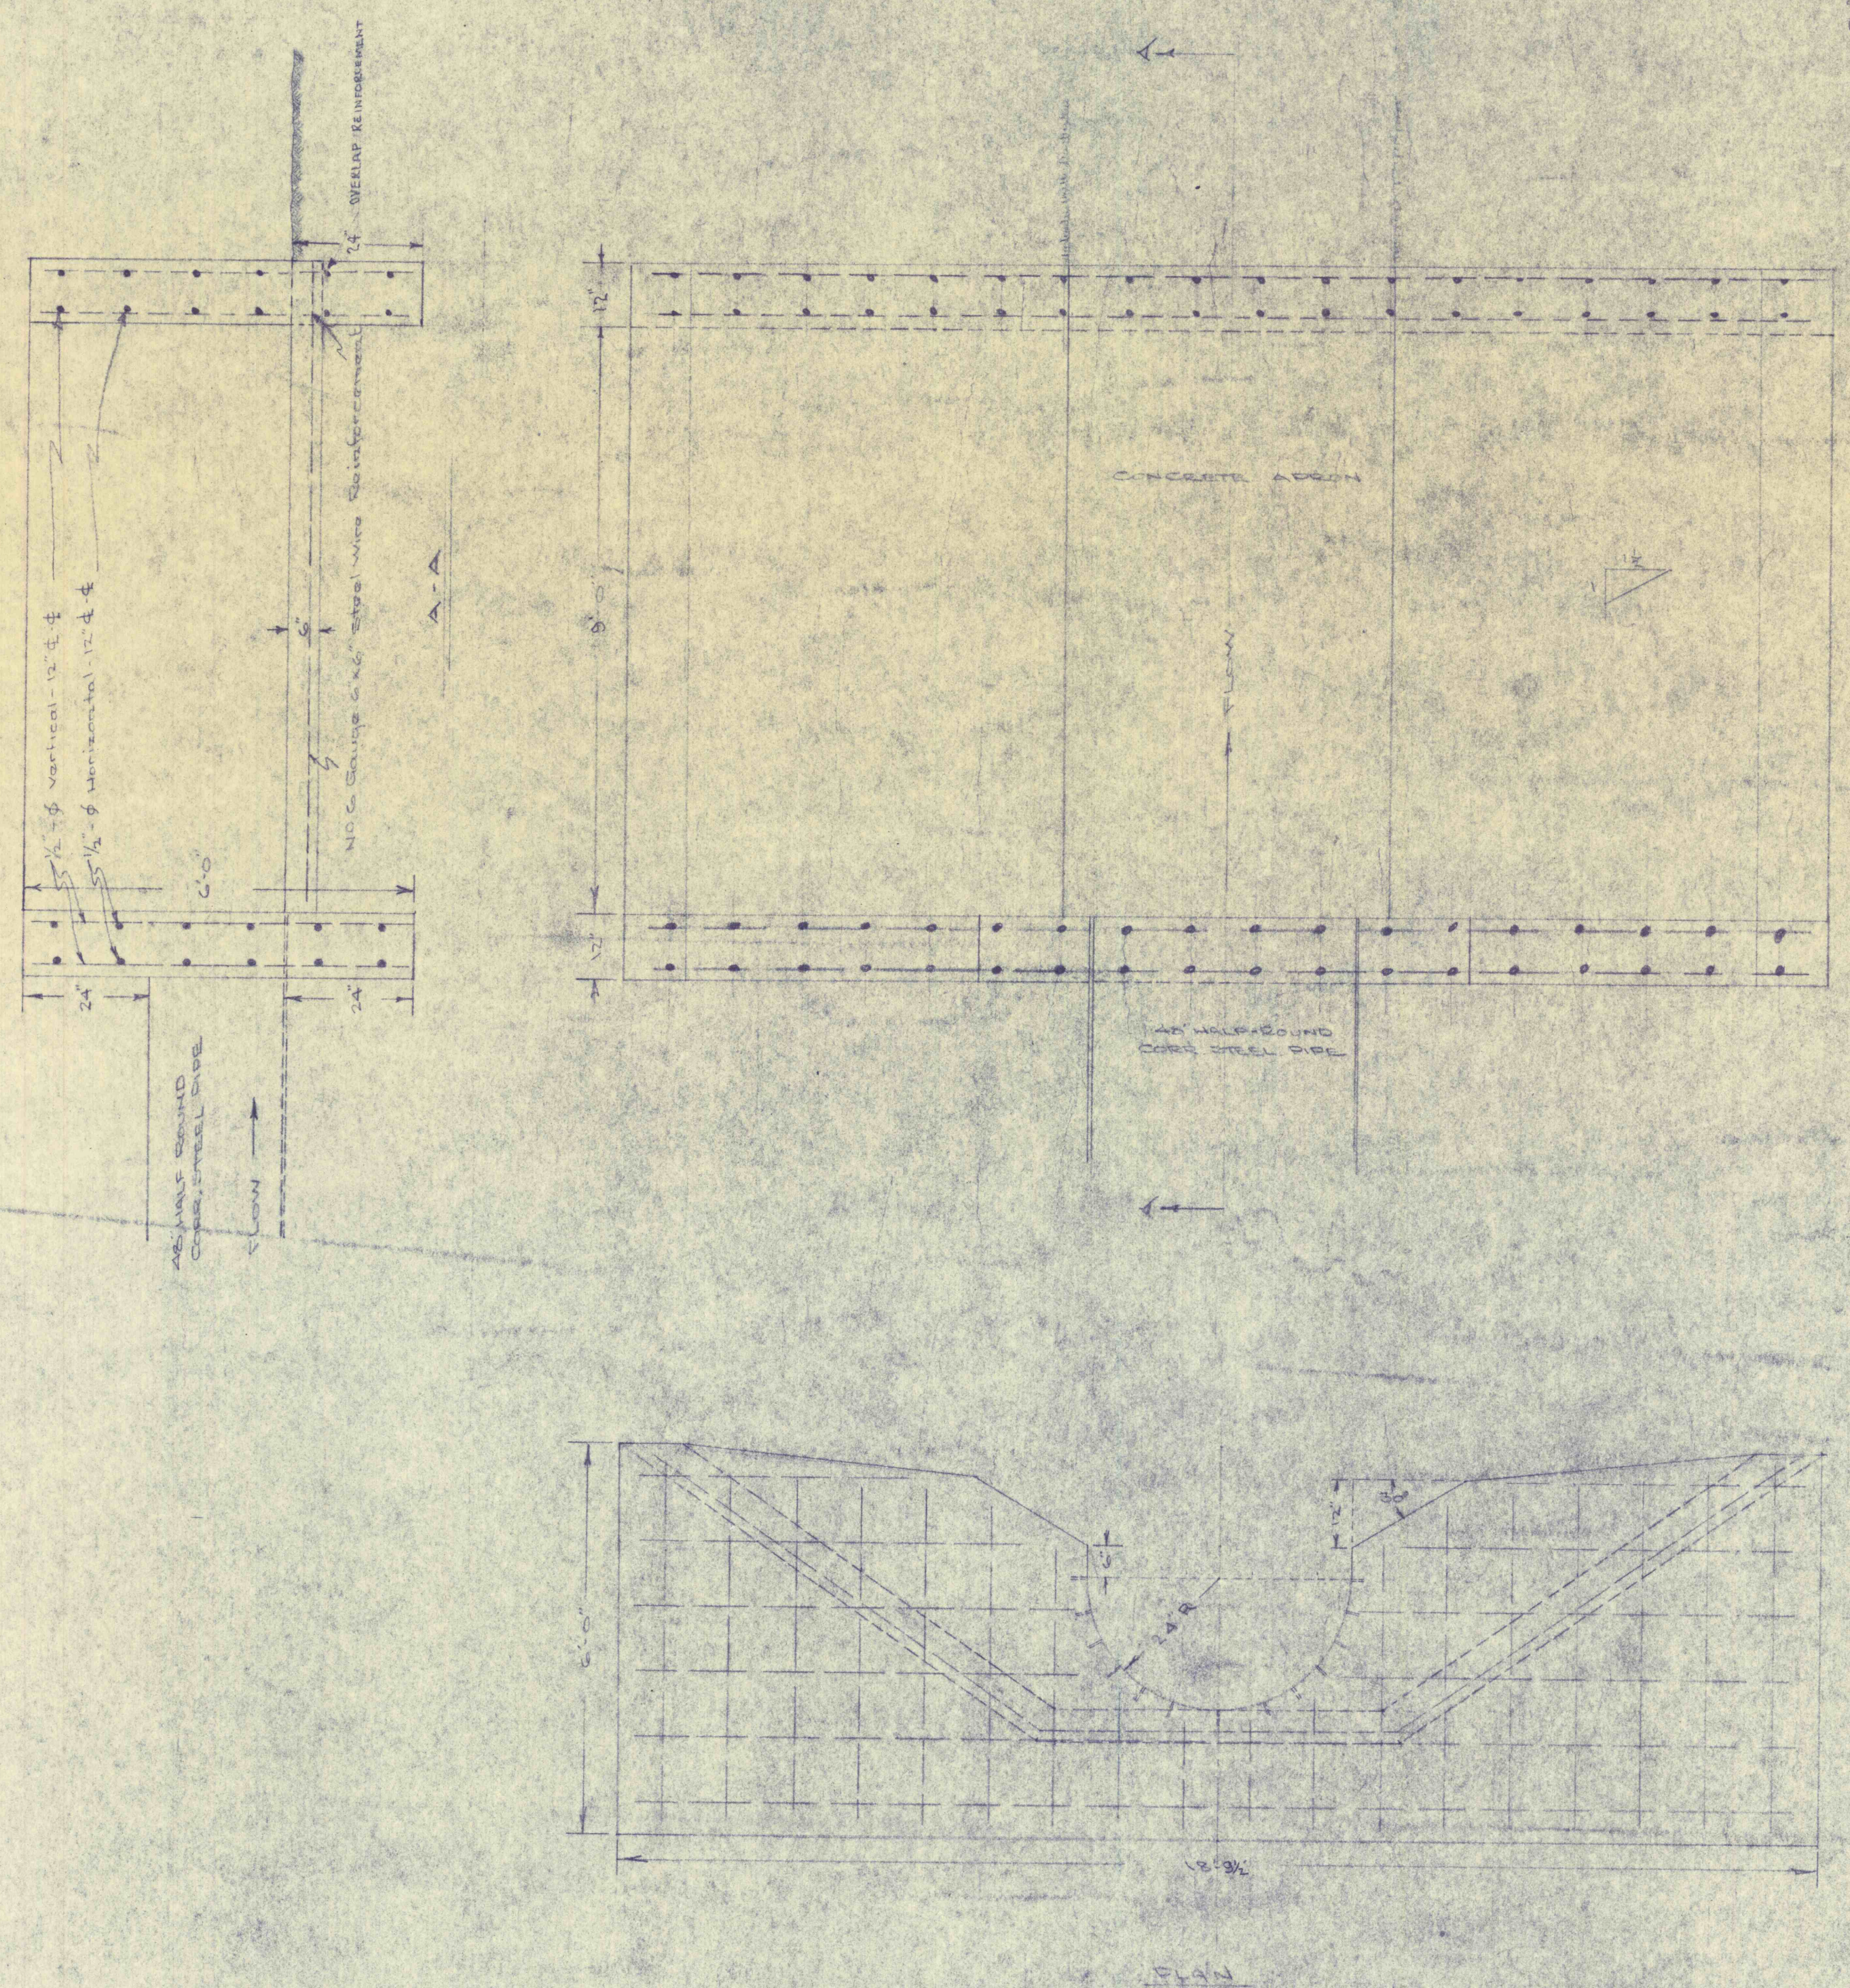
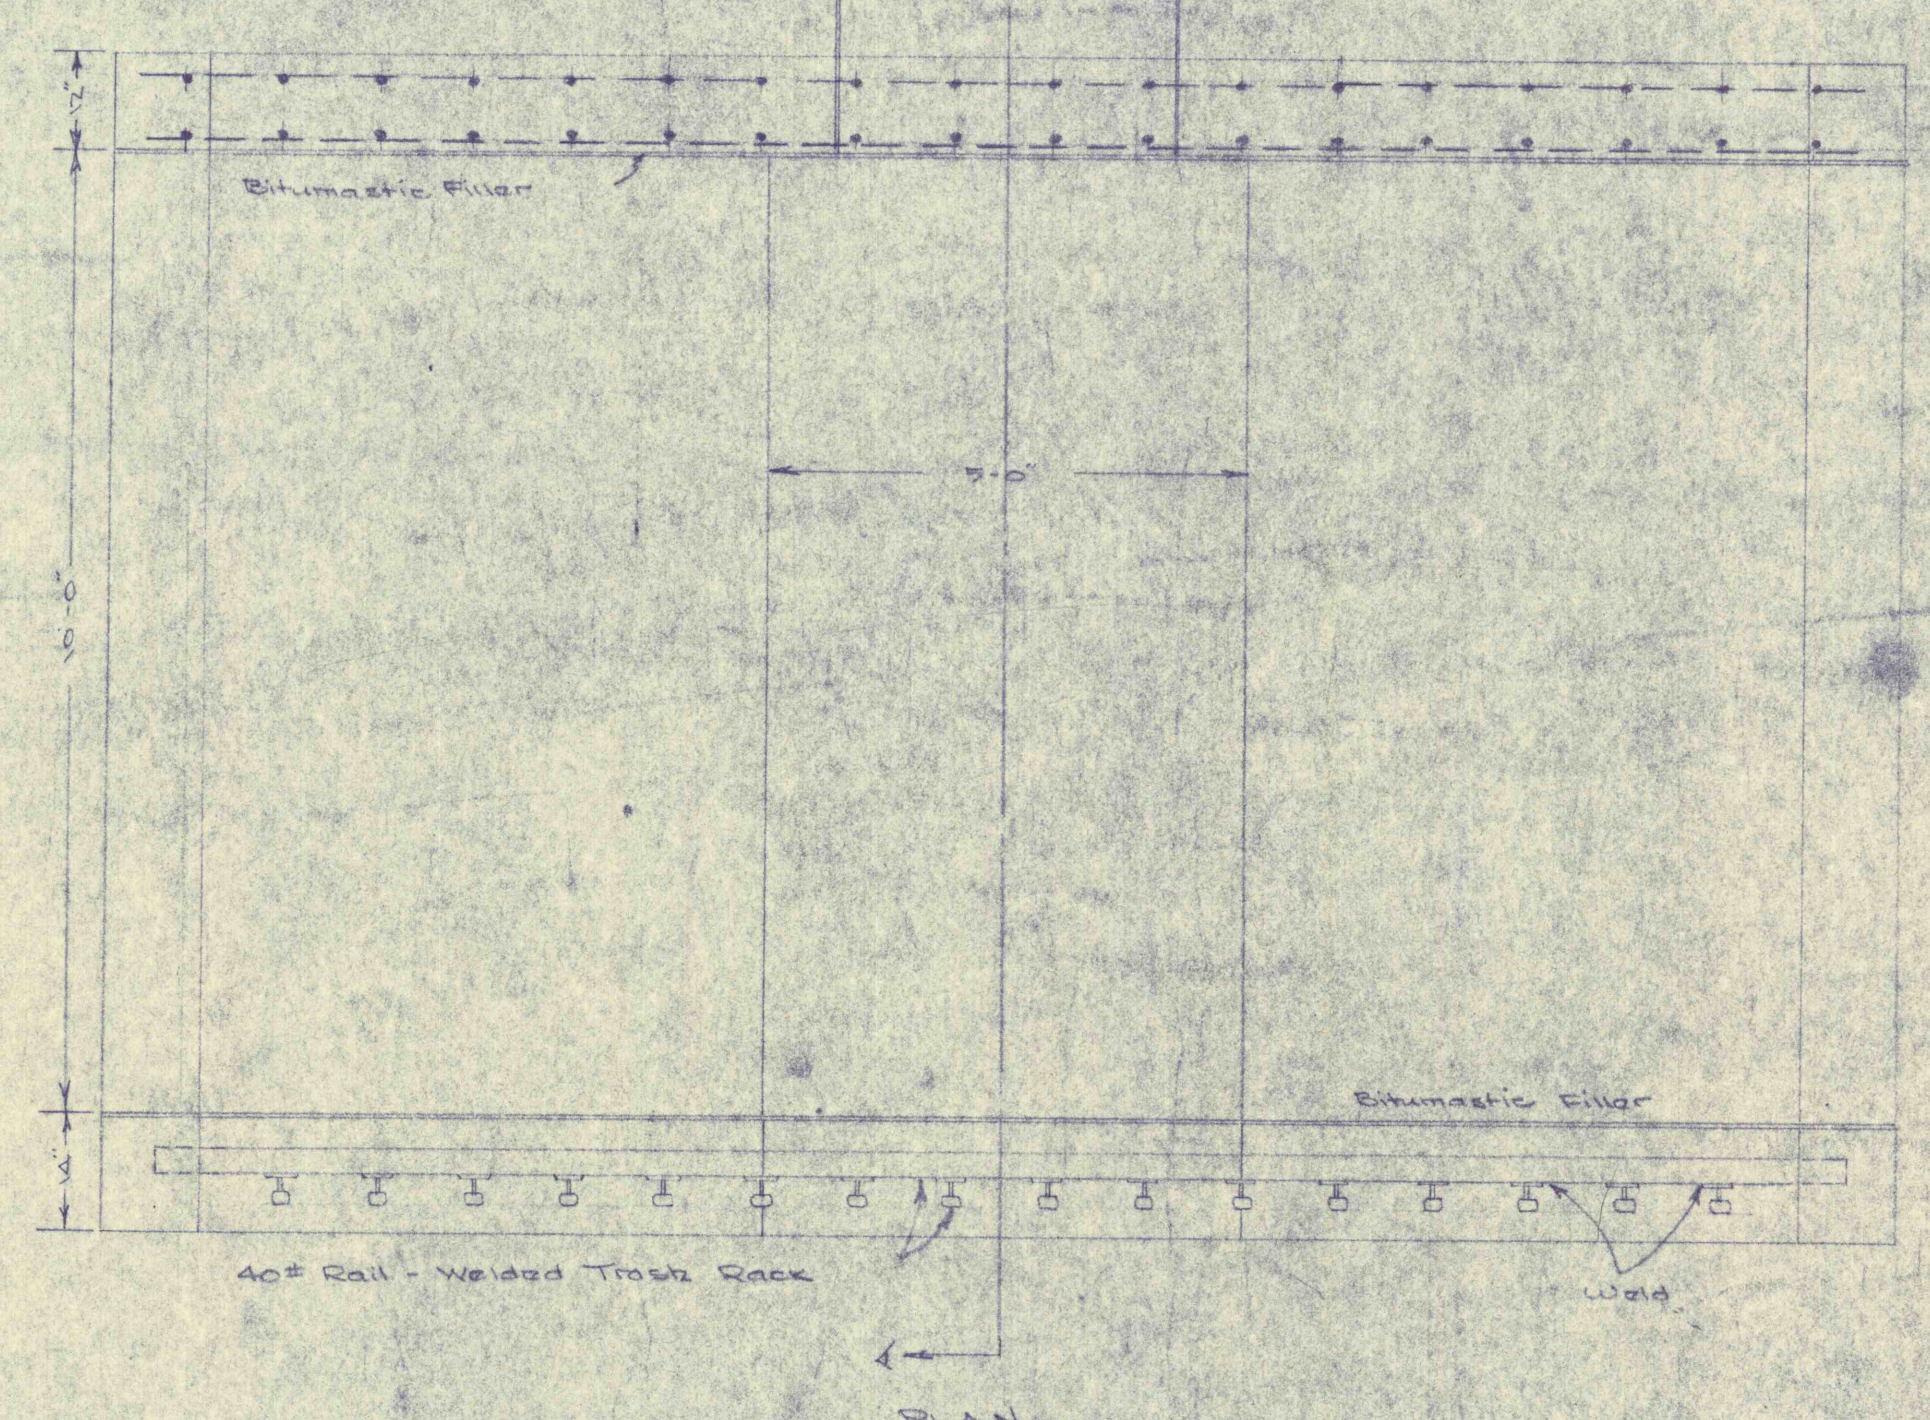



BILL OF MATERIAL FOR END WALL AND APRON
 107 BARS
 200 # 1/2" DIA. REINFORCING BARS
 600 FEET # 1/2" DIA. REINFORCING BARS

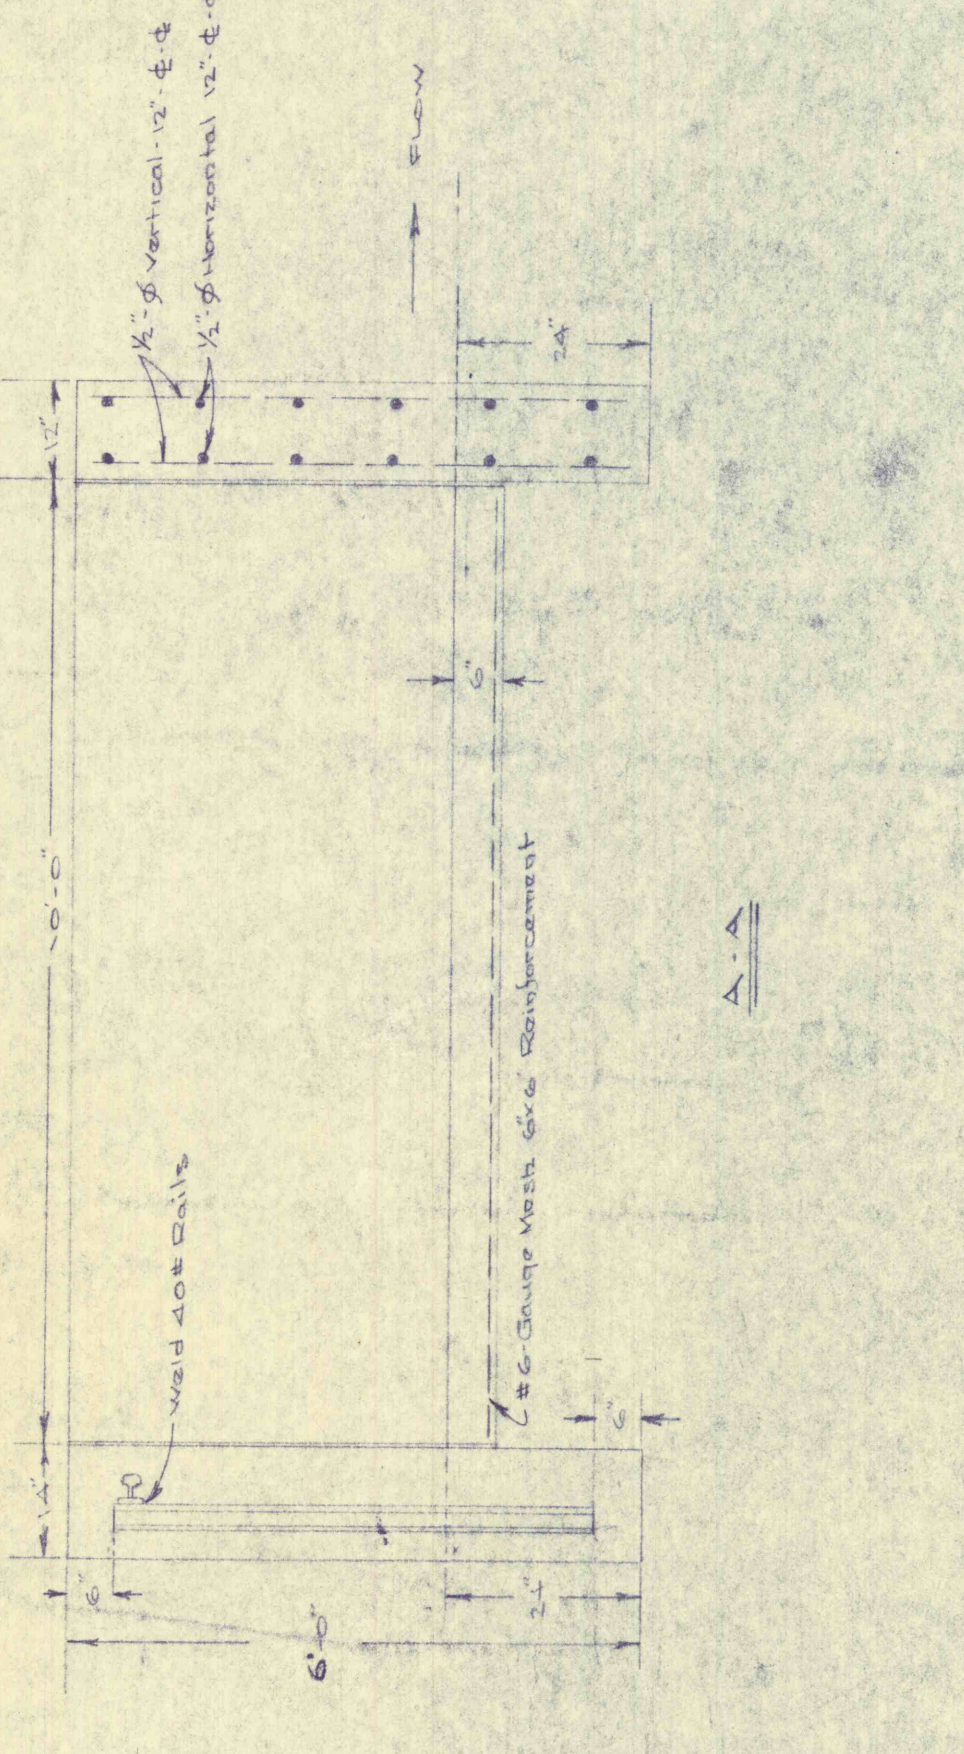


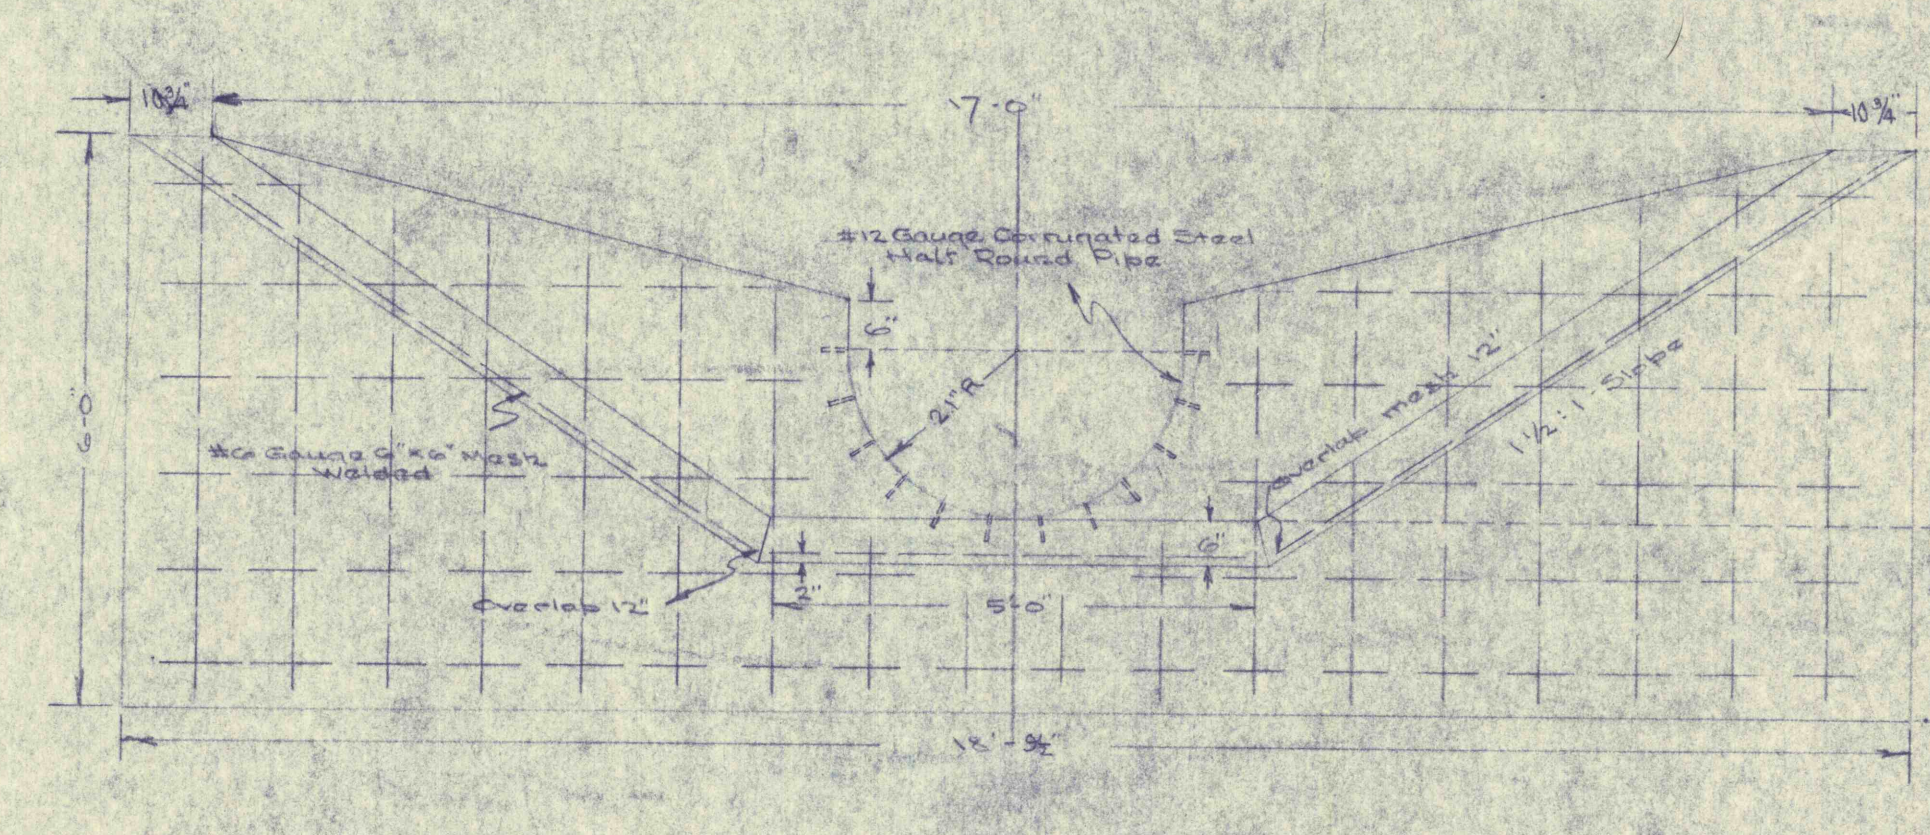



