


COALDALE BOROUGH SCHUYLKILL COUNTY PA.
 CROSS SECTION # 10 - PROB. ELEV. 400' - 350' & TRENCH 212.

NORTH
 LOOKING WEST

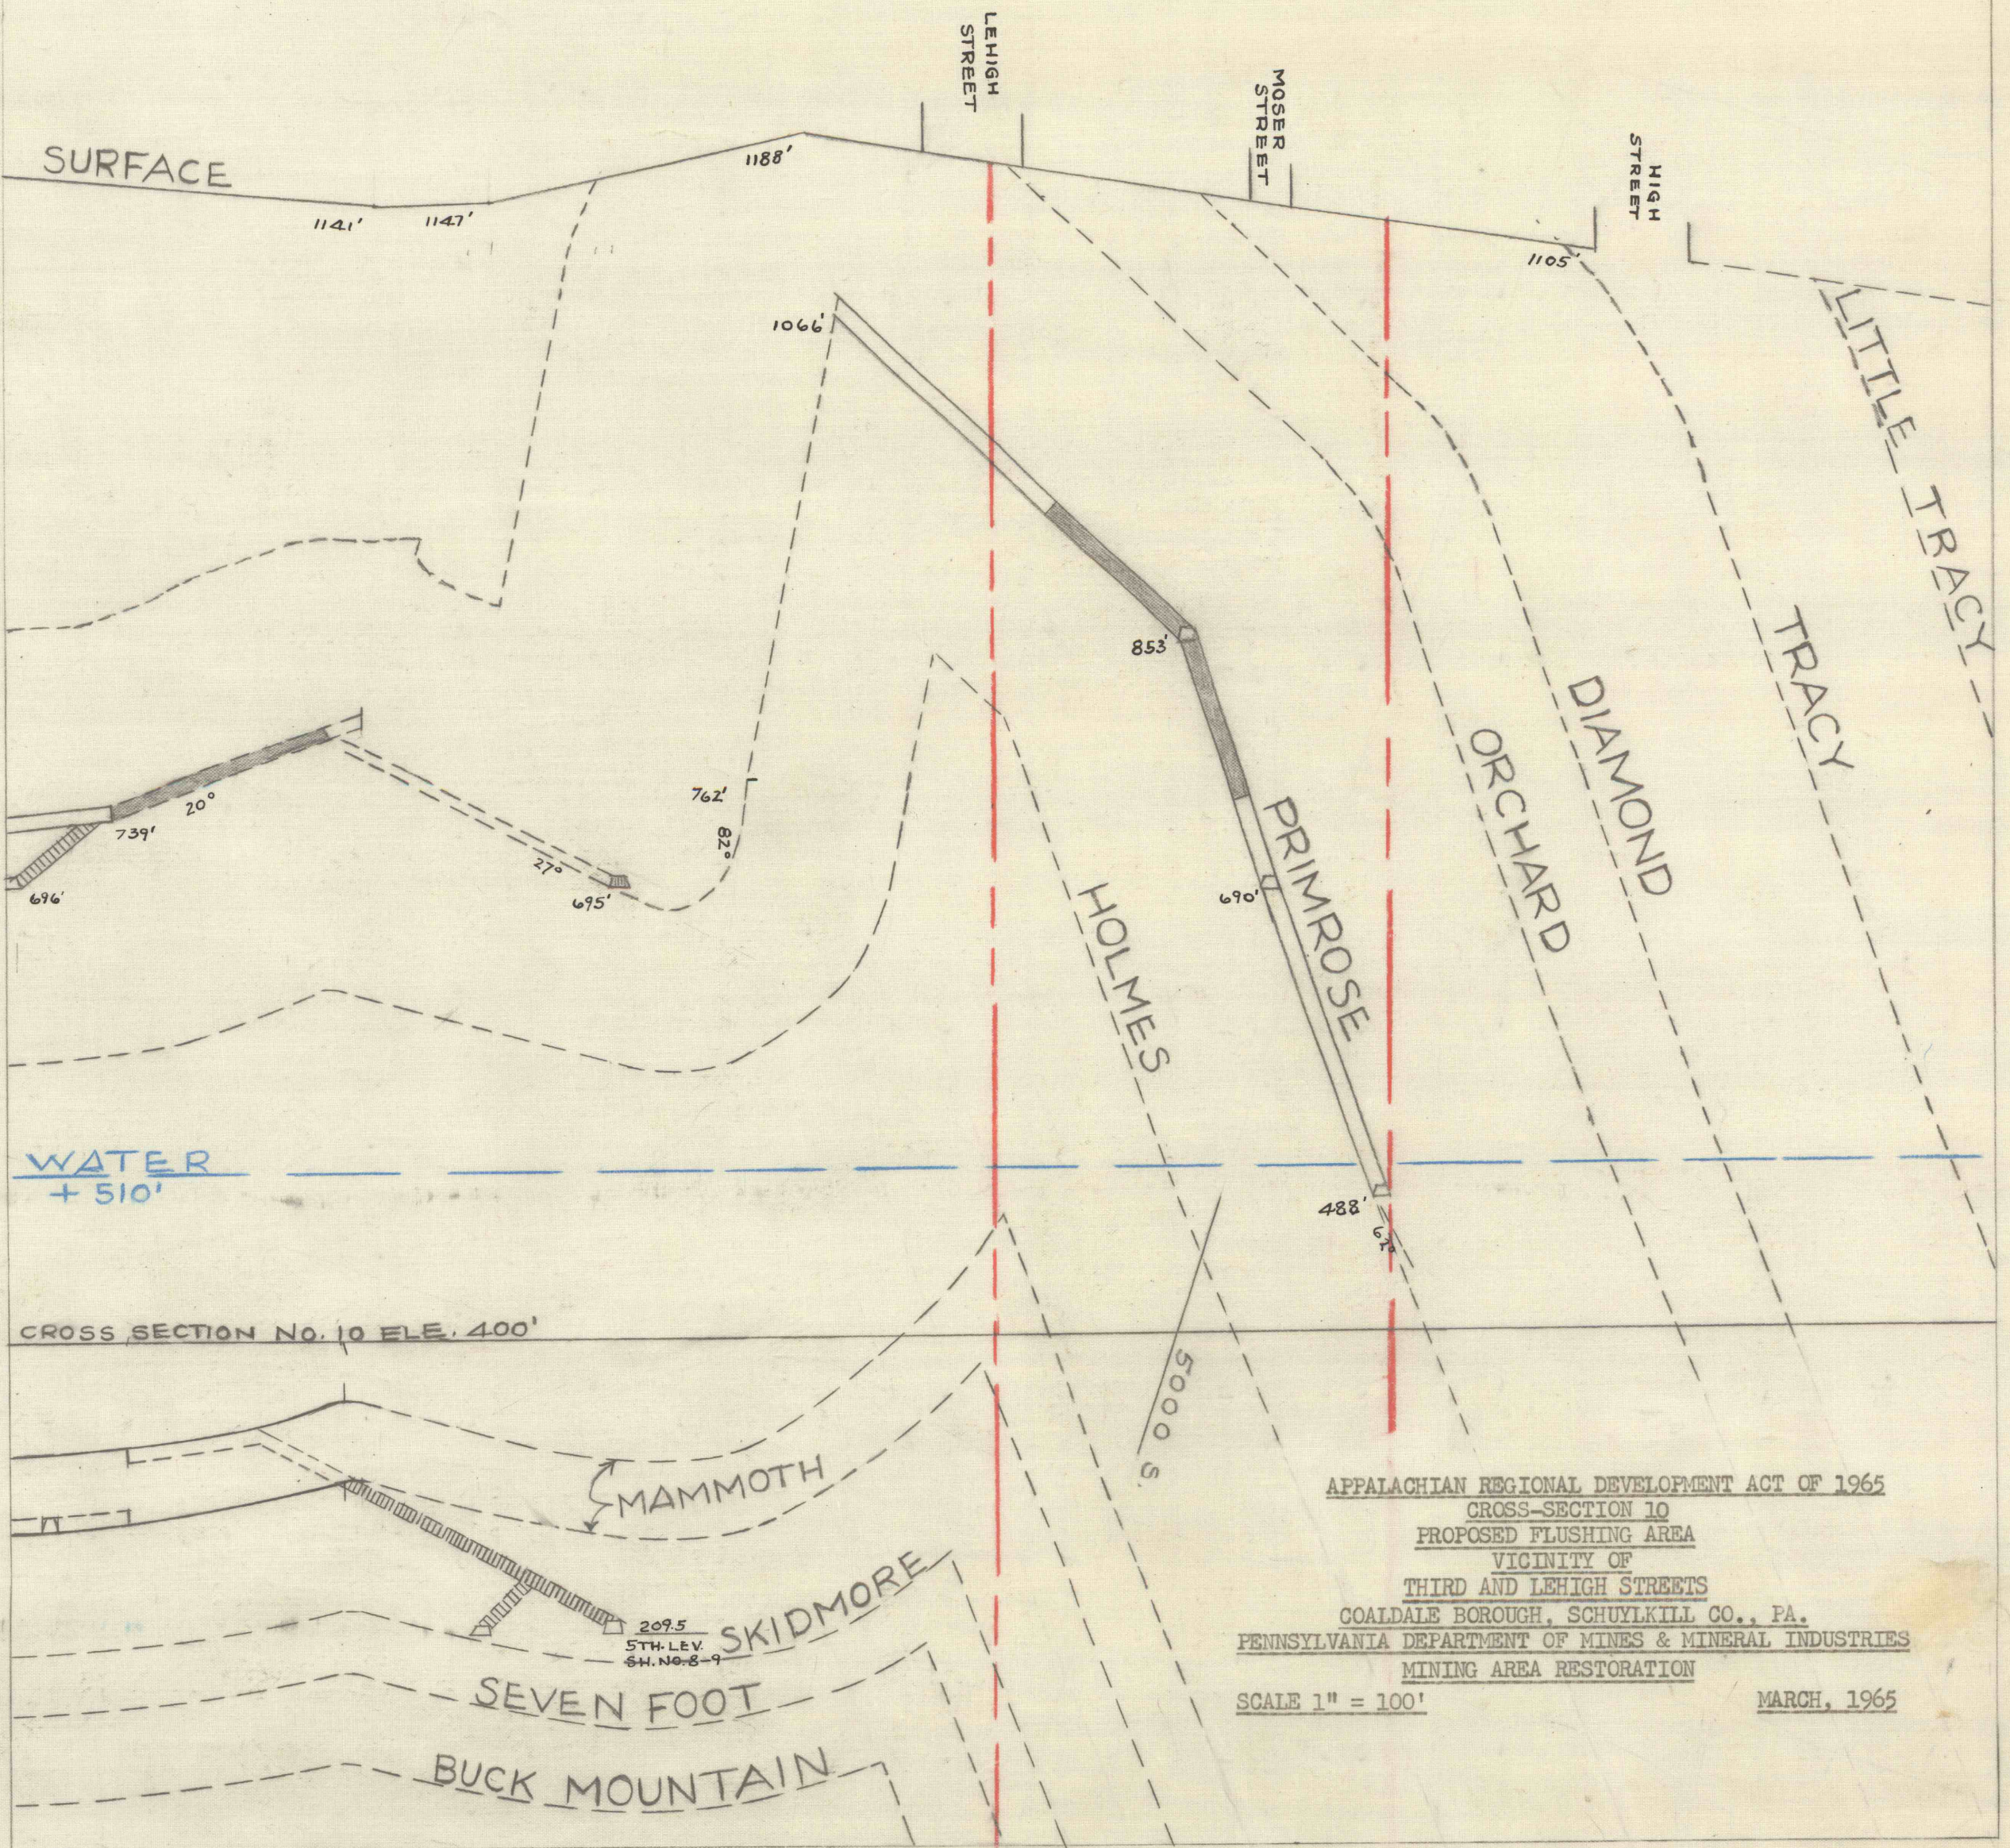

WATER
 + 510'

CROSS SECTION NO. 10 ELEV. 400'

APPALACHIAN REGIONAL DEVELOPMENT ACT OF 1965
 CROSS-SECTION 10
 PROPOSED FLUSHING AREA
 VICINITY OF
 THIRD AND LEHIGH STREETS
 COALDALE BOROUGH, SCHUYLKILL CO., PA.
 PENNSYLVANIA DEPARTMENT OF MINES & MINERAL INDUSTRIES
 MINING AREA RESTORATION
 SCALE 1" = 100' MARCH, 1965