



PROFILE "A"

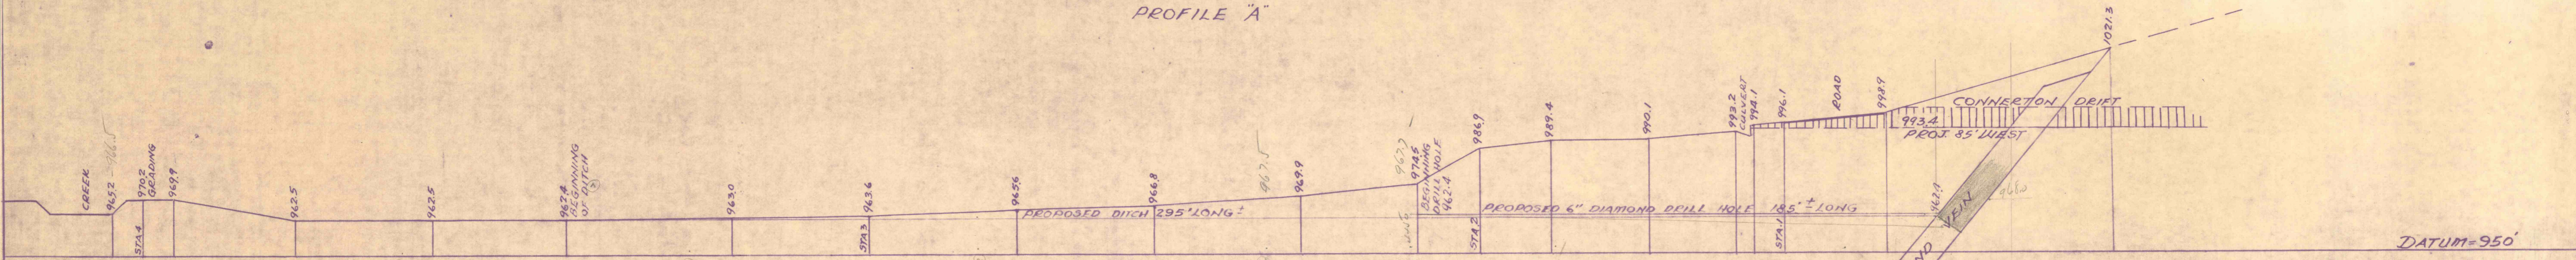

PROFILE "B"

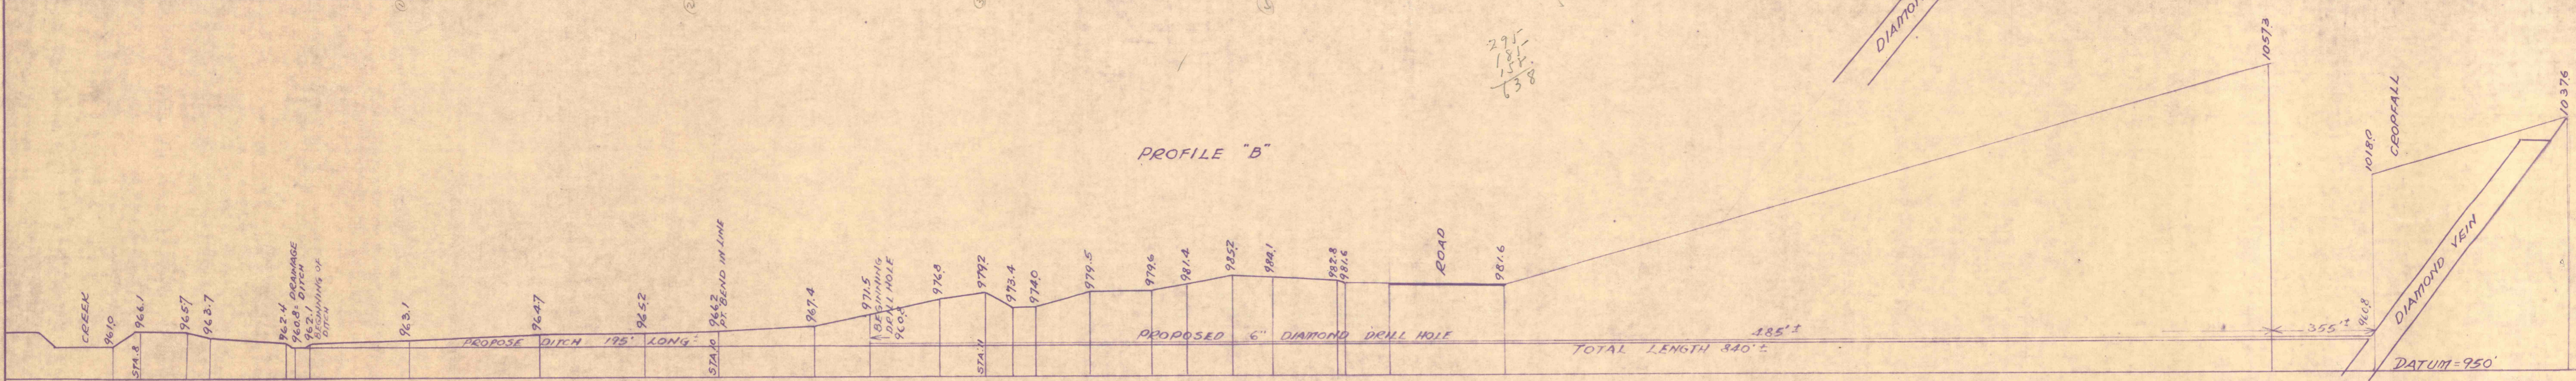

PROFILES OF PROPOSED DRAINAGE DITCHES AND DIAMOND DRILL HOLES
 IN CONHERTON VILLAGE BUTLER TOWNSHIP, SCHUYLKILL COUNTY, PENNA.
 Scale 1"=30'
 GIRARDVILLE PENNA
 JUNE 13, 1960.