



NORTHEAST DIVERSION DITCH OF WEST FLUME

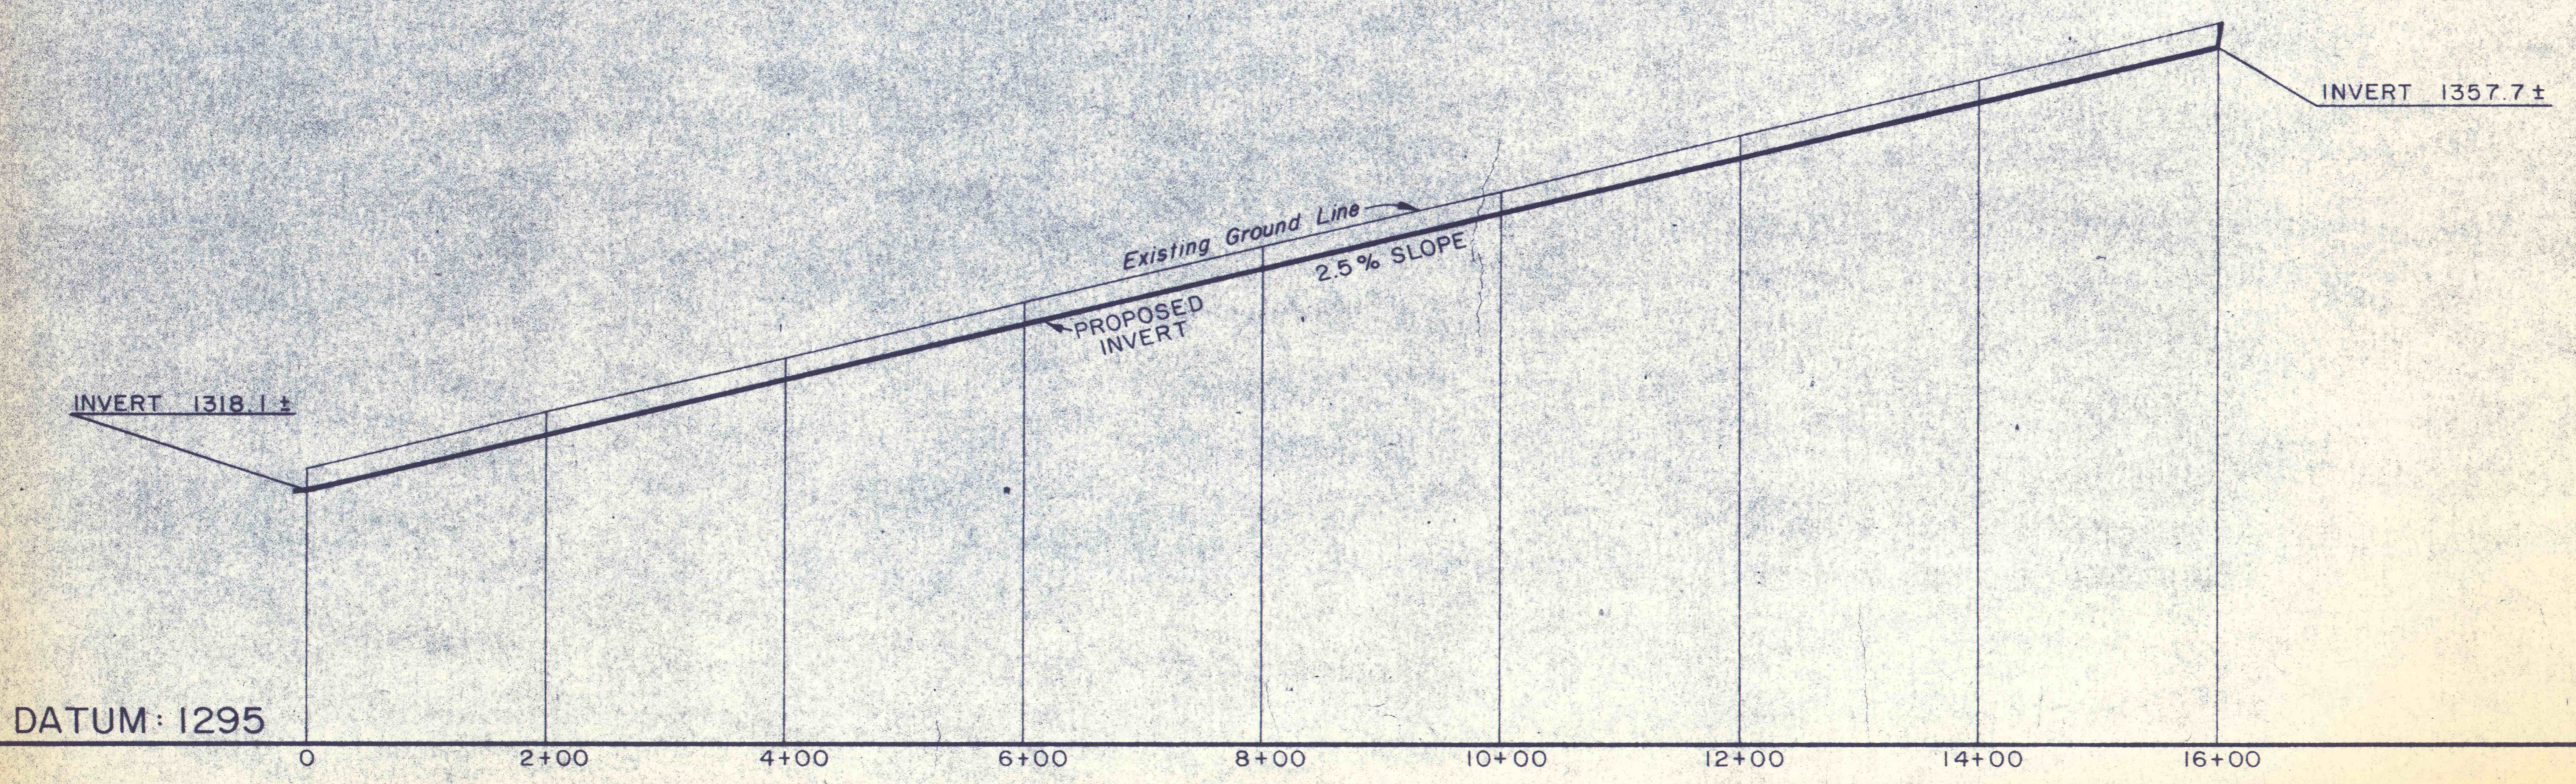

NORTHWEST DIVERSION DITCH OF WEST FLUME

NO	DATE	REVISION	APPR
SUBMITTED			
Richard B. Ulp PROFESSIONAL			
APPROVED			
Albert C. Roman CHIEF - DIVISION OF MINE RECLAMATION			
APPROVED			
[Signature] DIRECTOR - BUREAU OF DESIGN			

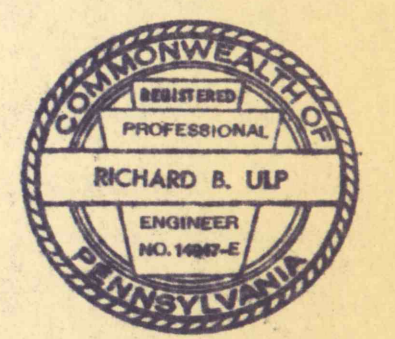

COMMONWEALTH OF PENNSYLVANIA
DEPARTMENT OF ENVIRONMENTAL RESOURCES
OFFICE OF RESOURCES MANAGEMENT

PROJECT NO. SL 113-5-1
MINE DRAINAGE POLLUTION ABATEMENT
COAL RUN
SHAMOKIN CREEK WATERSHED
NORTHUMBERLAND COUNTY, PA.

ERDMAN, ANTHONY, ASSOCIATES
Consulting Engineers
Camp Hill, Pa. Rochester, N.Y.

PROFILES

DRAWN BY	DATE	DRAWING NO.
GMS	5-9-75	8 of 28
CHECKED BY	SCALE	
DHC	1" = 10' VERT 1" = 100' HOR	

BRUNING 44142 25768