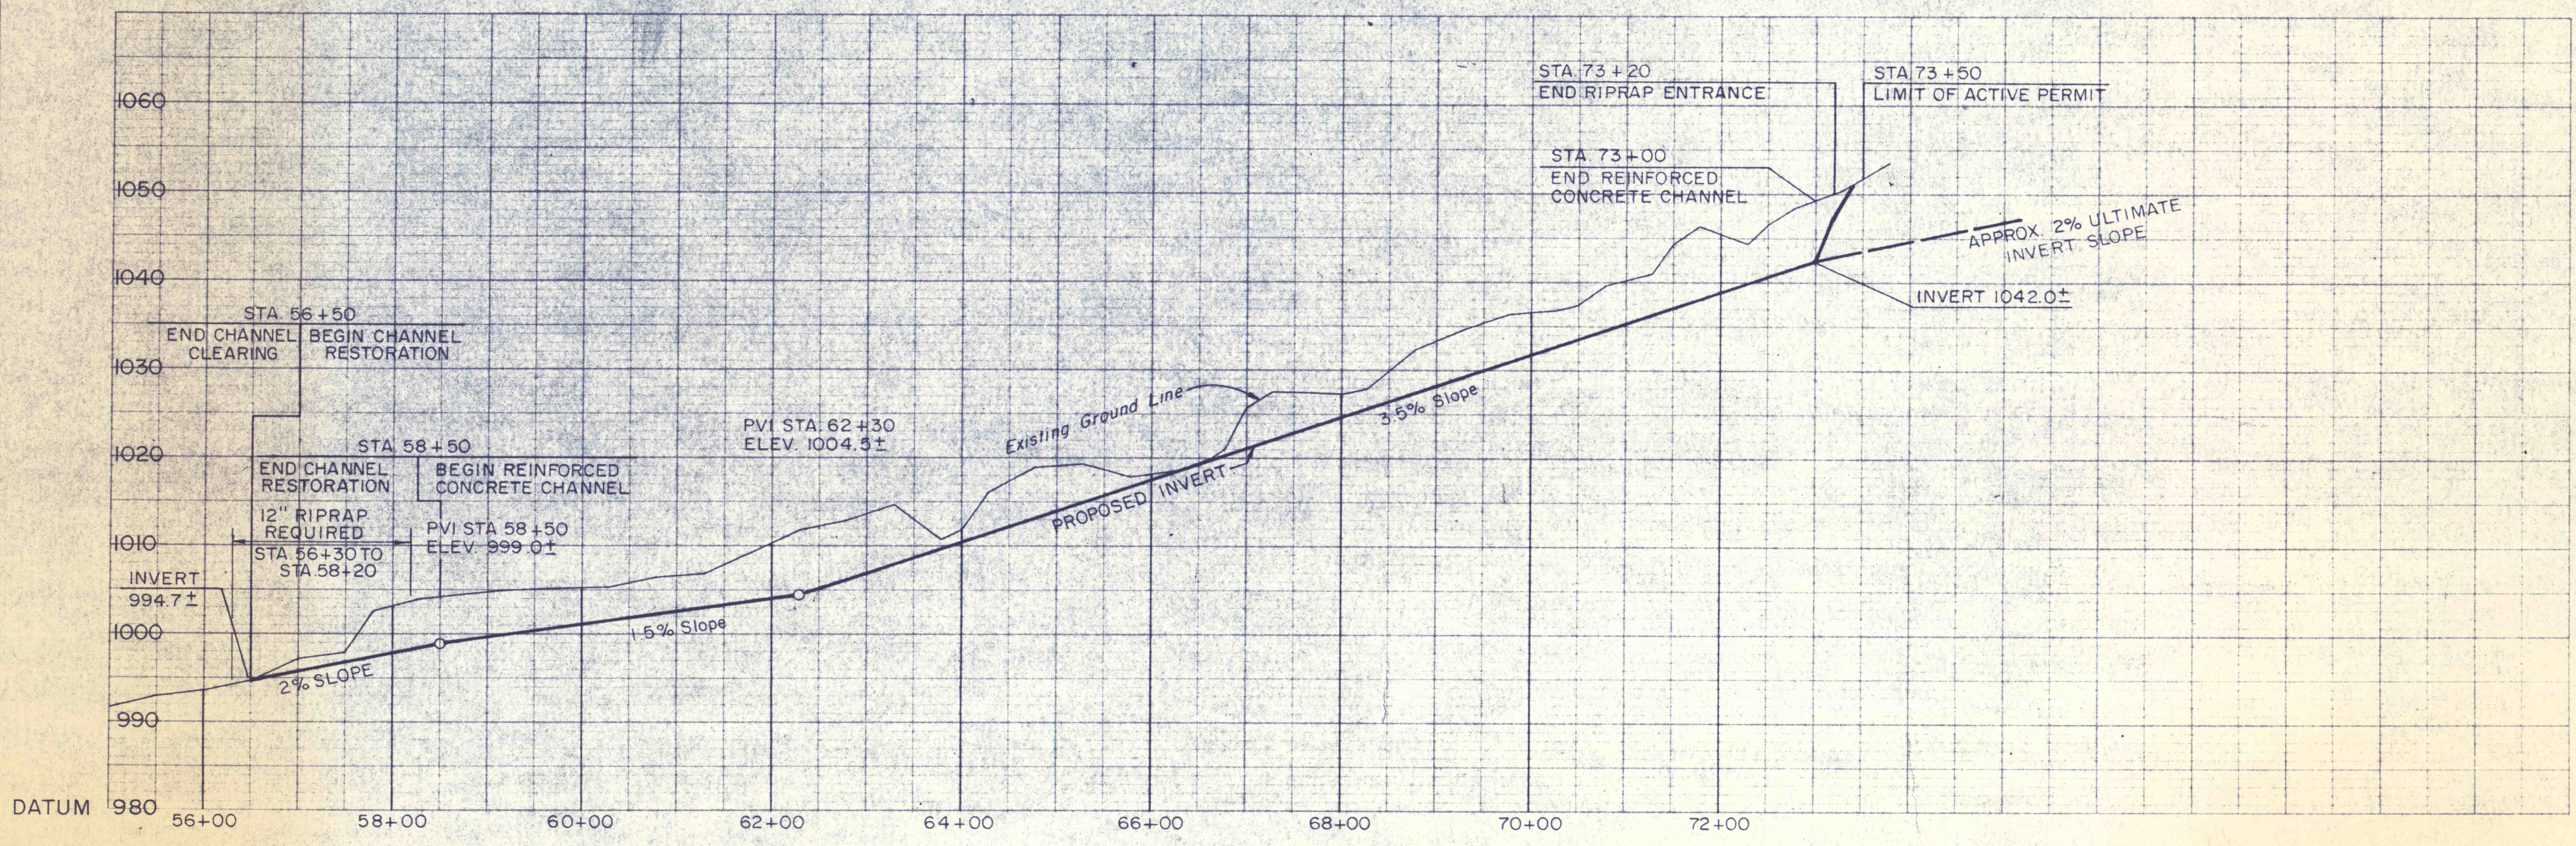
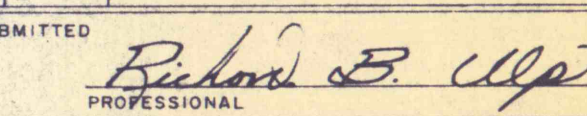


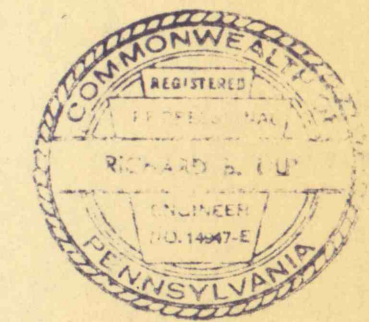


- B.M. # 8 Elevation 1003.76  
Spike & Washers in top of 6" Birch Stump
- B.M. # 9 Elevation 1029.03  
Spike & Washers in top of 4" Birch Stump
- B.M. # 10 Elevation 1068.90  
Spike & Washers in top of 8" Birch
- B.M. # 11 Elevation 1102.86  
Spike & Washers in top of 3" Locust Stump



MAIN CHANNEL

NO	DATE	REVISION	APPR
SUBMITTED			
 PROFESSIONAL			
APPROVED  CHIEF, DIVISION OF MINE RECLAMATION			
APPROVED  DIRECTOR - BUREAU OF DESIGN			
			
COMMONWEALTH OF PENNSYLVANIA DEPARTMENT OF ENVIRONMENTAL RESOURCES OFFICE OF RESOURCES MANAGEMENT <b>PROJECT NO. SL 113-5-1</b> <b>MINE DRAINAGE POLLUTION ABATEMENT</b> <b>COAL RUN</b> <b>SHAMOKIN CREEK WATERSHED</b> <b>NORTHUMBERLAND COUNTY, PA.</b>			
ERDMAN, ANTHONY, ASSOCIATES Consulting Engineers Camp Hill, Pa. Rochester, NY			
<b>PLAN &amp; PROFILE</b>			
DRAWN BY GMS	DATE 5-9-75	DRAWING NO. 9 of 28	
CHECKED BY DHC	SCALE 1" = 10' VERT 1" = 100' HOR		