


MAIN CHANNEL

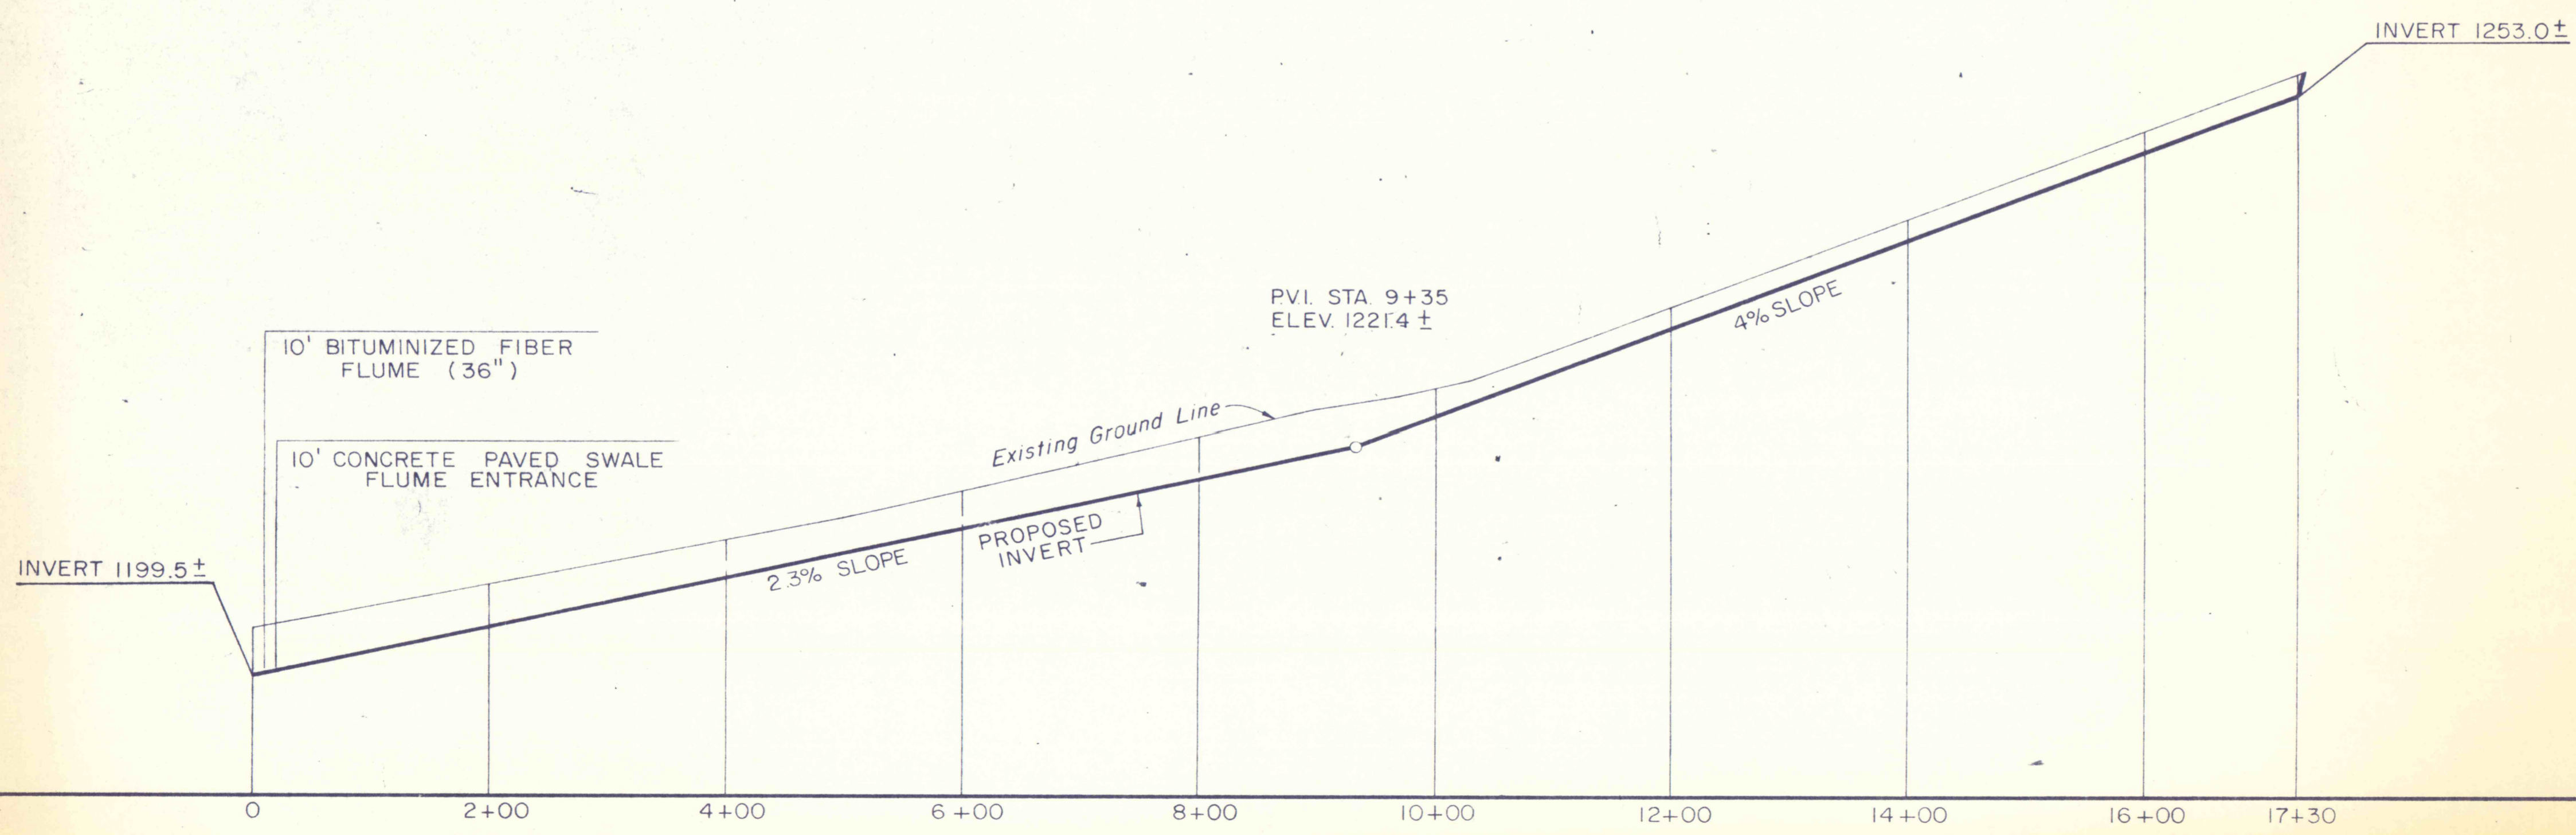

SOUTHWEST DIVERSION DITCH OF EAST FLUME

NO	DATE	REVISION	APPR.
1	3-25-76	Changed ground line & proposed invert - Sta. 130+60 to 136+00	HFC

SUBMITTED: *Richard B. Ulp*  
PROFESSIONAL

APPROVED: *Robert L. Roman*  
CHIEF - DIVISION OF MINE RECLAMATION

APPROVED: *Sam Perico*  
DIRECTOR - BUREAU OF DESIGN

**RICHARD B. ULP**  
ENGINEER  
No. 14864-E  
PENNSYLVANIA

COMMONWEALTH OF PENNSYLVANIA  
DEPARTMENT OF ENVIRONMENTAL RESOURCES  
OFFICE OF RESOURCES MANAGEMENT

PROJECT NO. SL 113-5-1

MINE DRAINAGE POLLUTION ABATEMENT  
COAL RUN  
SHAMOKIN CREEK WATERSHED  
NORTHUMBERLAND COUNTY, PA.

ERDMAN, ANTHONY, ASSOCIATES  
Consulting Engineers  
Camp Hill, Pa Rochester, NY

**PROFILES**

DRAWN BY: GMS    DATE: 5-9-75    DRAWING NO:  
CHECKED BY: DHC    SCALE: 1"=10' VERT.    12 of 28  
1"=100' HOR.

BRUNING 44-142 25788