


NORTHWEST DIVERSION DITCH OF EAST FLUME

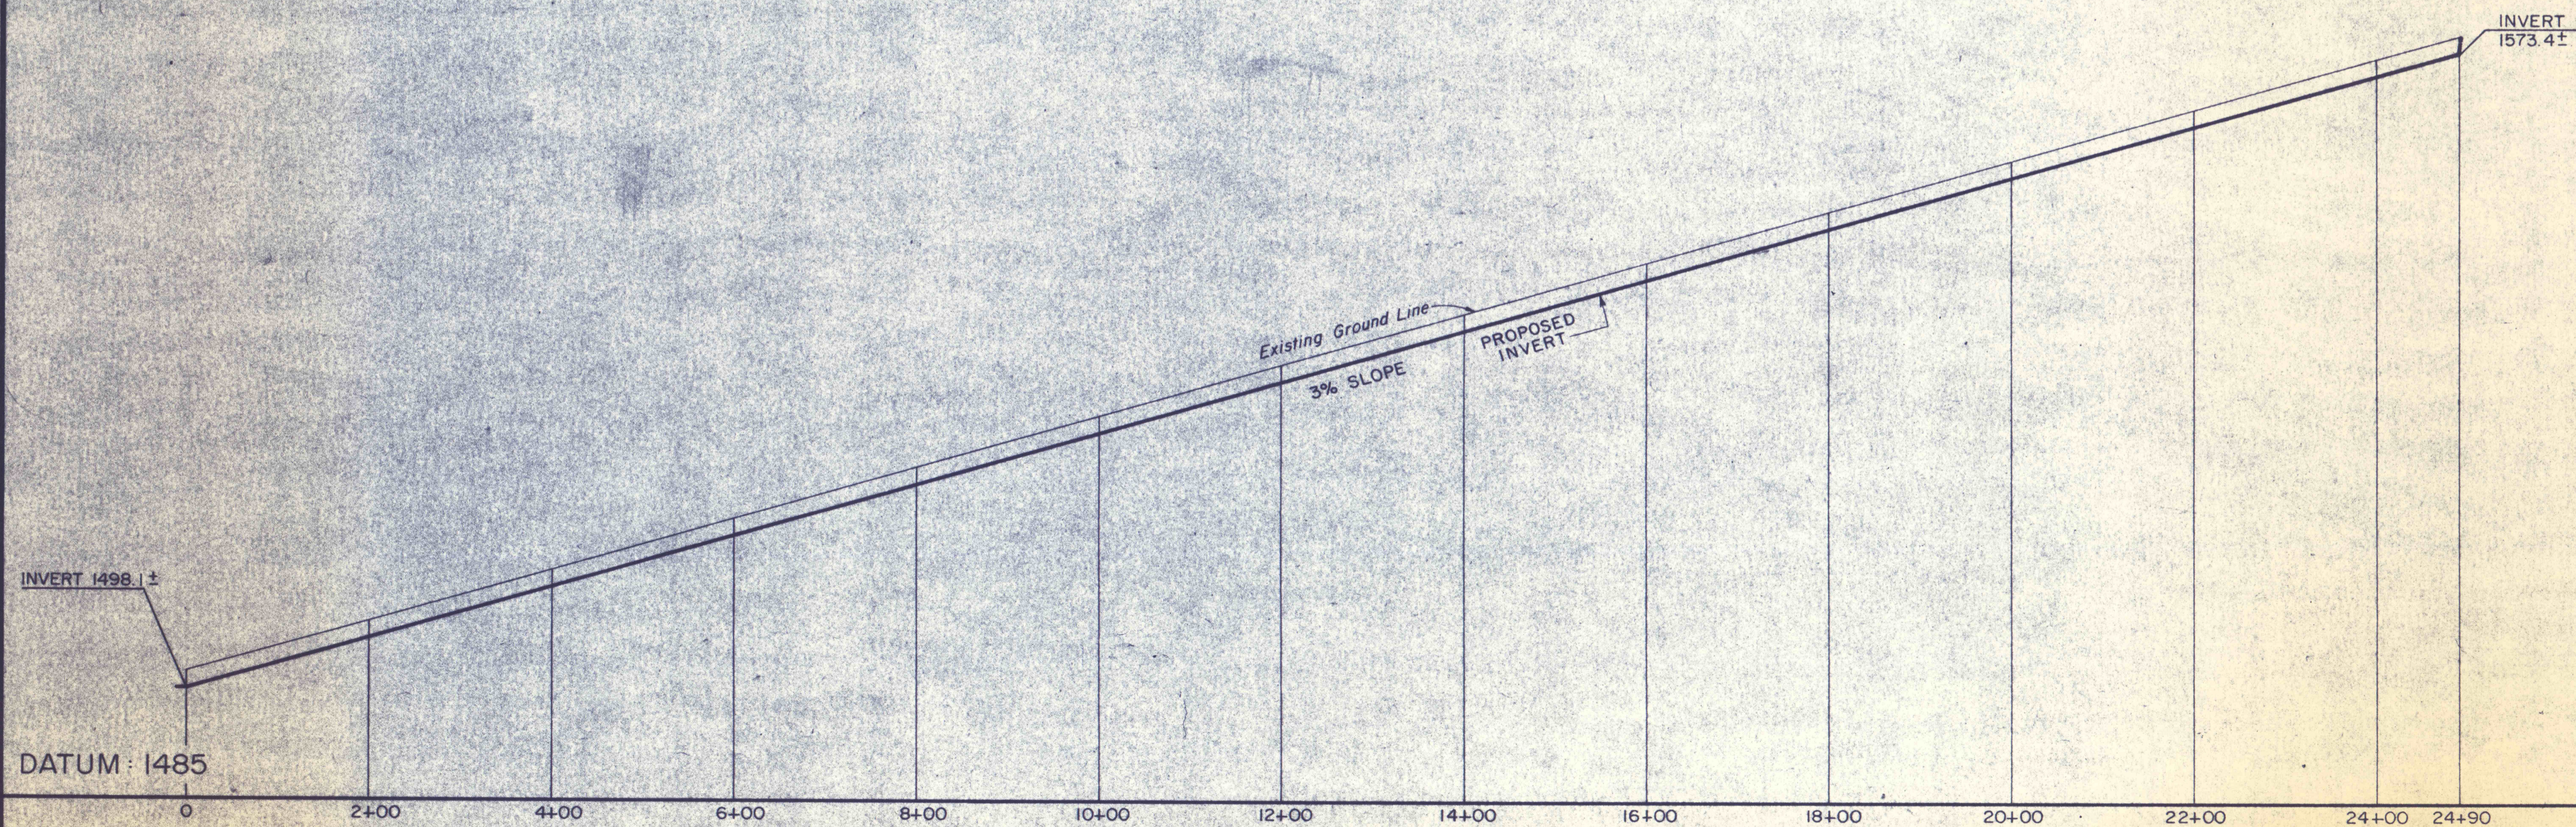

NORTHEAST DIVERSION DITCH OF EAST FLUME

NO	DATE	REVISION	APPR.
SUBMITTED <i>Richard B. Ulf</i> PROFESSIONAL			
APPROVED <i>Robert A. Roman</i> CHIEF - DIVISION OF MINE RECLAMATION			
APPROVED <i>D. M. ...</i> DIRECTOR - BUREAU OF DESIGN			
COMMONWEALTH OF PENNSYLVANIA DEPARTMENT OF ENVIRONMENTAL RESOURCES OFFICE OF RESOURCES MANAGEMENT			
PROJECT NO. SL 113-5-1			
MINE DRAINAGE POLLUTION ABATEMENT COAL RUN SHAMOKIN CREEK WATERSHED NORTHUMBERLAND COUNTY, PA.			
ERDMAN, ANTHONY, ASSOCIATES Consulting Engineers Camp Hill, Pa. Rochester, N.Y.			
PROFILES			
DRAWN BY GMS	DATE 5-9-75	DRAWING NO. 15 of 28	
CHECKED BY DHC	SCALE 1" = 10' VERT. 1" = 100' HOR.		

BRUNING 44-142 25708