


STEEL SHORING

DREW DEVELOPMENT CO., POTTSVILLE PA.

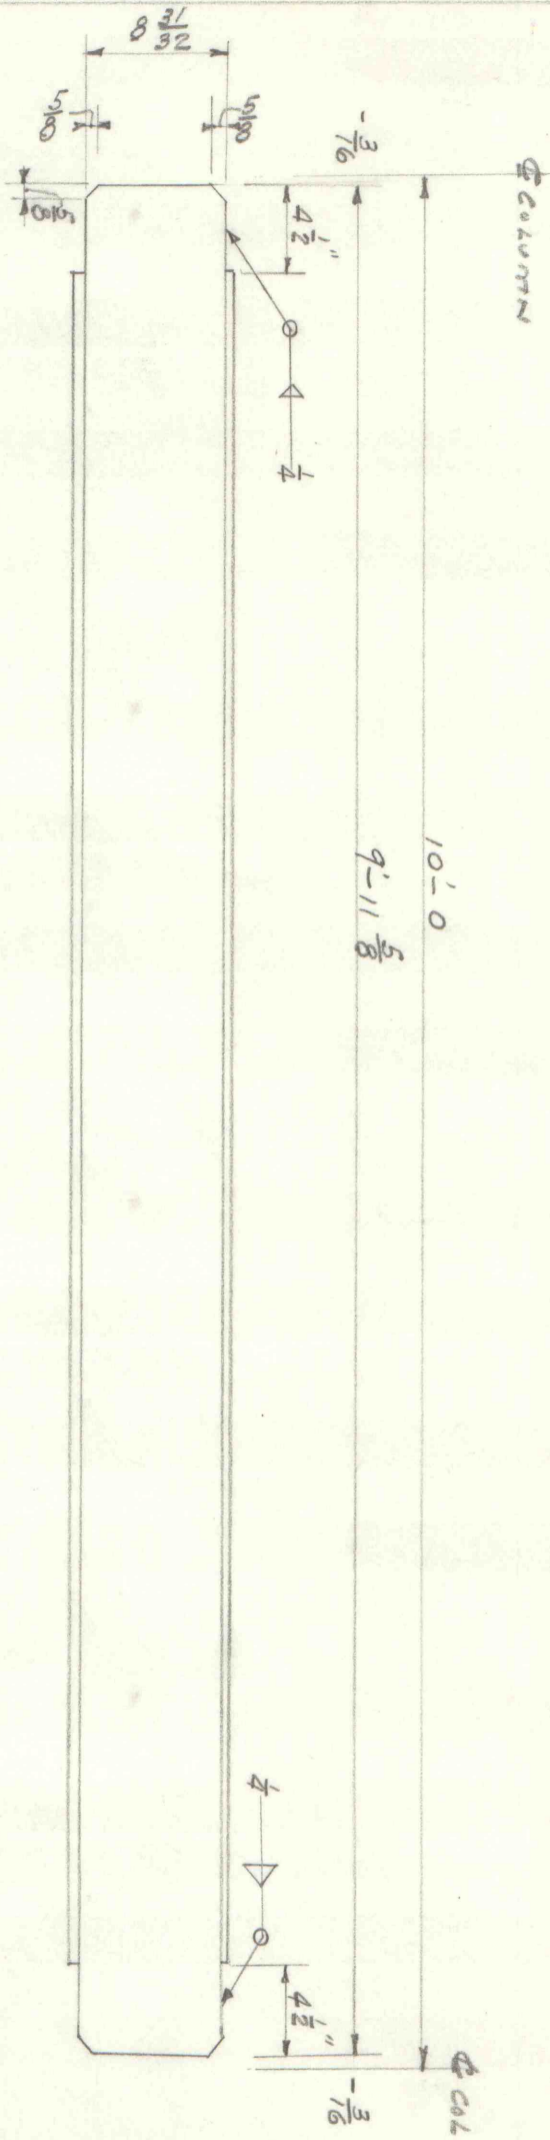

MARK "A" MAKE 10-10WF39 X 9'-11 $\frac{5}{8}$ " LONG

1 SHOP COAT

DEC. 29, 1969