


STEEL SHORING

DREW DEVELOPMENT CO., POTTSVILLE, PA.

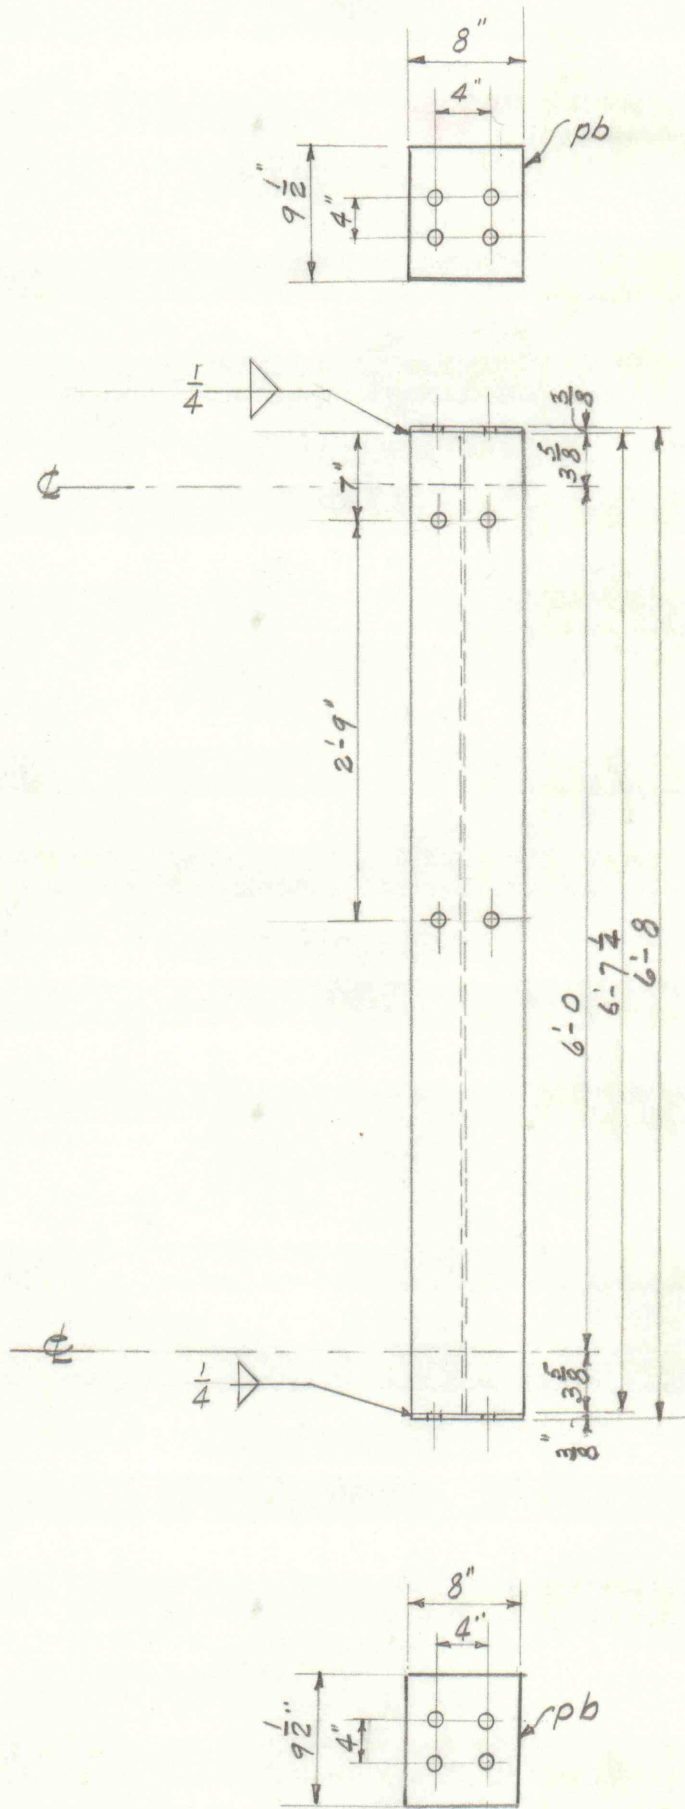

MARK "E" MAKE 6-10WF 39 x 6'-7 1/4" LONG
ALL HOLDS TO $\frac{1}{2}$ " ALL BOLTS $\frac{3}{4}$ " UNFINISHED
1 SHOP COAT

DEC. 29. 1969