


STEEL SHORING

DREW DEVELOPMENT CO, POTTSVILLE, PA.

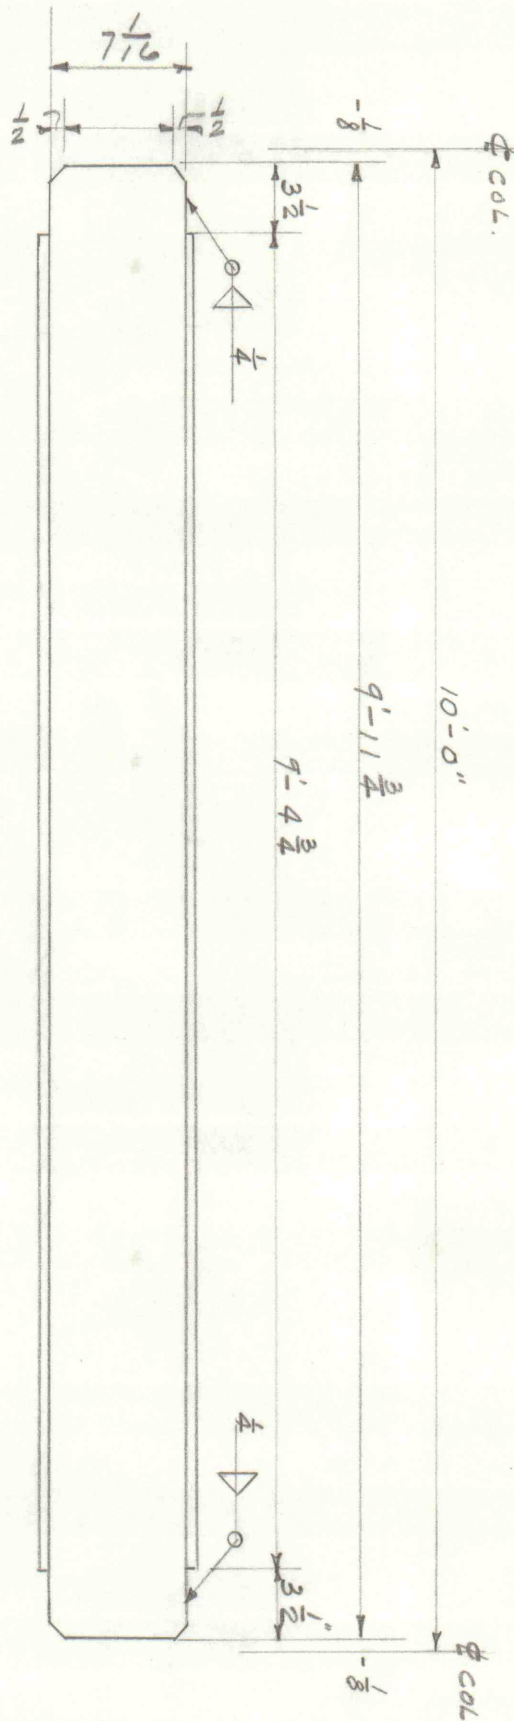

MARK "F" MAKE 16 - 8WF 24 x $9'-11\frac{3}{4}$ " LONG

ALL HOLES $\frac{1}{2}$ " ALL BOLTS $\frac{3}{4}$ " UNFINISHED

1 SHOP COAT

DEC. 29. 1969