


STEEL SHORING

DREW DEVELOPMENT CO, POTTSVILLE, PA.

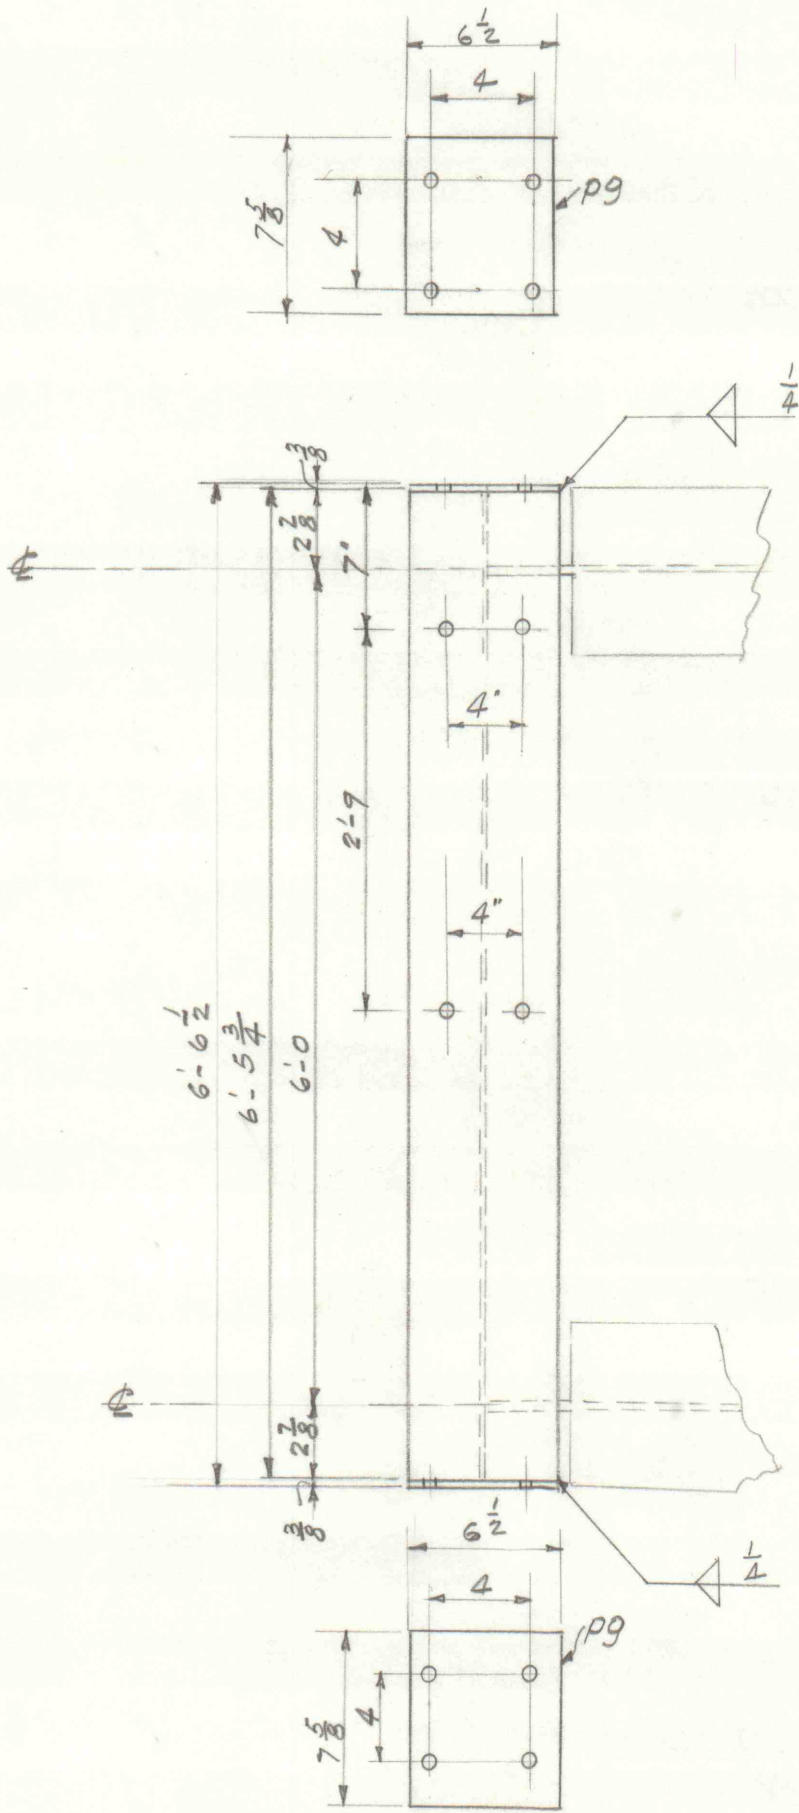

MARK "G" MAKE 12 - 8WF 242 6'-5 3/4" LONG
 ALL HOLES 1 3/16" Ø ALL BOLTS 3/4" Ø UNFINISHED
 1 SHOP COAT

DEC. 29, 1969