


STEEL SHORING

DREW DEVELOPMENT CO., POTTSVILLE, PA.

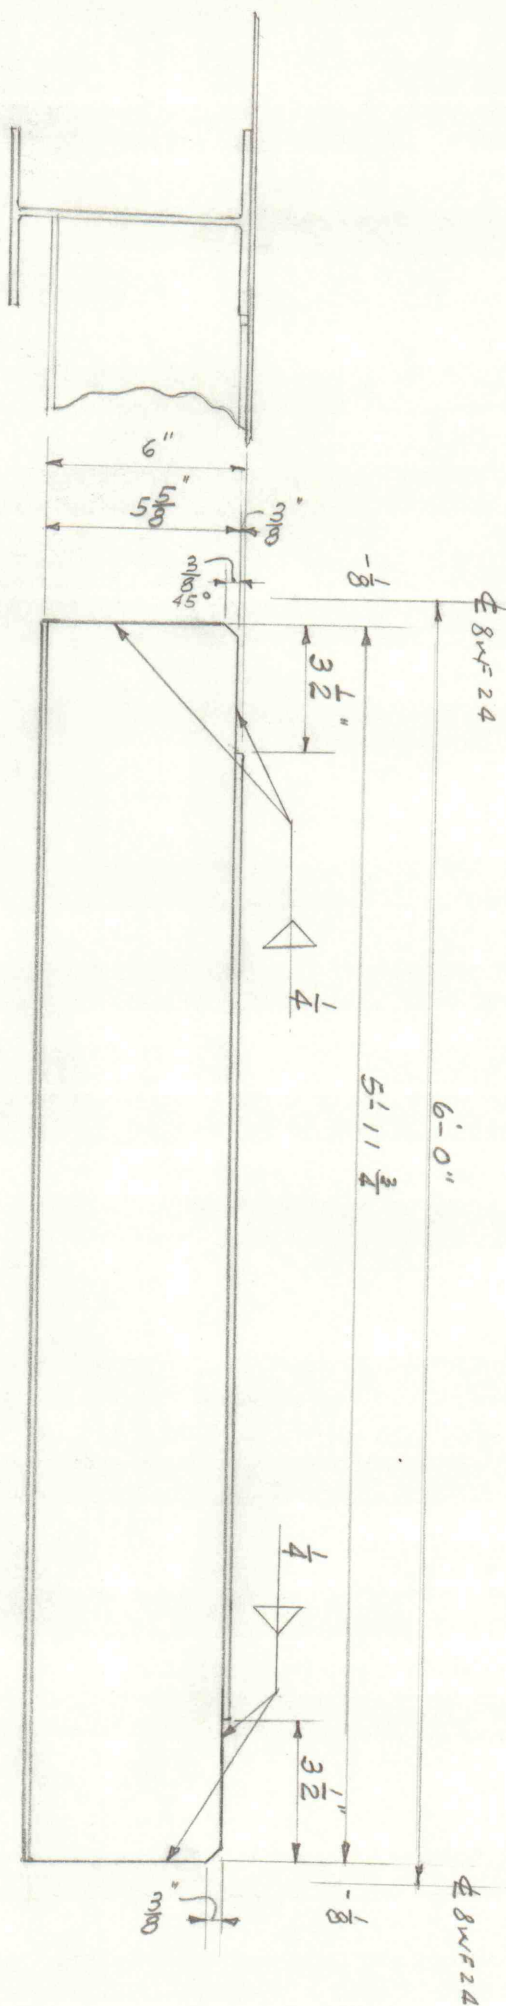

MARK "H" MAKE 24 - 6x2 [13 x 5'-11 3/4" LONG

1 SHOP COAT

DEC. 29, 1969

6 OF 11