


STEEL SHORING  
 DREW DEVELOPMENT CO., POTTSVILLE, PA.

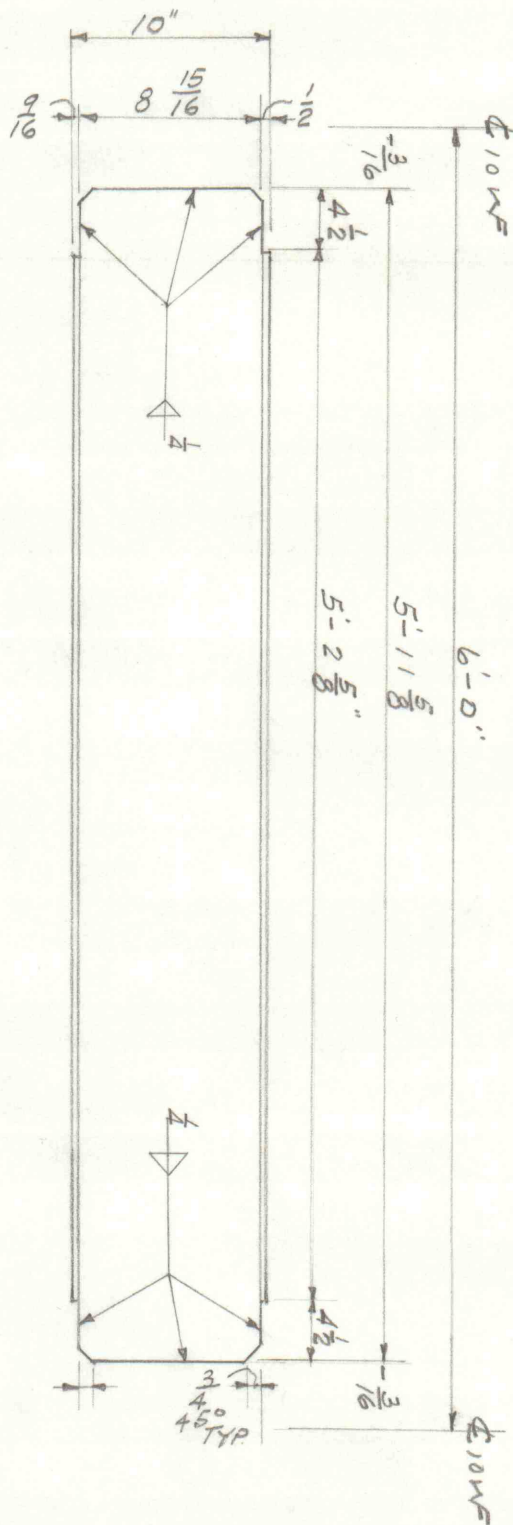

MARK "D" MAKE 24 -  $10 \times 2 \frac{5}{8}$  [20  $\times$   $5'-11 \frac{5}{8}$  LONG

LSHOP COAT

DEC. 29-1969  
 7 OF 11