


# STEEL SHORING

DREW DEVELOPMENT CO., POTTSVILLE, PA.

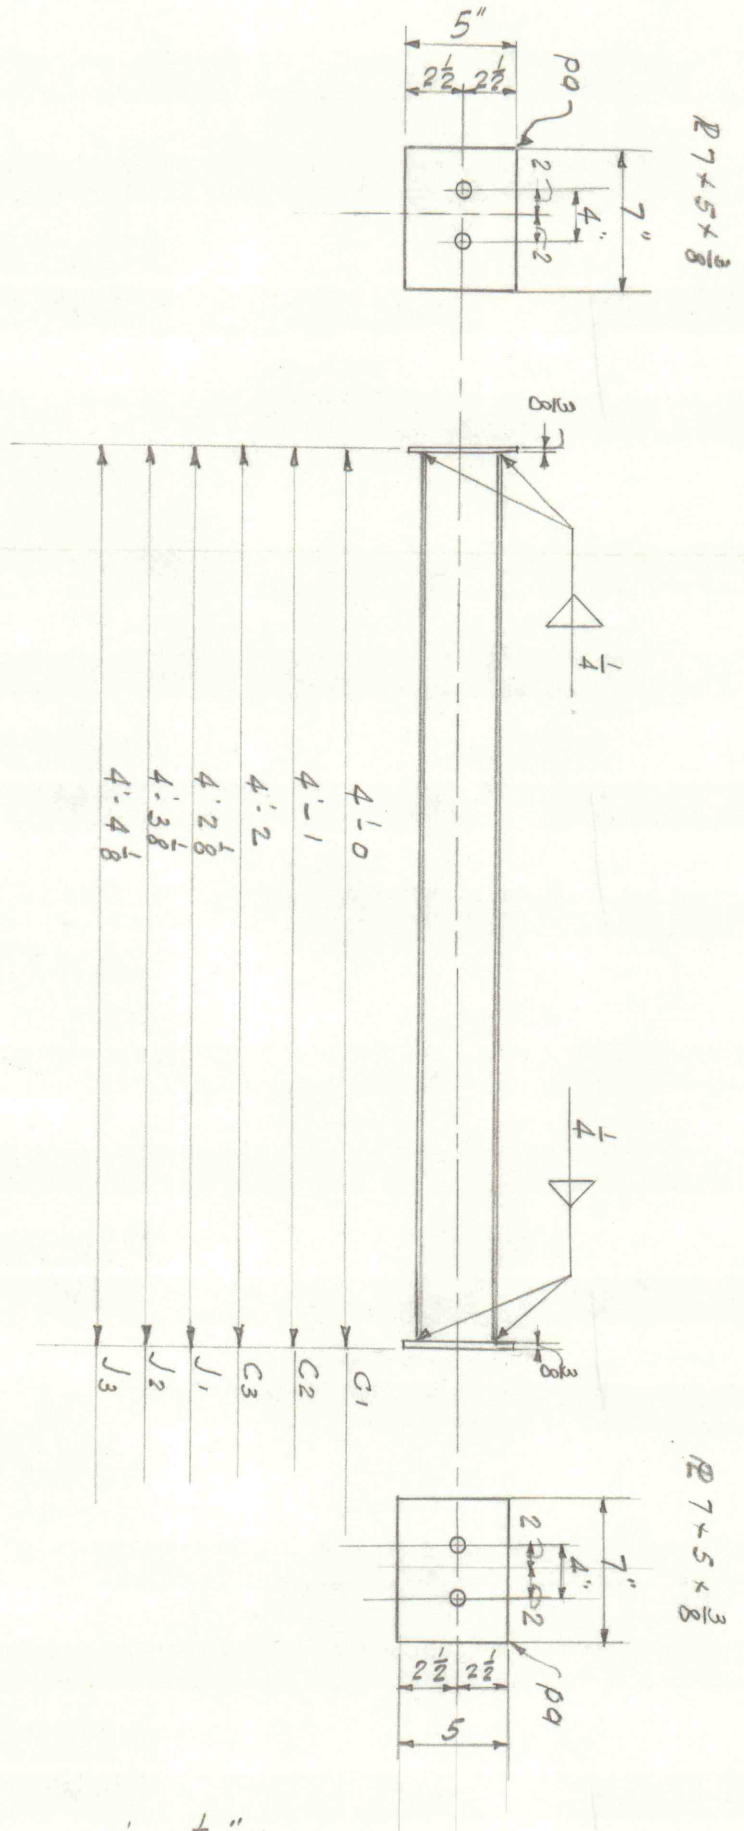

MARK G<sub>1</sub> MAKE 4 - 4WF 13 x 3'-11 1/4" LONG

MARK C<sub>2</sub> MAKE 4 - 4WF 13 x 4'-0 1/4" LONG

MARK C<sub>3</sub> MAKE 4 - 4WF 13 x 4'-12" LONG

MARK J<sub>1</sub> MAKE 4 - 4WF 13 x 4'-1 3/8" LONG

MARK J<sub>2</sub> MAKE 4 - 4WF 13 x 4'-2 3/8" LONG

MARK J<sub>3</sub> MAKE 4 - 4WF 13 x 4'-3 3/8" LONG

MARK p<sub>a</sub> MAKE 48 PLS. 7" x 5" x 3/8"

ALL HOLES 13/16" Ø ALL BOLTS 3/4" Ø UNFINISHED

1 SHOP COAT

DEC. 29 - 1969