



STEEL SHORING


DREW DEVELOPMENT CO., POTTSVILLE, PA.

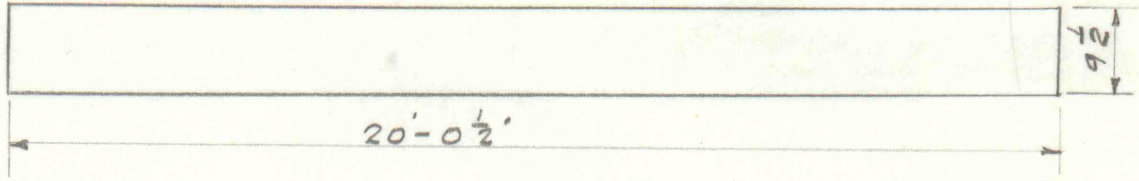

MARK "pc" MAKE 2 PLS. 20'-0 1/2' x 9 1/2' x 1/2'

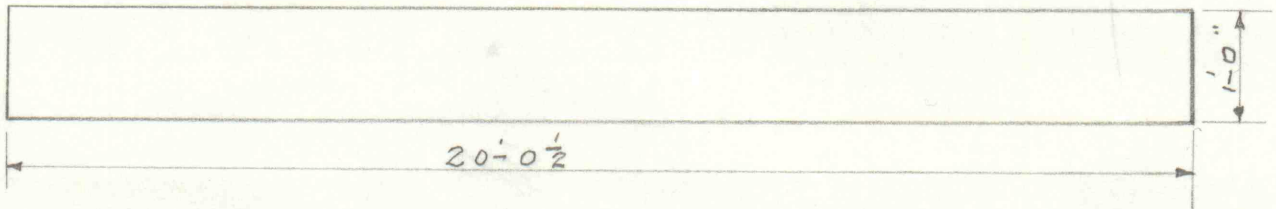

MARK "pd" MAKE 2 PLS 20'-0 1/2' x 12 3/8'

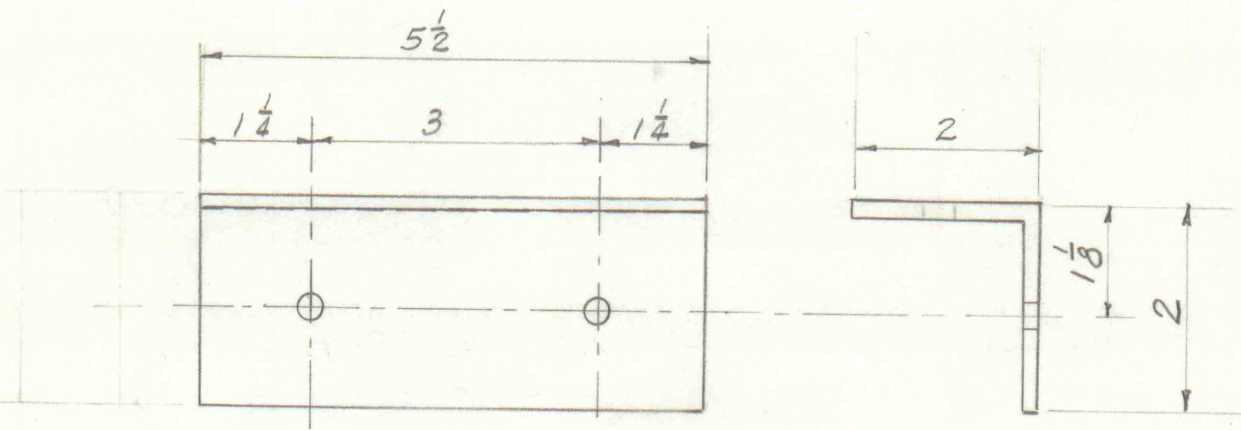

MARK "ab" MAKE 32 Ls 2 x 2 x 3/8' x 0'-5 1/2'

ALL HOLES 13/16" φ ALL BOLTS 3/4" φ - UNFINISHED

1 SHOP COAT

DEC. 29, 1969