



STEEL SHORING

DREW DEVELOPMENT CO., POTTSVILLE, PA.

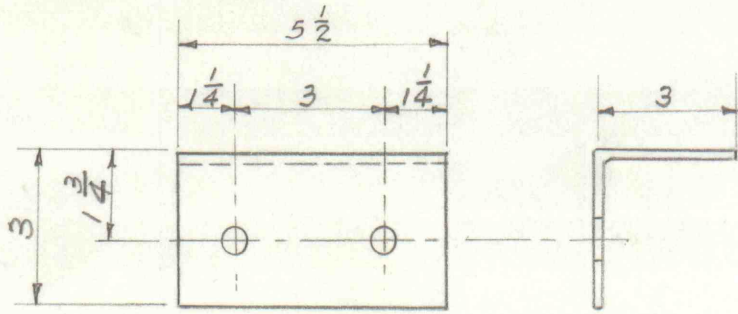

MARK "aa" MAKE 24 Ls 3x3x3/8 x 0-5 1/4

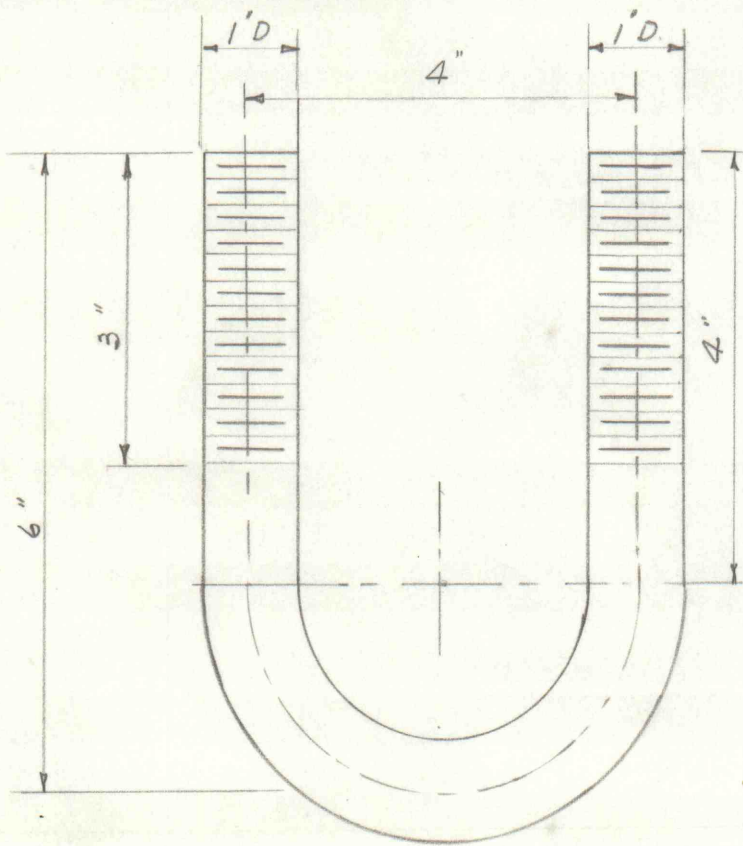

MARK "u" MAKE 2 U-BOLTS 1"φ