
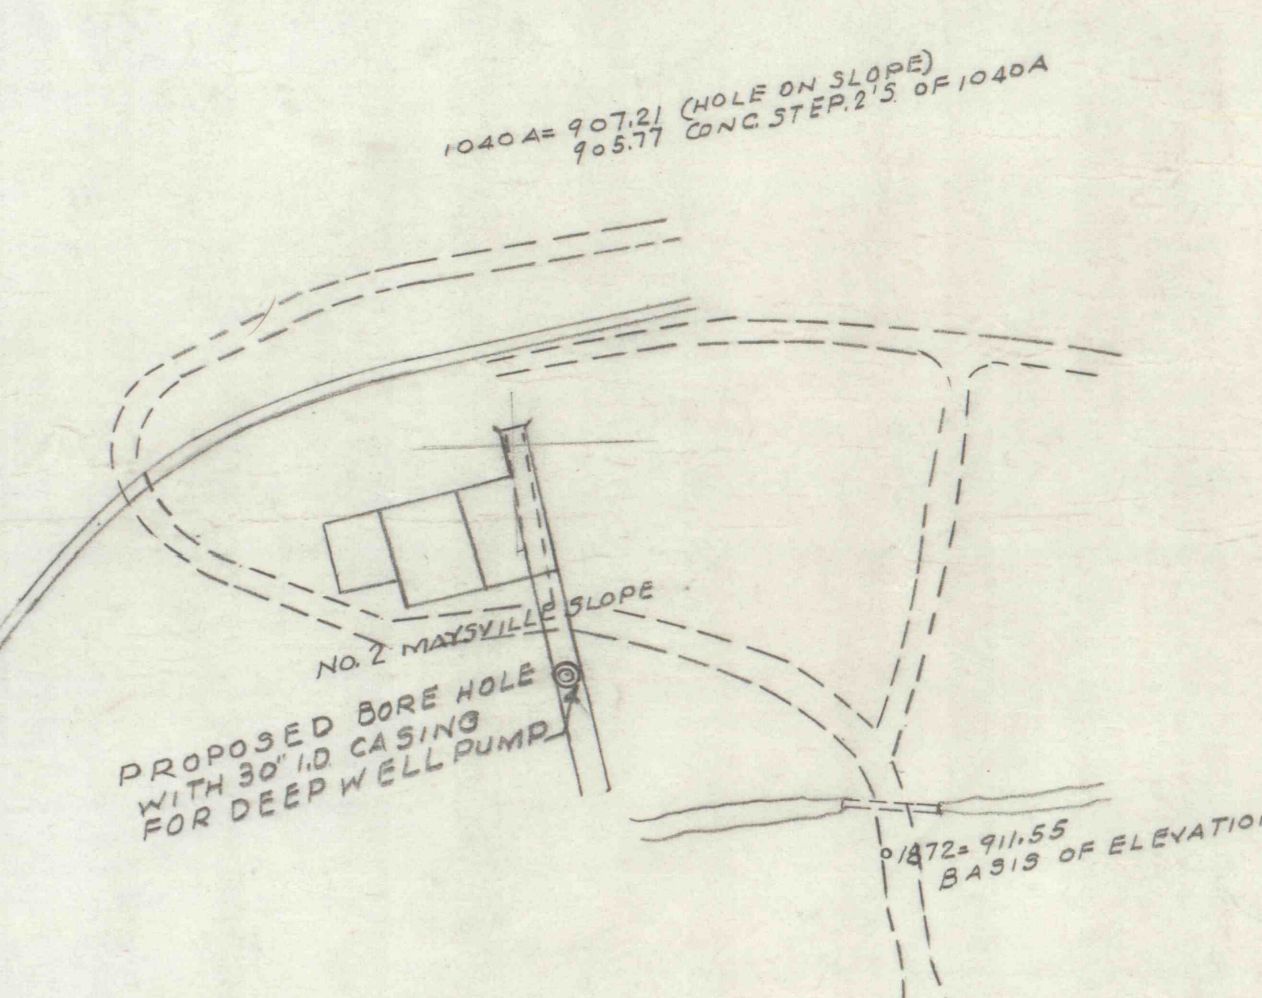


Handwritten notes in the top right corner, partially illegible.

 

PENNSYLVANIA DEPARTMENT OF MINES AND
 MINERAL INDUSTRIES
 MAP SHOWING LOCATION OF
 MINE WATER DRAINAGE FACILITIES
 RANSHAW MINE DRAINAGE BOREHOLE
 PROJECT NO. A-19 - PHASE "B"
 COAL TOWNSHIP, NORTHUMBERLAND COUNTY
 JANUARY, 1969 SCALE 1" = 100'

DRAINAGE BY RANSHAW MINE