


MAIN CHANNEL

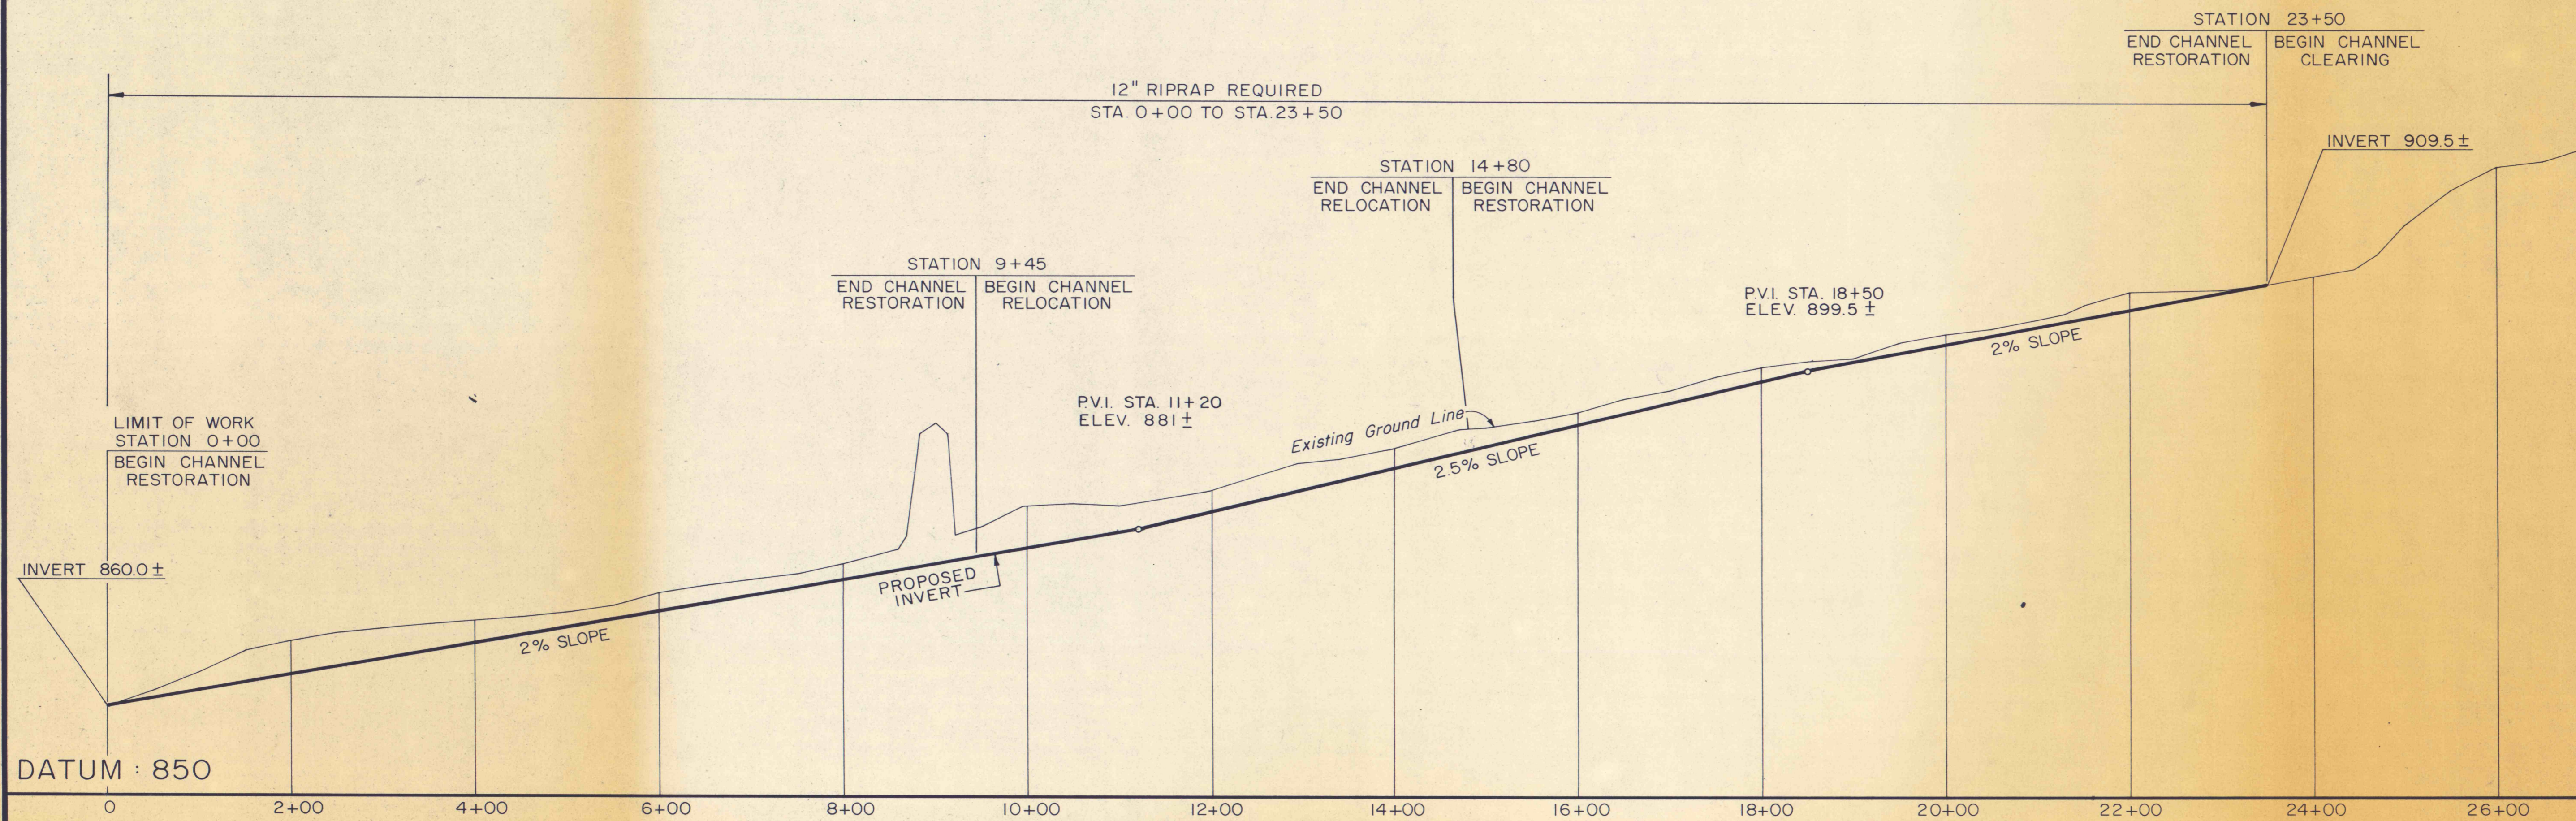

MAIN CHANNEL

NO	DATE	REVISION	APPR.
SUBMITTED			
<i>Richard B. Ulp</i>			
PROFESSIONAL			
APPROVED			
<i>Robert A. Rainey</i>			
CHIEF - DIVISION OF MINE RECLAMATION			
APPROVED			
<i>Andrew</i>			
DIRECTOR - BUREAU OF DESIGN			
COMMONWEALTH OF PENNSYLVANIA DEPARTMENT OF ENVIRONMENTAL RESOURCES OFFICE OF RESOURCES MANAGEMENT			
<b>PROJECT NO. SL 113-5-1</b>			
MINE DRAINAGE POLLUTION ABATEMENT COAL RUN SHAMOKIN CREEK WATERSHED NORTHUMBERLAND COUNTY, PA.			
ERDMAN, ANTHONY, ASSOCIATES Consulting Engineers Camp Hill, Pa. Rochester, N.Y.			
<b>PROFILES</b>			
DRAWN BY	DATE	DRAWING NO.	
GMS	5-9-75	5 of 28	
CHECKED BY	SCALE		
DHC	1" = 10' VERT. 1" = 100' HOR.		

BRUNING 44-142 25788