



MAIN CHANNEL

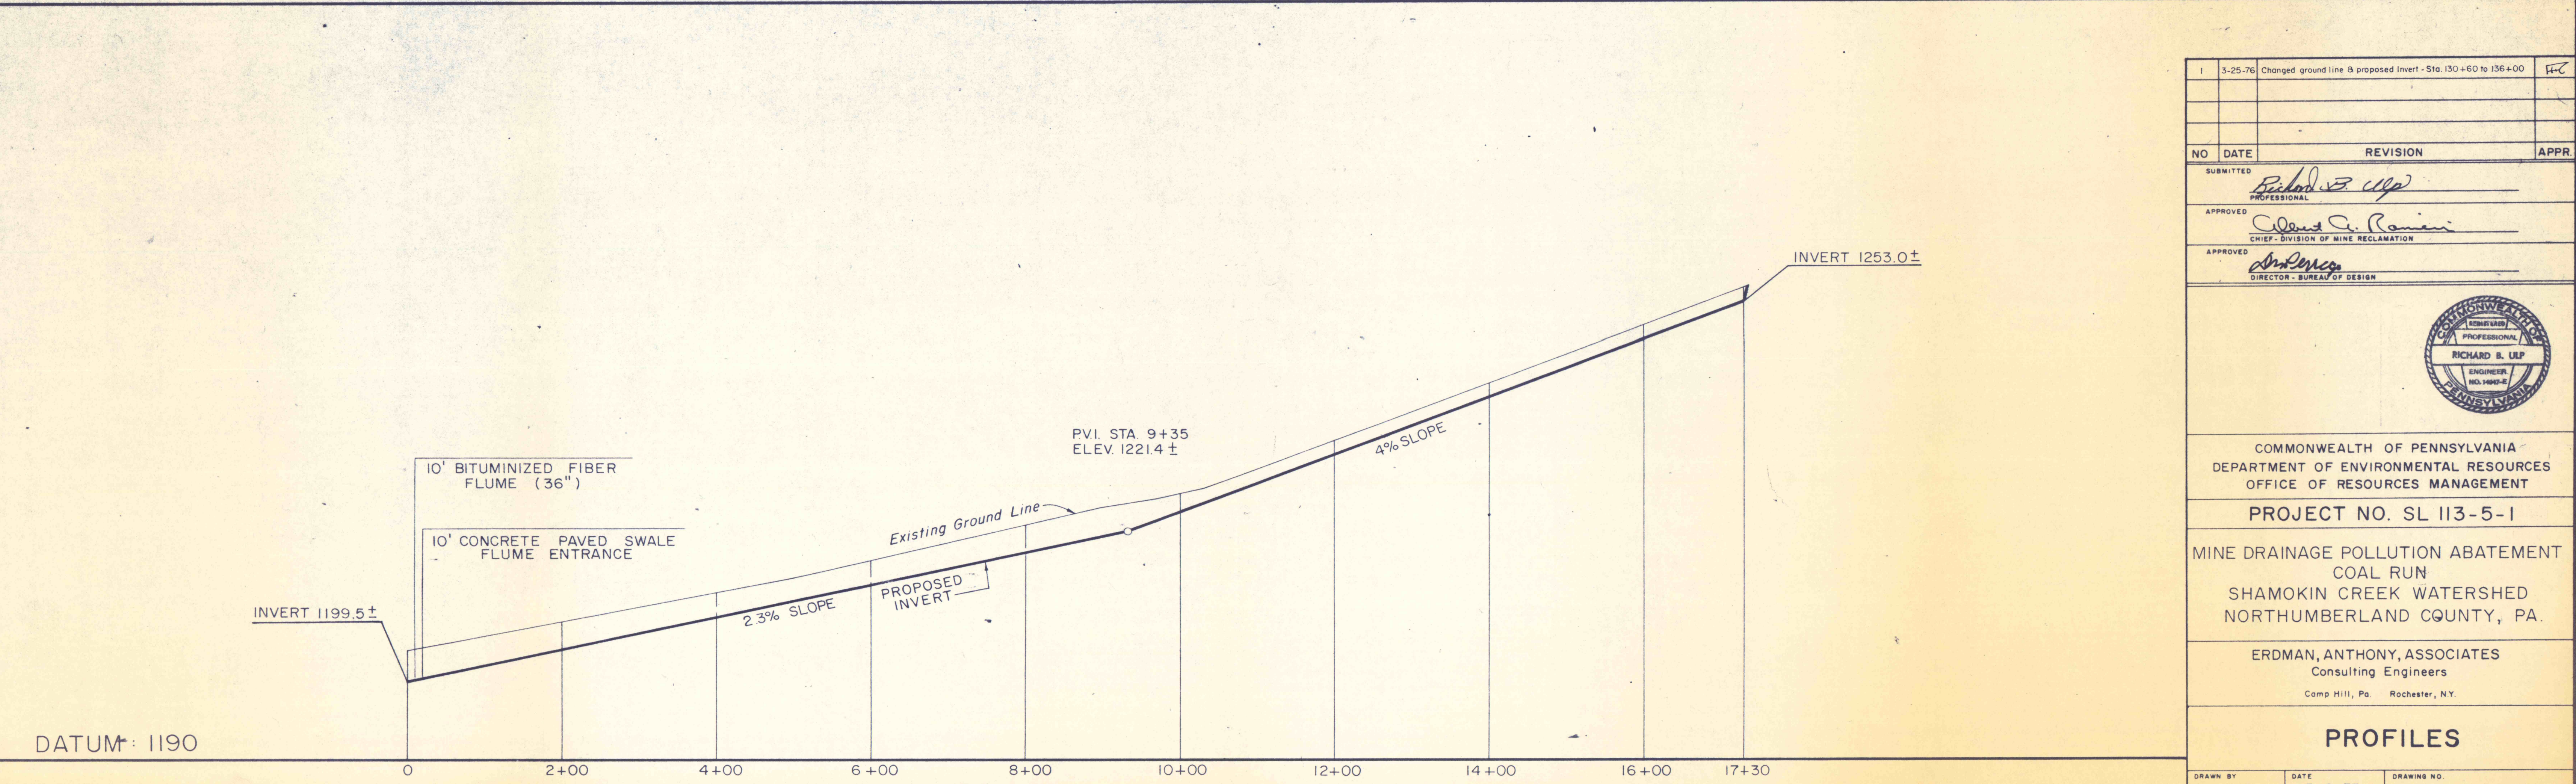

SOUTHWEST DIVERSION DITCH OF EAST FLUME

NO	DATE	REVISION	APPR.
1	3-25-76	Changed ground line & proposed Invert - Sta. 130+60 to 136+00	HJC
SUBMITTED			
APPROVED			
APPROVED			

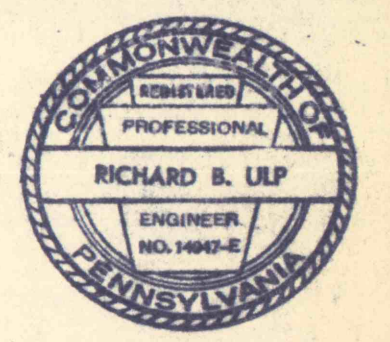

COMMONWEALTH OF PENNSYLVANIA
 DEPARTMENT OF ENVIRONMENTAL RESOURCES
 OFFICE OF RESOURCES MANAGEMENT

PROJECT NO. SL 113-5-1

MINE DRAINAGE POLLUTION ABATEMENT
 COAL RUN
 SHAMOKIN CREEK WATERSHED
 NORTHUMBERLAND COUNTY, PA.

ERDMAN, ANTHONY, ASSOCIATES
 Consulting Engineers
 Comp Hill, Pa. Rochester, N.Y.

PROFILES

DRAWN BY GMS	DATE 5-9-75	DRAWING NO. 12 of 28
CHECKED BY DHC	SCALE 1" = 10' VERT 1" = 100' HOR.	

BRUNING 44-142 25788