


Match to Insert Below

NO	DATE	REVISION	APPR.
SUBMITTED	Richard B. Ulp PROFESSIONAL		
APPROVED	Albert C. Ranieri CHIEF - DIVISION OF MINE RECLAMATION		
APPROVED	[Signature] DIRECTOR - BUREAU OF DESIGN		

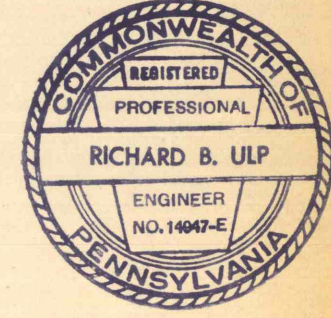

COMMONWEALTH OF PENNSYLVANIA
DEPARTMENT OF ENVIRONMENTAL RESOURCES
OFFICE OF RESOURCES MANAGEMENT
PROJECT NO. SL 113-5-1
MINE DRAINAGE POLLUTION ABATEMENT
COAL RUN
SHAMOKIN CREEK WATERSHED
NORTHUMBERLAND COUNTY, PA.

ERDMAN, ANTHONY, ASSOCIATES
Consulting Engineers
Camp Hill, Pa. Rochester, N.Y.

PLAN

DRAWN BY	GMS	DATE	5-9-75	DRAWING NO.	13 of 28
CHECKED BY	DHC	SCALE	1" = 100'		

CURVE C-3
P.C. Sta. C-13+68
P.T. Sta. C-17+29
T = 191'
Δ = 42°
R = 498'

Match to Sheet 11