




D.M.E. 1241157
14' Cul. Cr. E. End of Exd'wall
20' E. + 25' r 0.2

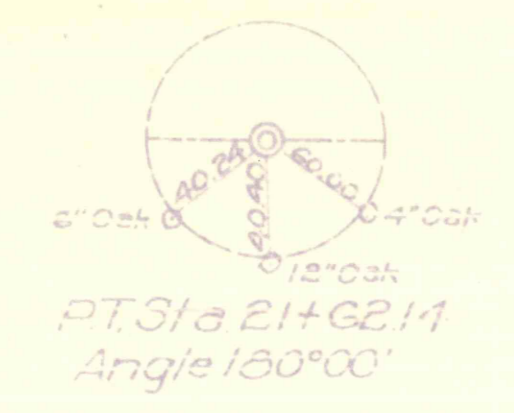

WESTERN MIDDLE FIELD COAL CO. OWNER OF SURFACE
JOHN J. CULLEN OWNER OF COAL

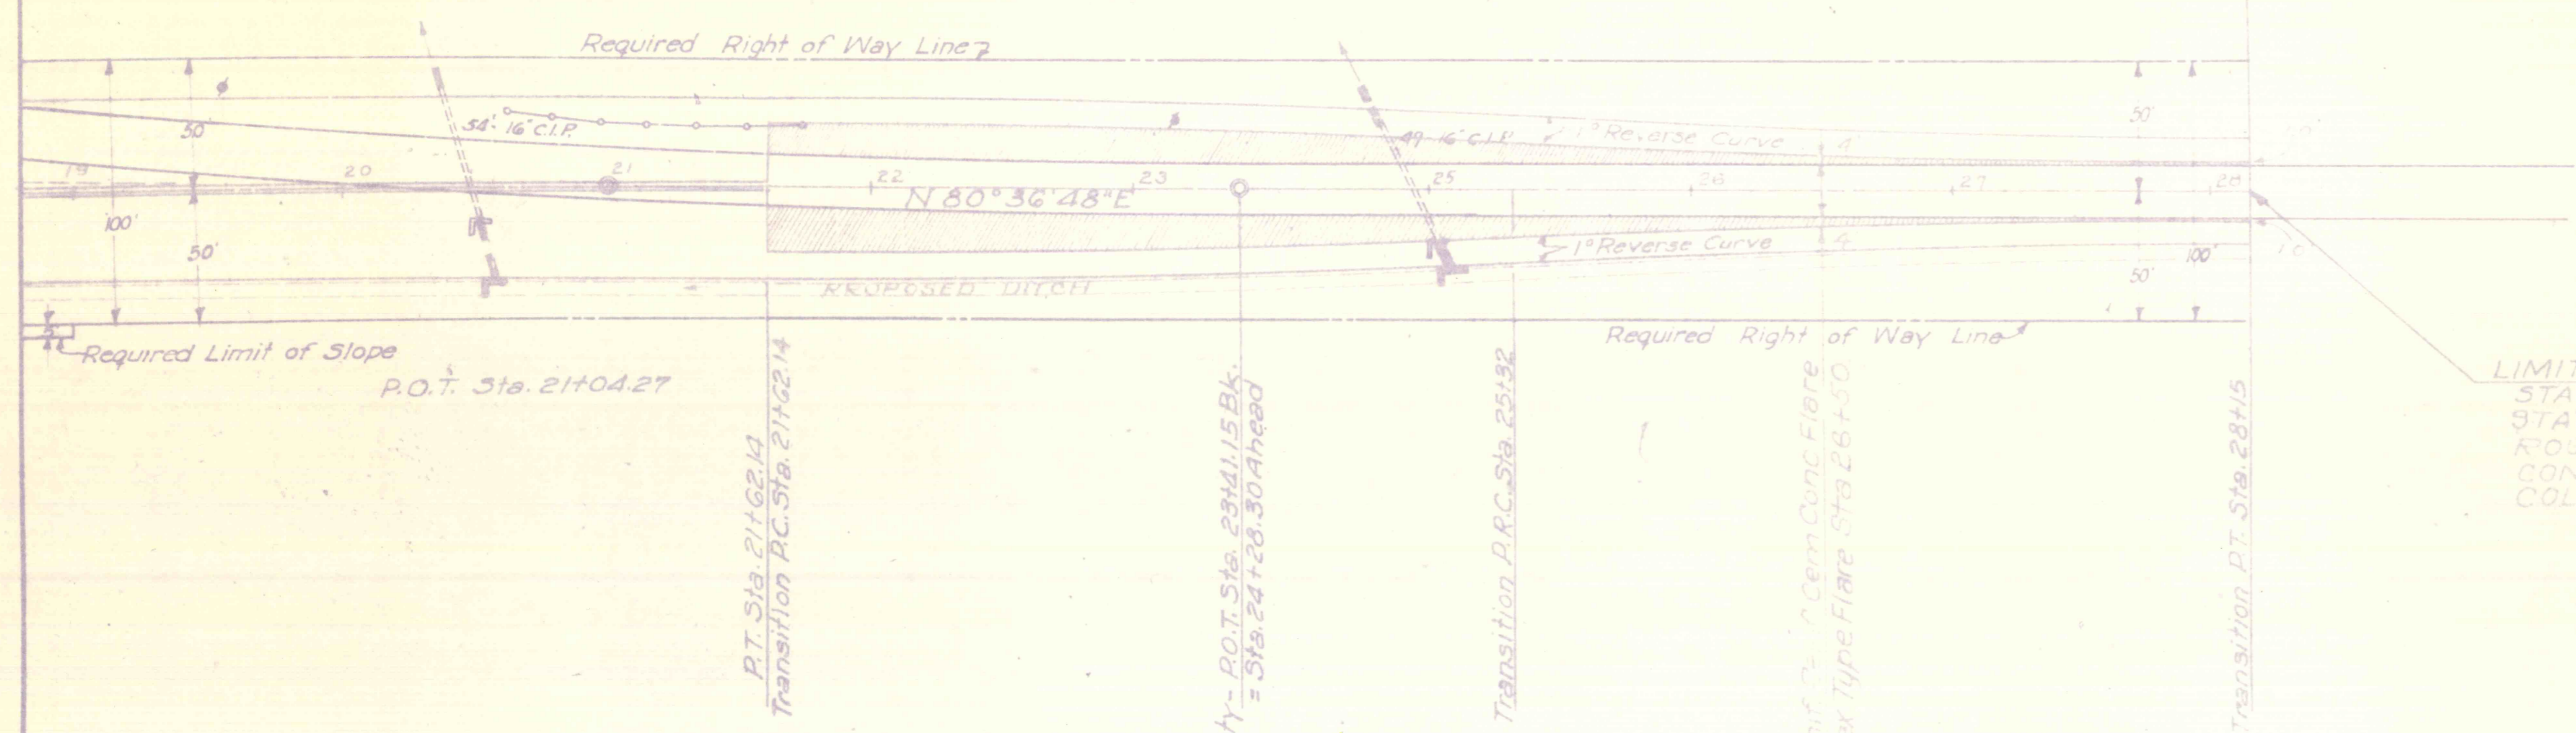

WESTERN MIDDLE FIELD COAL CO. OWNER OF SURFACE
JOHN J. CULLEN OWNER OF COAL

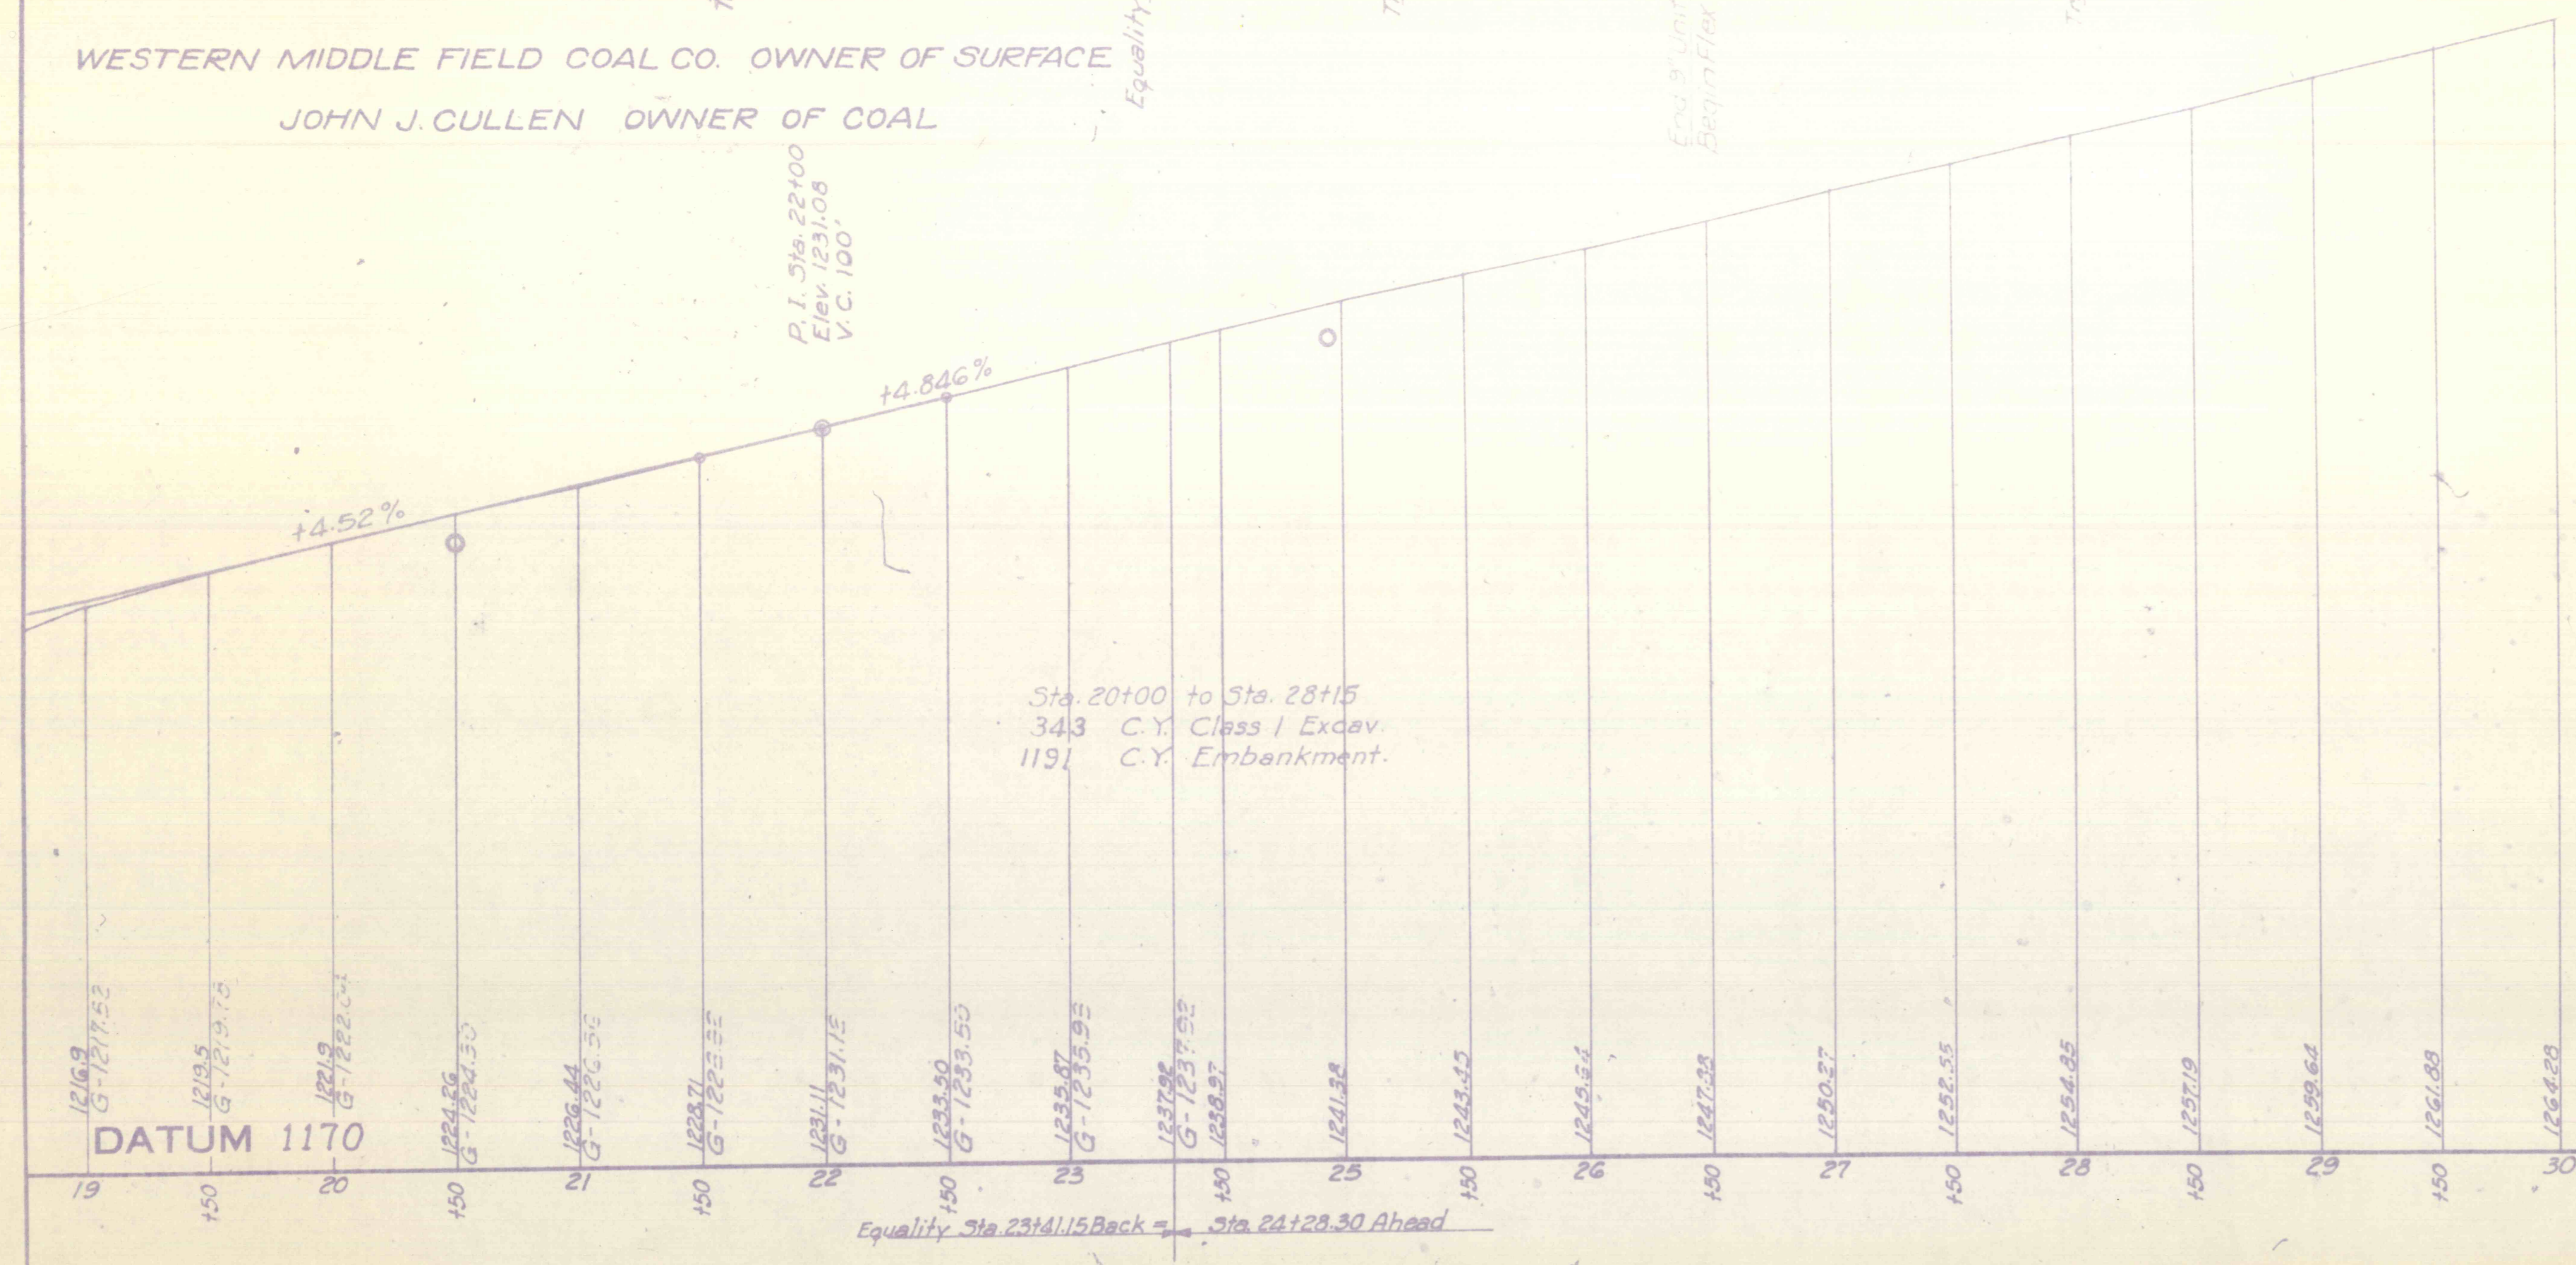

REQUIRED

- Sta 24+30
Extend drainage pipe R & L
12" 5' C.P. Lt.
18" 6" C.P. Rt.
Remove existing curbs R & L
5" C.Y. Class 2 Excav.
6" Exd'wall 2'
- Sta 21+62.14 to Sta 22+00
Flare Pavement R & L
461 S. C. 9 Unit Team Conc. Pavt Lt.
500 S.Y. 3" Unit Team Conc. Pavt Rt.
- Sta 26+50 to Sta 28+15
Flare Pavement 137.8 Lt.
461 S. C. 9 Unit Team Conc. Pavt Lt.
55 Tons B.S.C. HE-1' Lt.
55 Tons B.S.C. HE-1' Rt.