



WORK AREA DITCH A
PLAN
STA. 67+00 TO STA. 96+78.54
SCALE: 1" = 50'

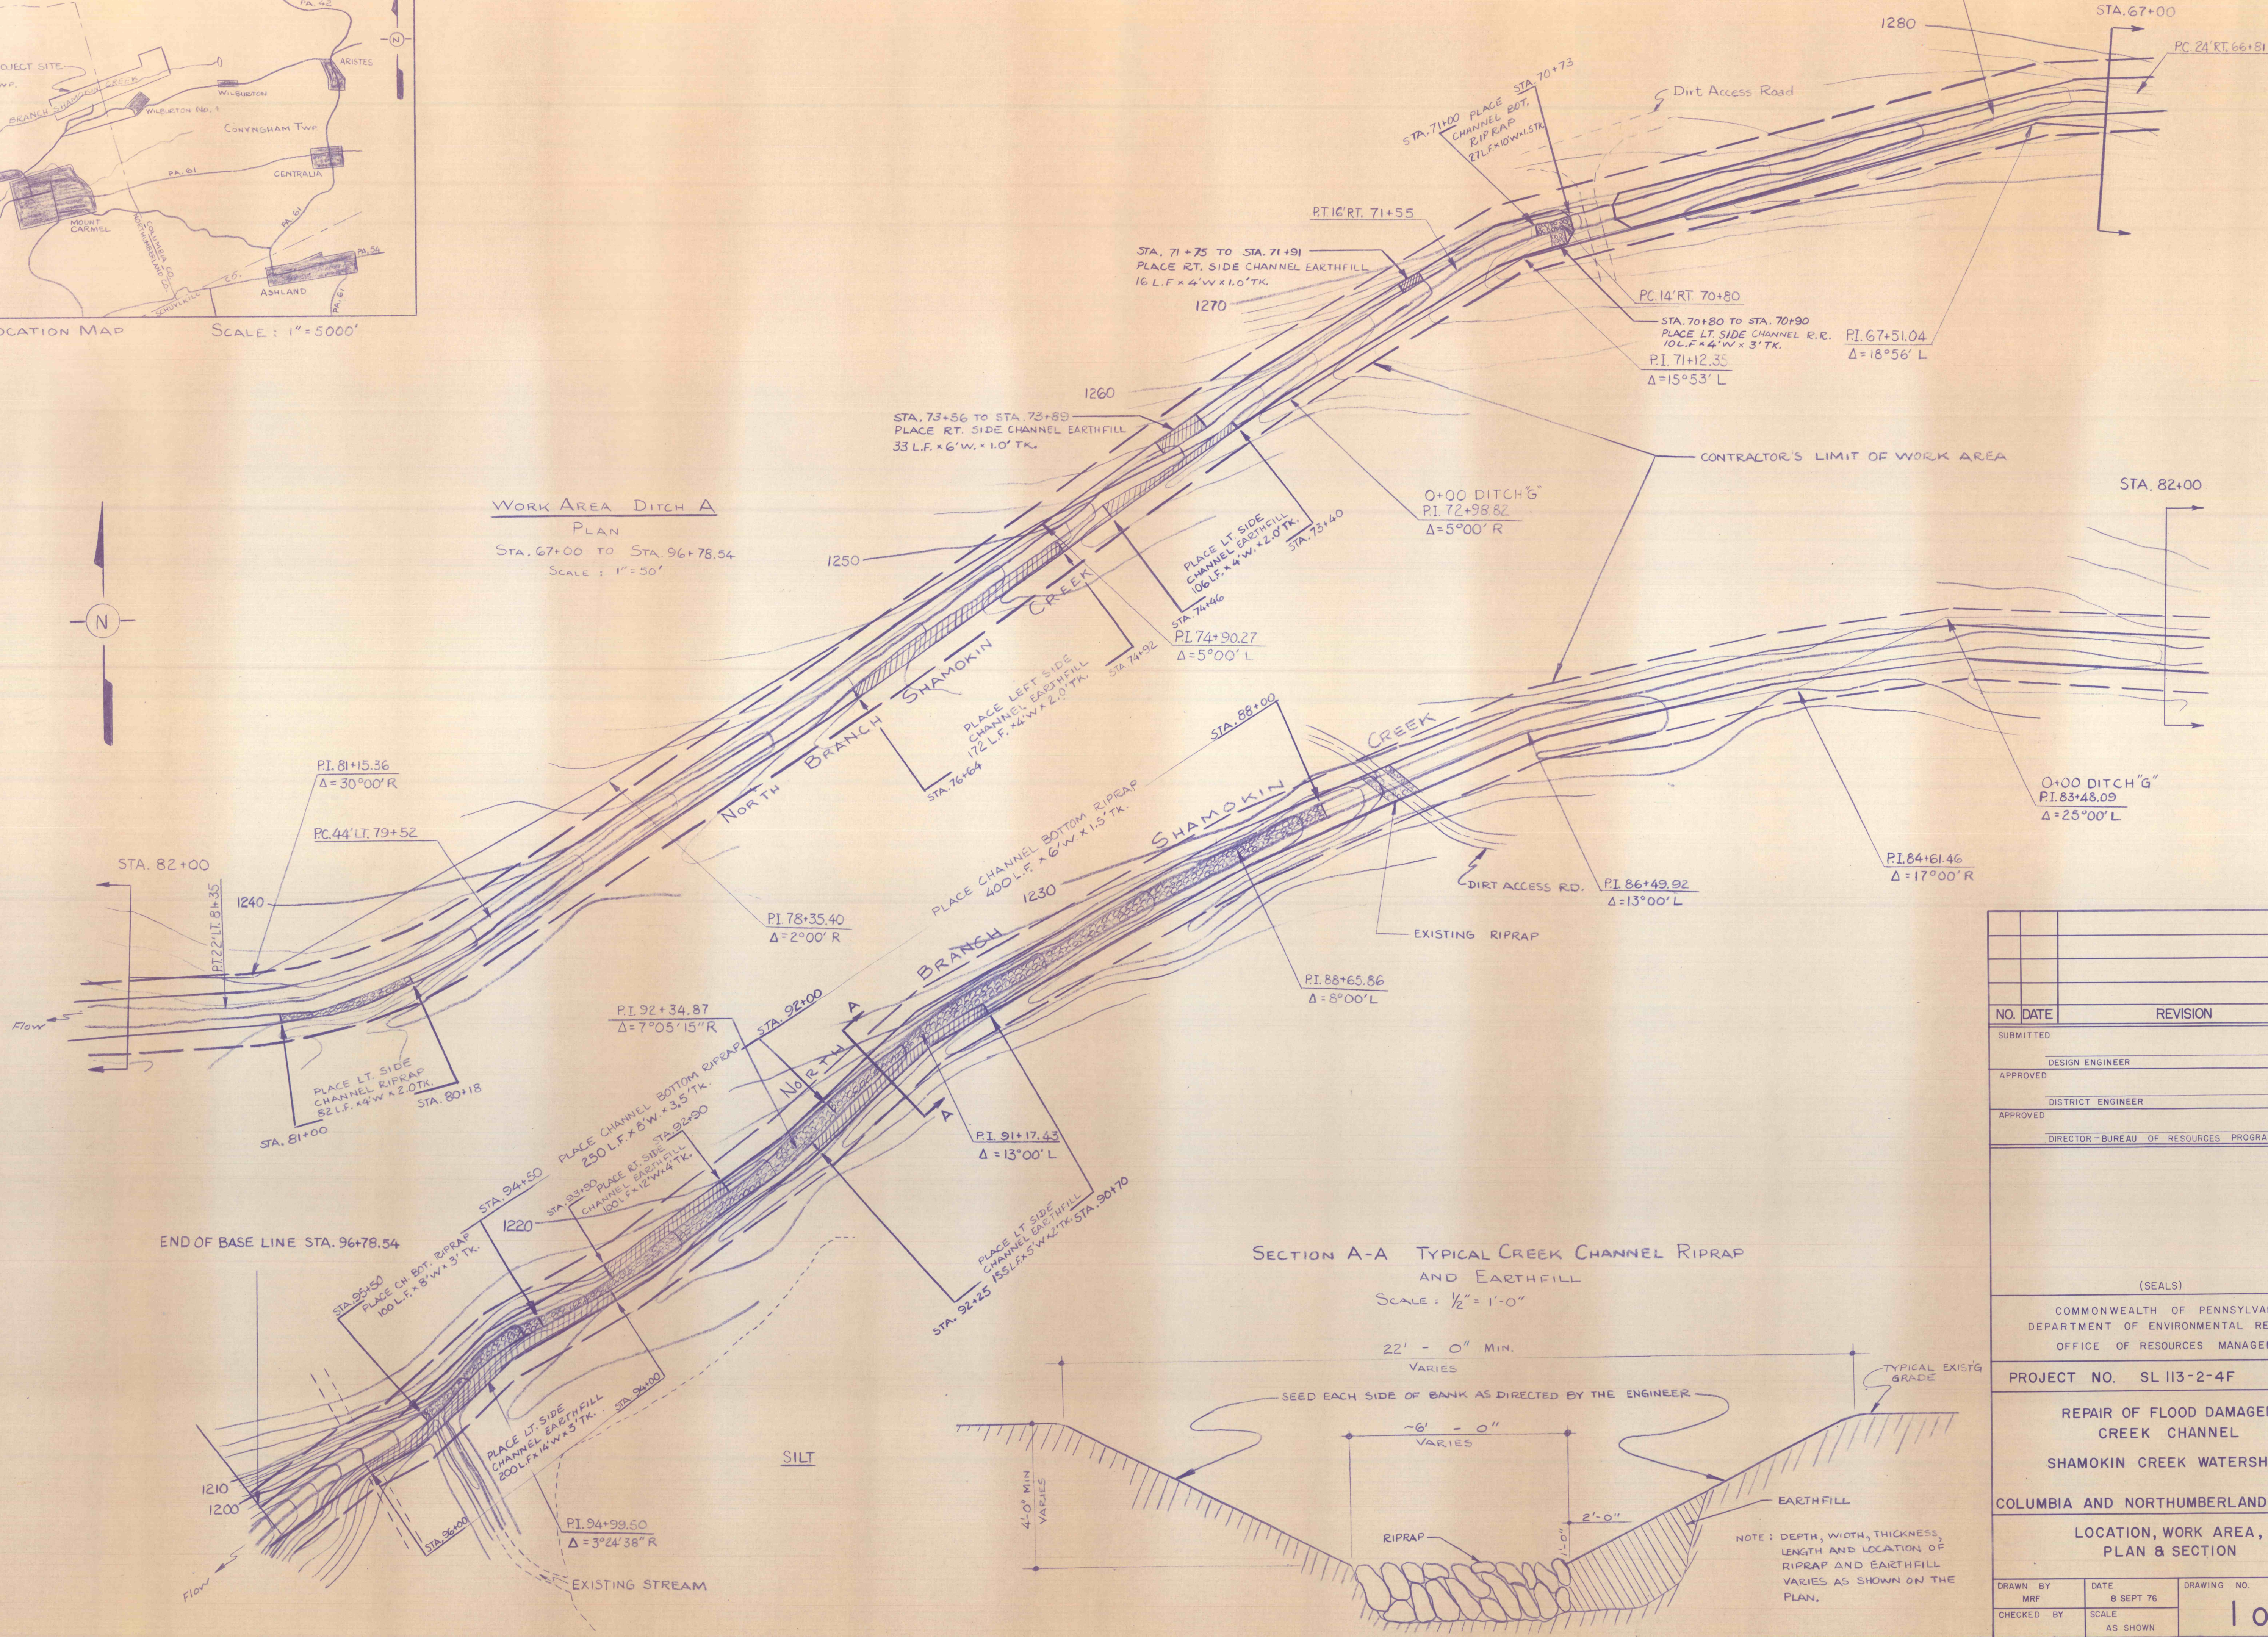

SECTION A-A TYPICAL CREEK CHANNEL RIPRAP AND EARTHFILL
SCALE: 1/2" = 1'-0"

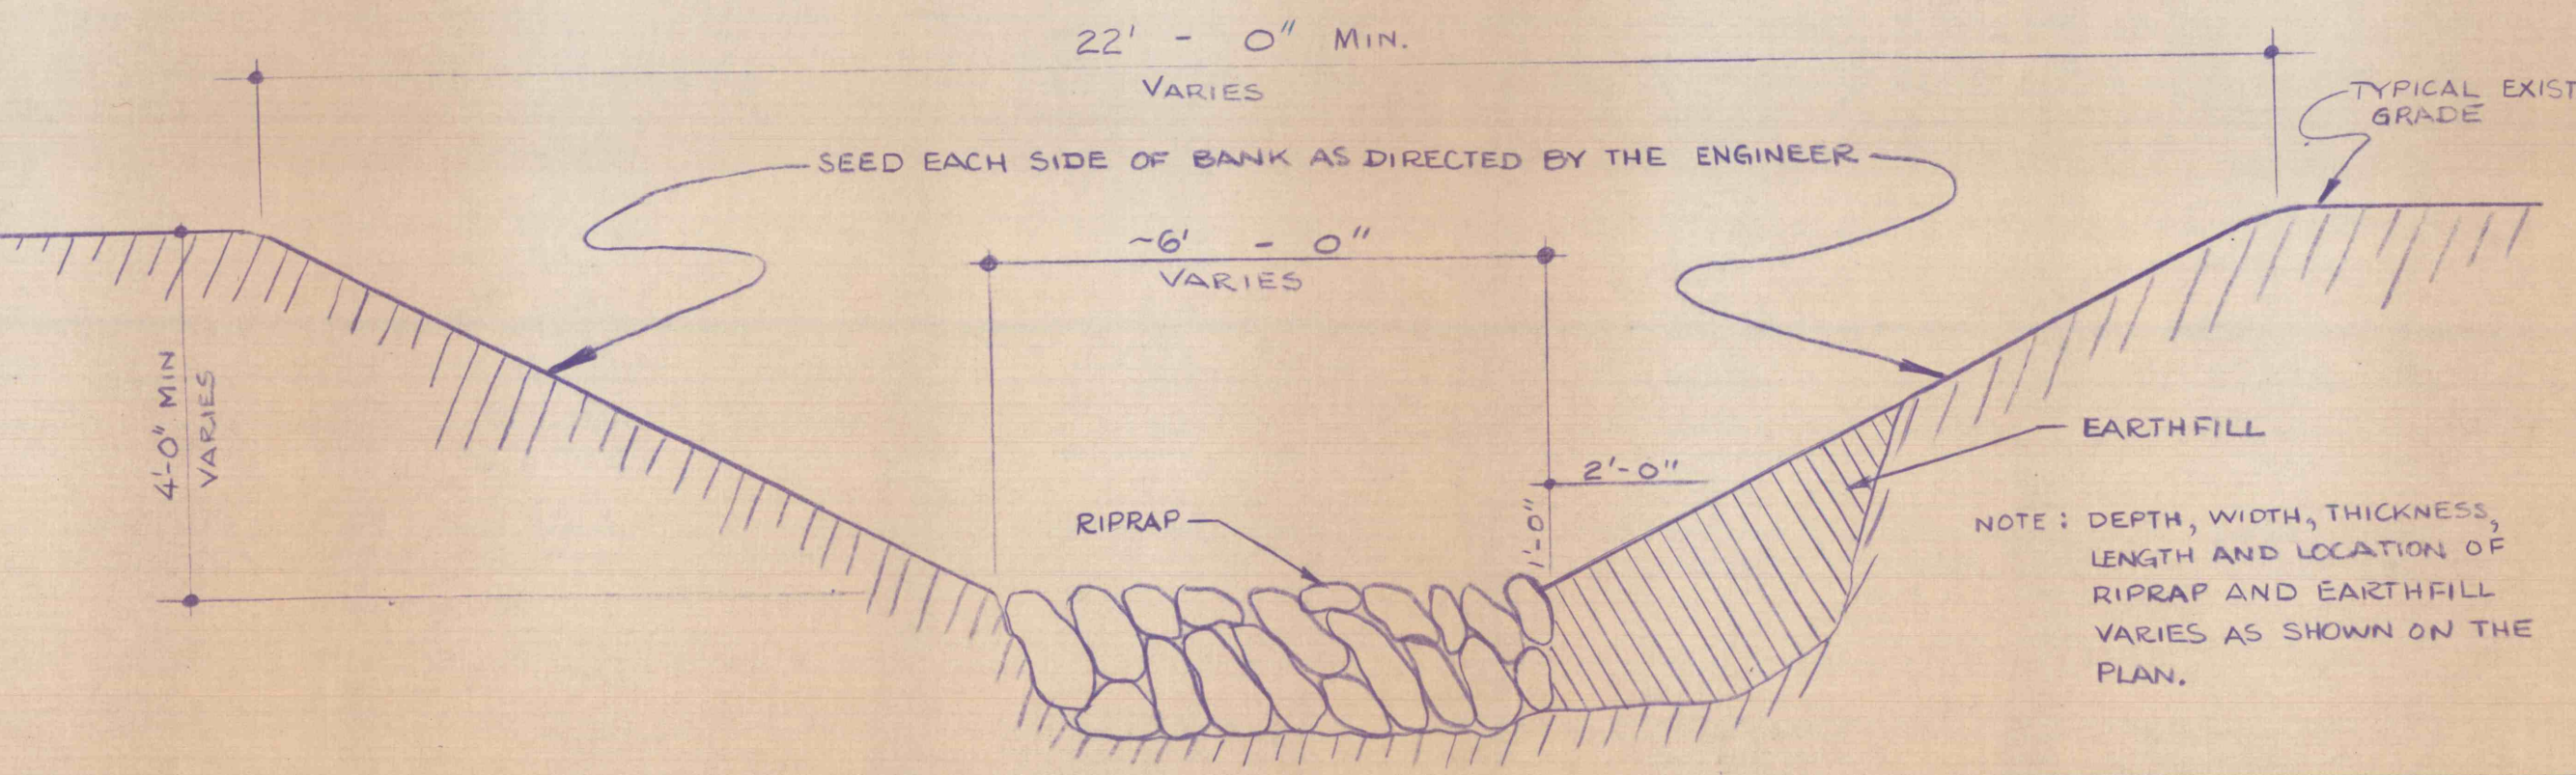

NO.	DATE	REVISION	APPR.
SUBMITTED			
DESIGN ENGINEER _____			
APPROVED _____			
DISTRICT ENGINEER _____			
APPROVED _____			
DIRECTOR - BUREAU OF RESOURCES PROGRAMMING _____			
(SEALS)			
COMMONWEALTH OF PENNSYLVANIA DEPARTMENT OF ENVIRONMENTAL RESOURCES OFFICE OF RESOURCES MANAGEMENT			
PROJECT NO. SL 113-2-4F			
REPAIR OF FLOOD DAMAGED CREEK CHANNEL SHAMOKIN CREEK WATERSHED			
COLUMBIA AND NORTHUMBERLAND COUNTIES			
LOCATION, WORK AREA, PLAN & SECTION			
DRAWN BY MRF	DATE 8 SEPT 76	DRAWING NO.	
CHECKED BY	SCALE AS SHOWN	1 of 1	