
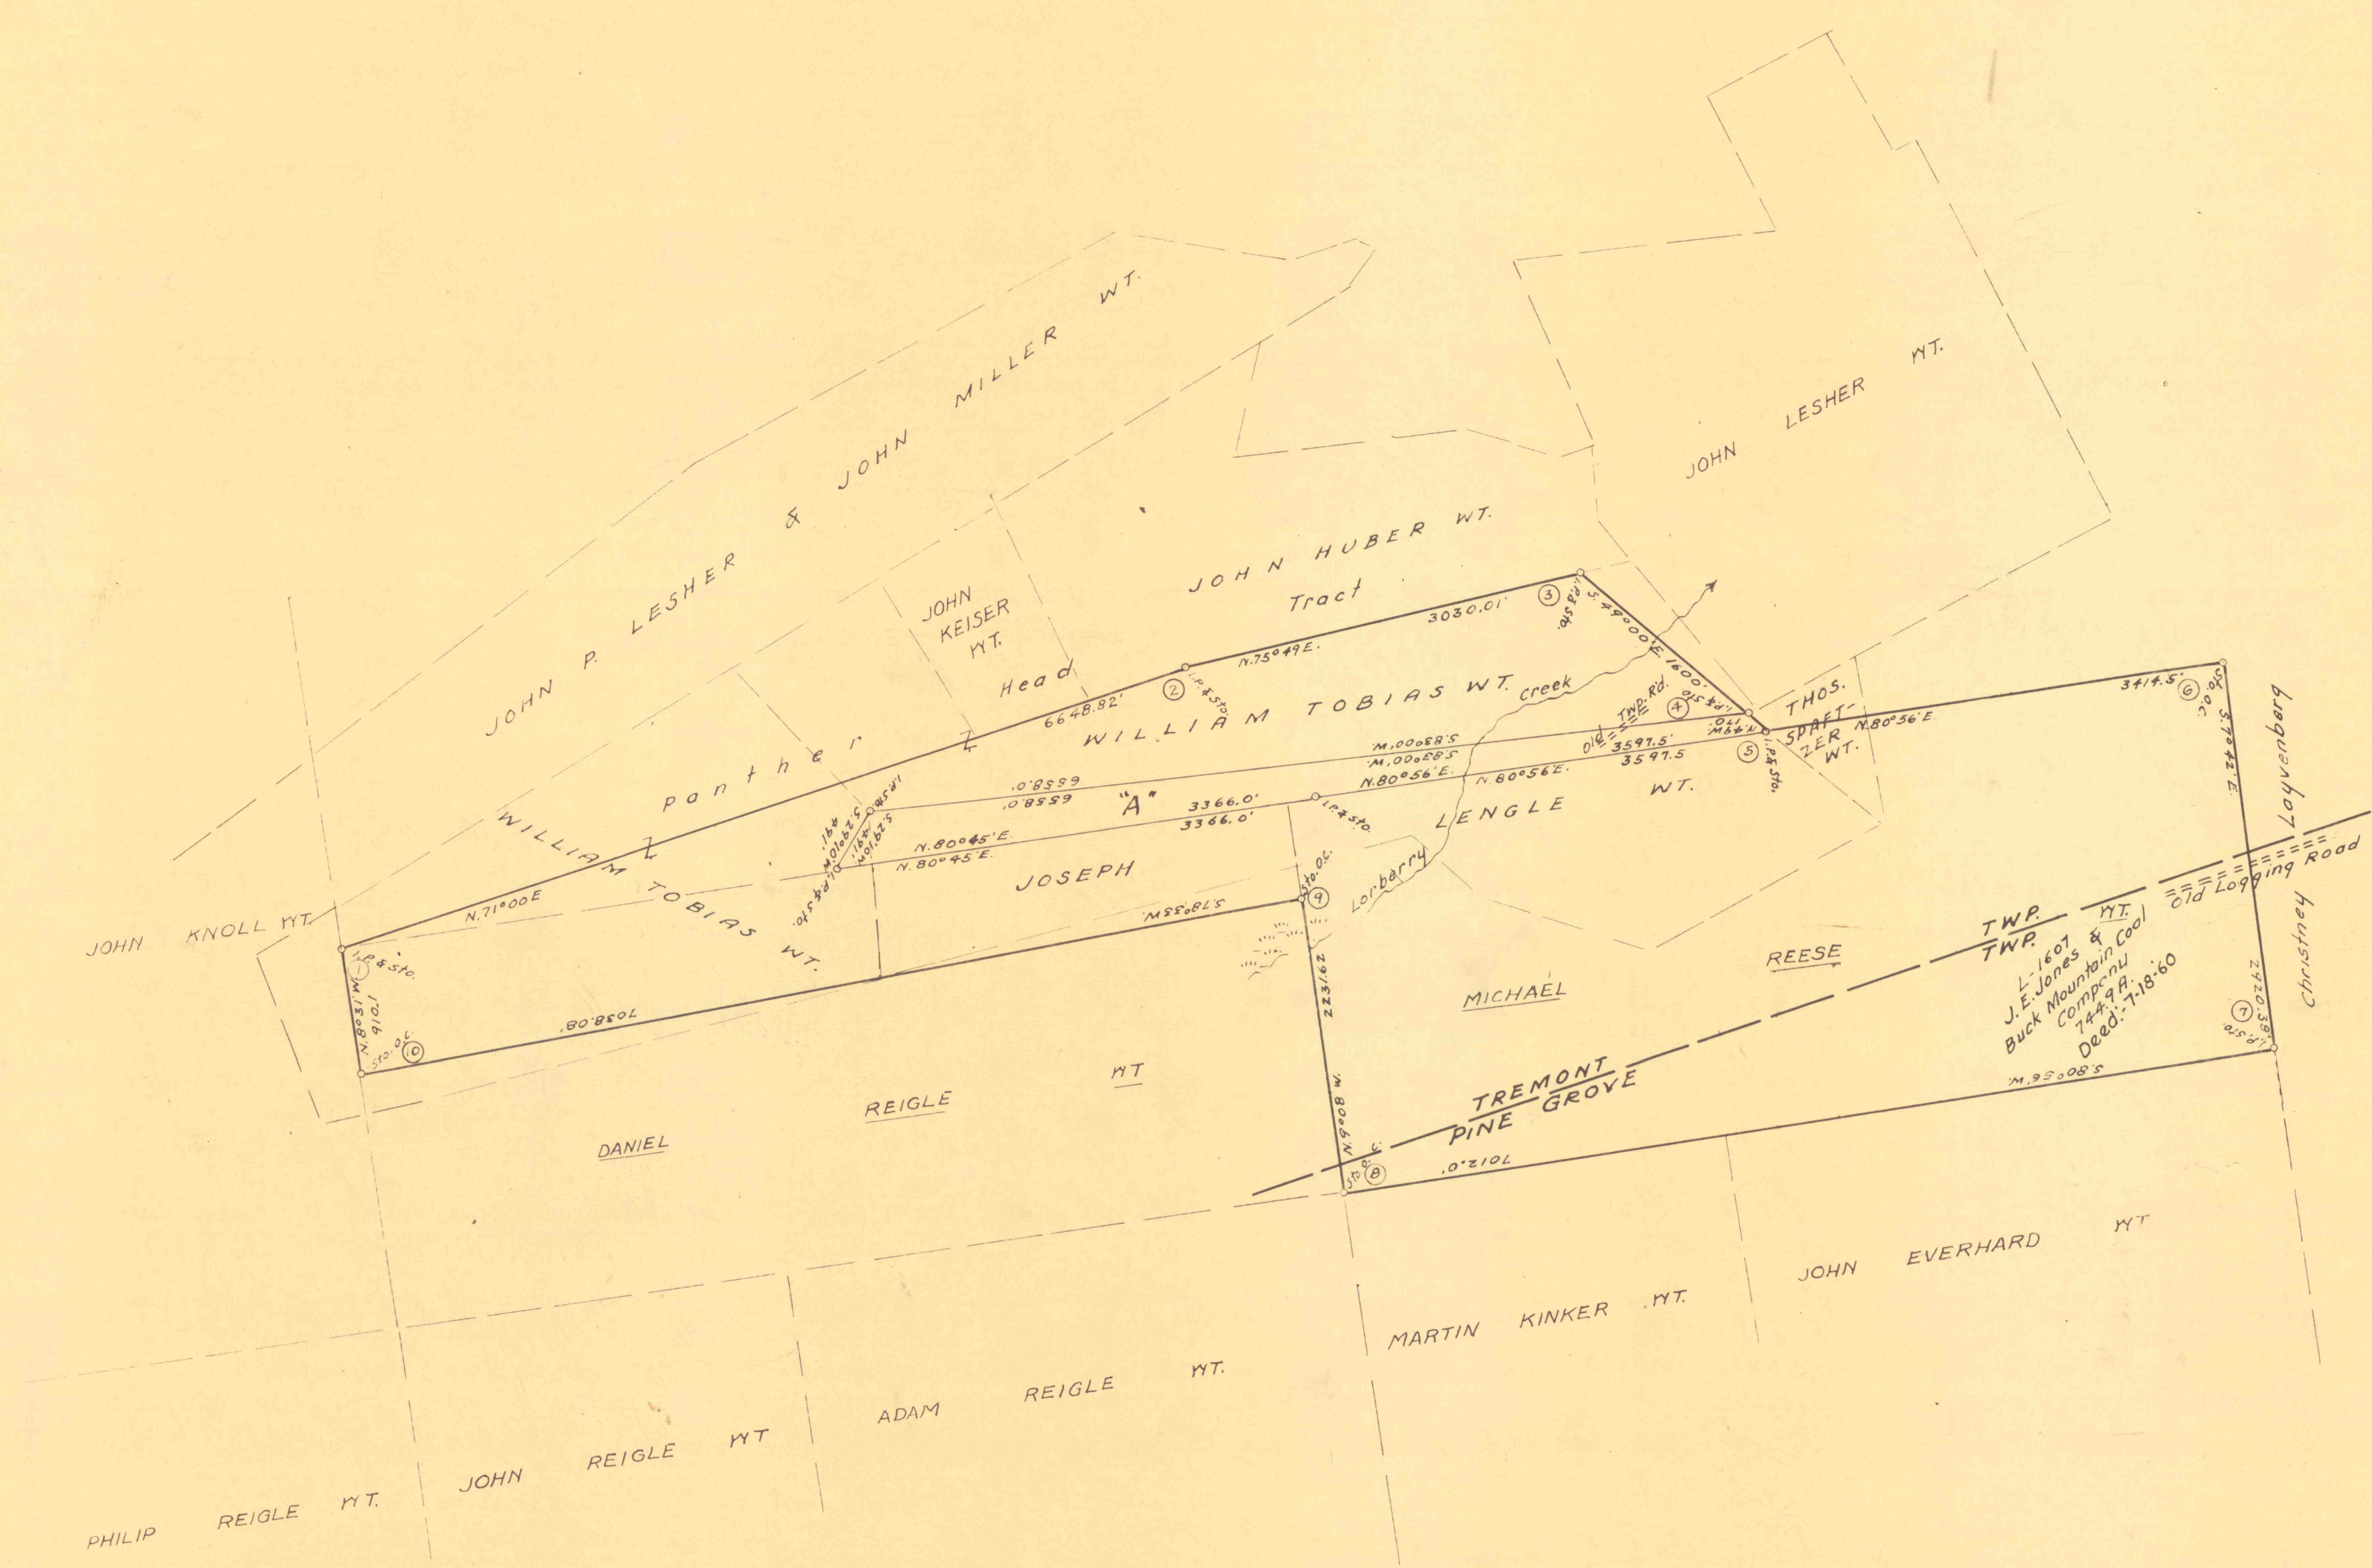


"A"  
 L-1608  
 Thomas O. Zimmerman  
 39.8A.  
 Deed.

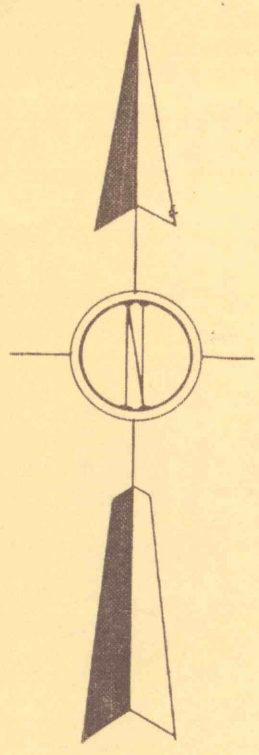

**LEGEND**


- Driveable Road
- - - - - Non-driveable Road
- Township Line
- - - - - Adj. property Line
- - - - - Eminent Domain Line
- Stream
- Spring
- Church
- School
- Swamp

AREA 2,259.0 ACRES  
 BOUNDARY LINE 13.9 MILES  
 3-28-73

MAP NO. 1  
 Contract No. L-1607-08  
 Surveyed by Harris & Henry Date Sept. 1957  
 Survey Notes Checked by L. A. M.  
 Plotted by Re-plotted by L.A.M.  
 Tracing Checked by L.A.M.  
 Revised by:  
 Revised by:  
 Revised by:

PENNSYLVANIA GAME COMMISSION  
 DIVISION OF LAND MANAGEMENT

**STATE GAME LANDS**  
**NO. 229**  
**SCHUYLKILL COUNTY**

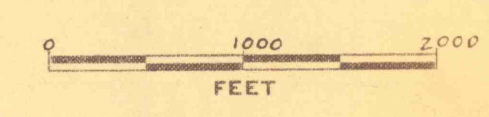

E-13-1  
 101  
 MAP 1