


E.13.4

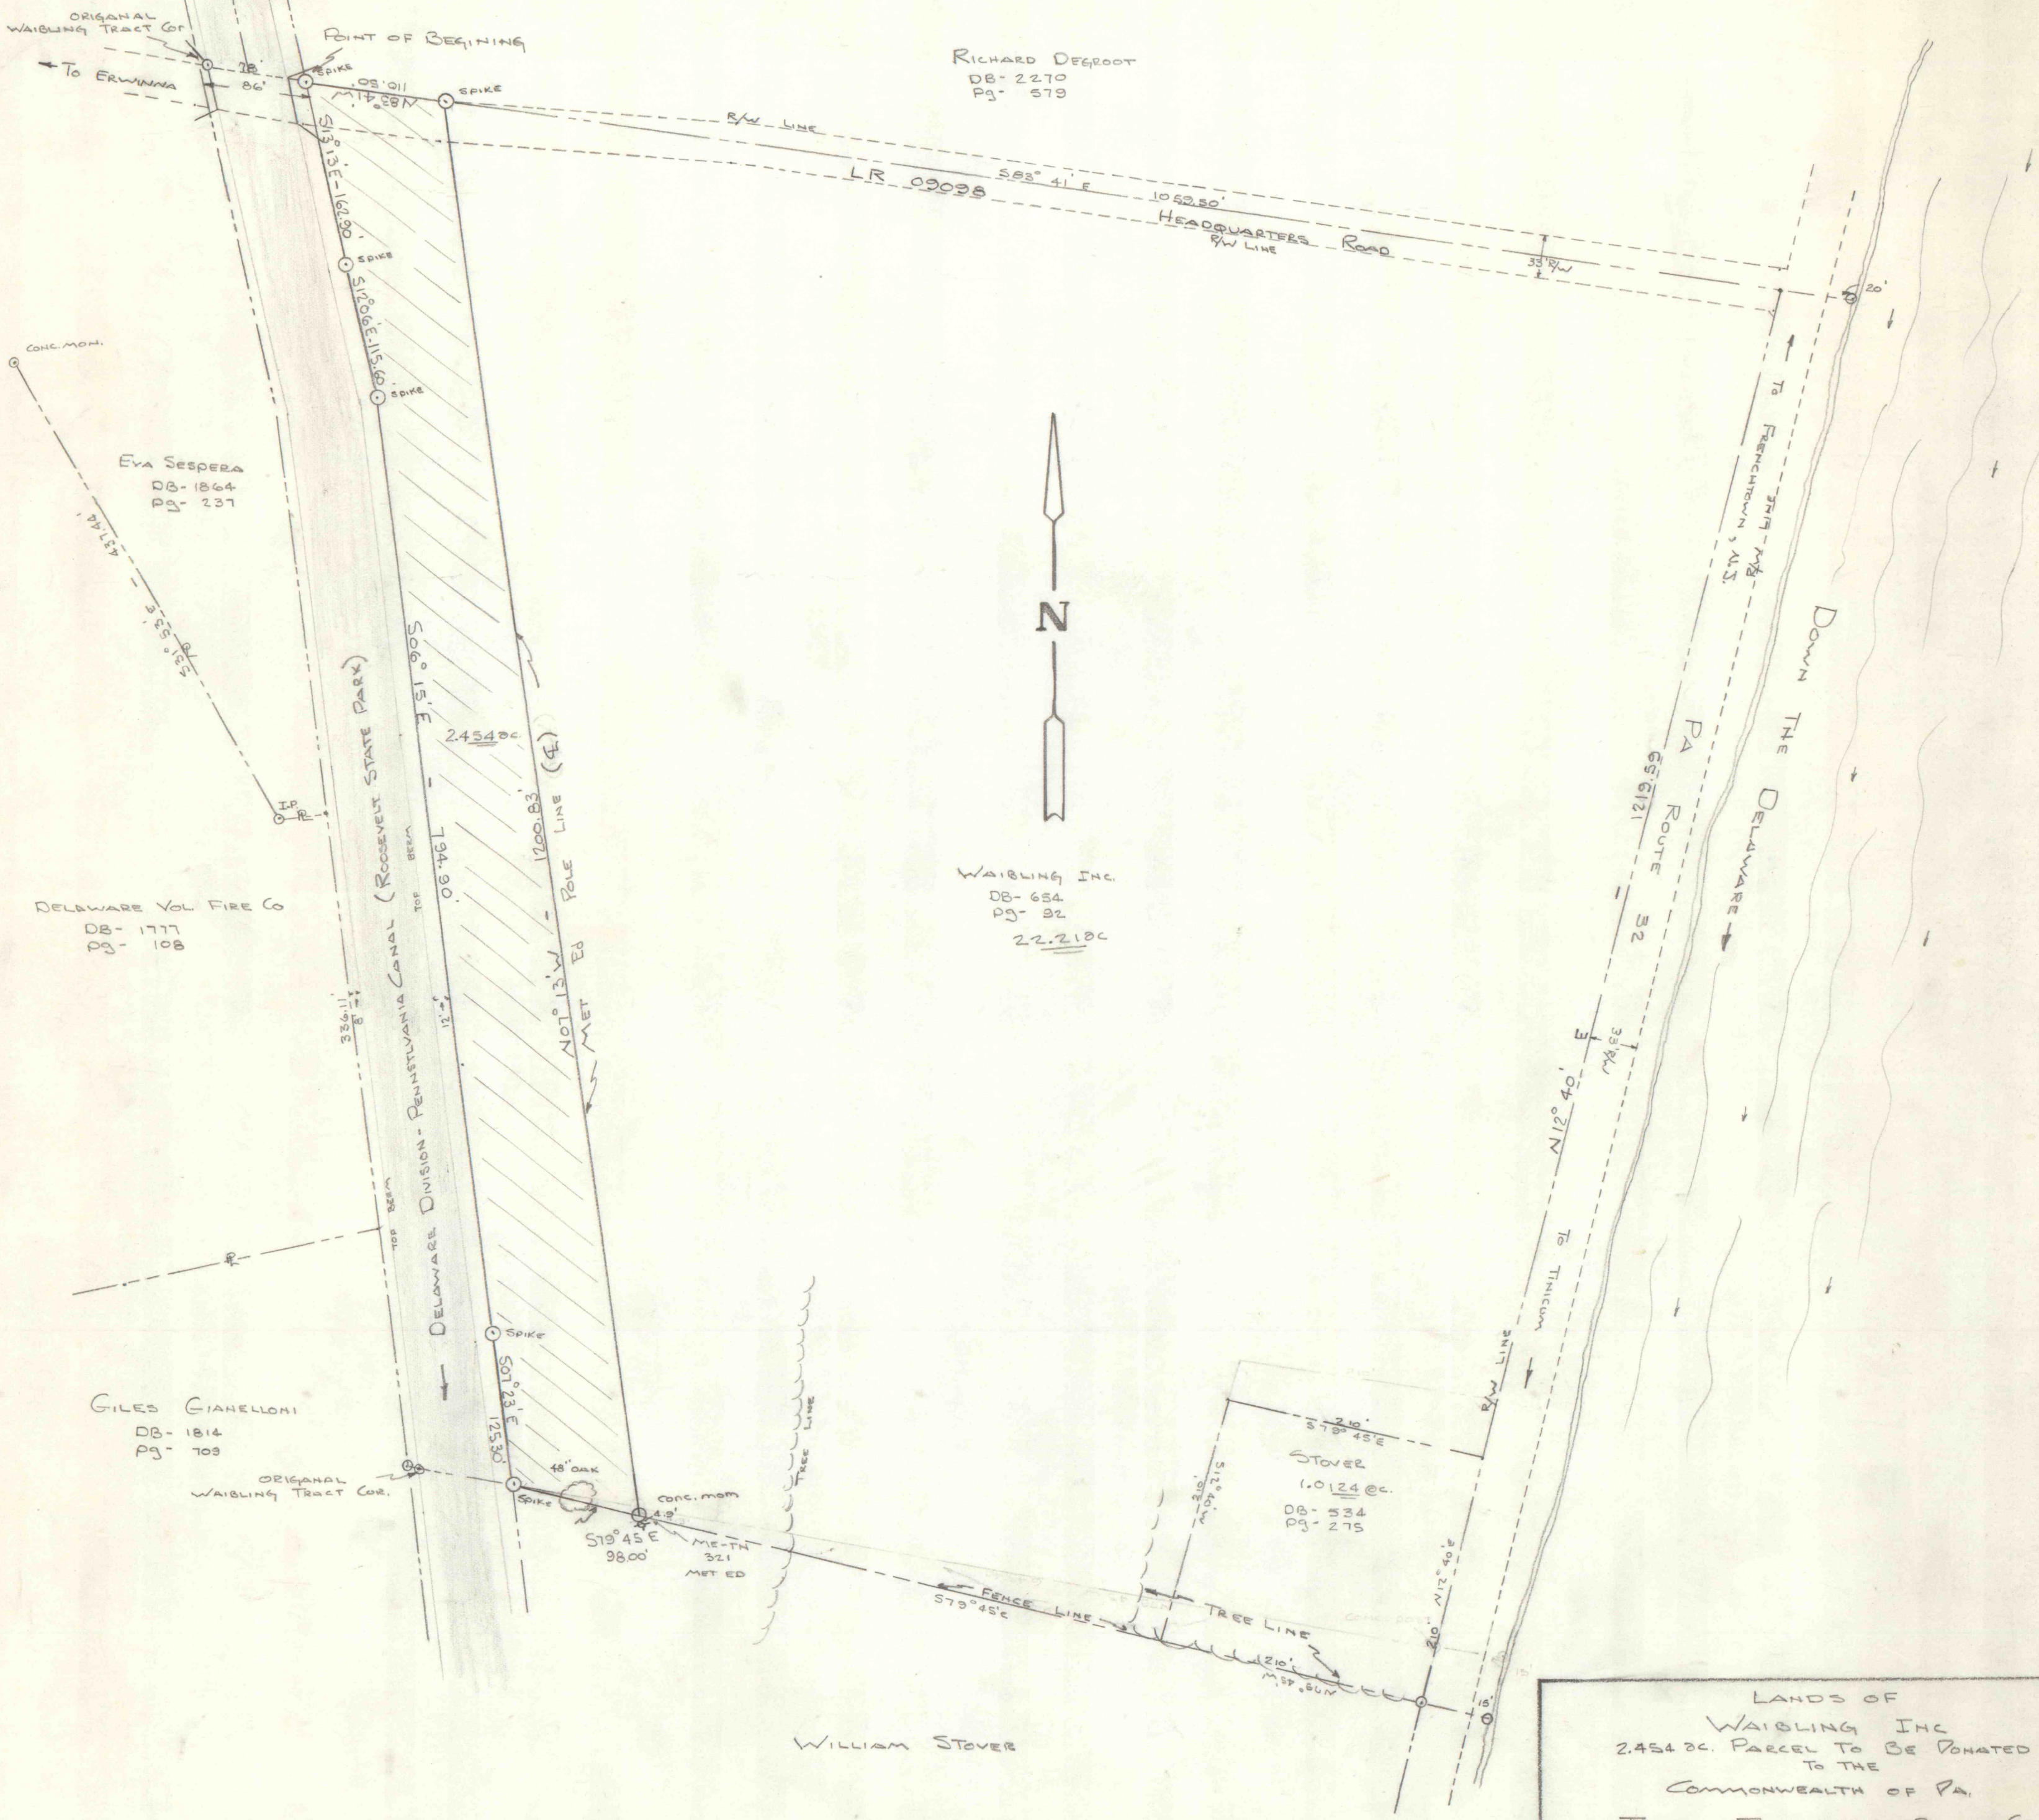

RICHARD DEERROOT
DB- 2270
PG- 579


Eva Sespera
DB- 1864
PG- 237

DELAWARE VOL FIRE CO
DB- 1777
PG- 108

GILES CIANELLOMI
DB- 1814
PG- 703

STOVER
1.0124 ac.
DB- 534
PG- 275

WILLIAM STOVER

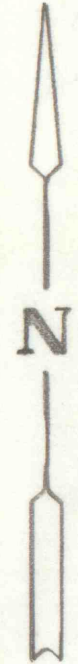

WAIBLING INC
DB- 654
PG- 82
22.2100

LANDS OF
WAIBLING INC
2.454 ac. PARCEL TO BE DONATED
TO THE
COMMONWEALTH OF PA.
TINICUM TOWNSHIP, BUCKS CO.
PENNSYLVANIA

SUBVET 10-15-20 SCALE 1"=100'
S. BOYER R.S.
S. TYNIO R.S.