

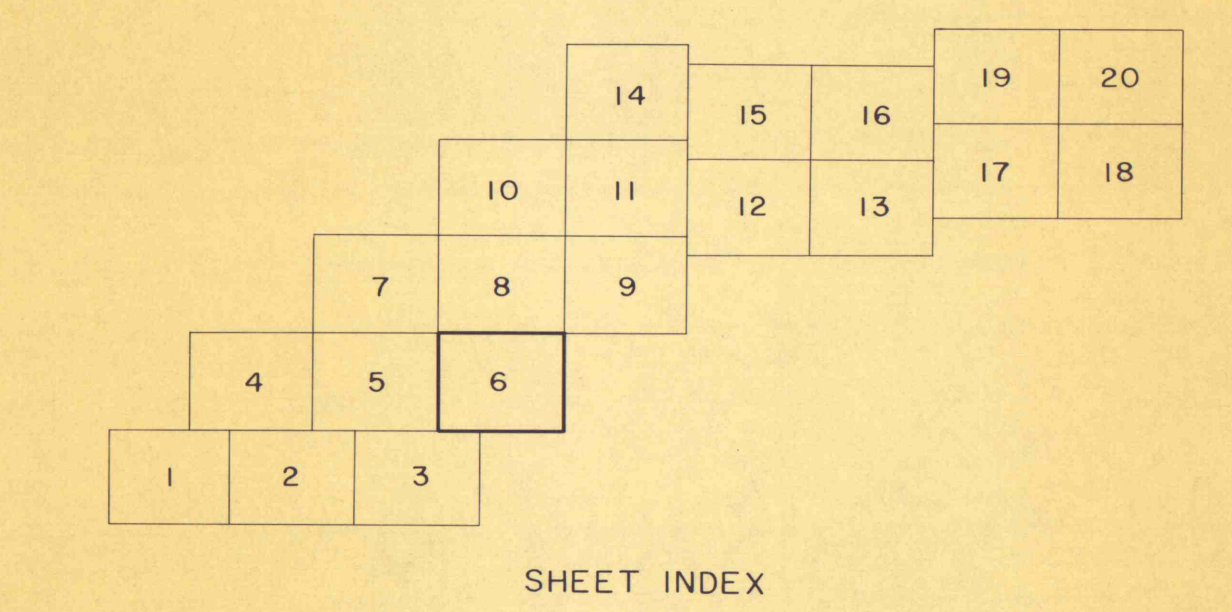


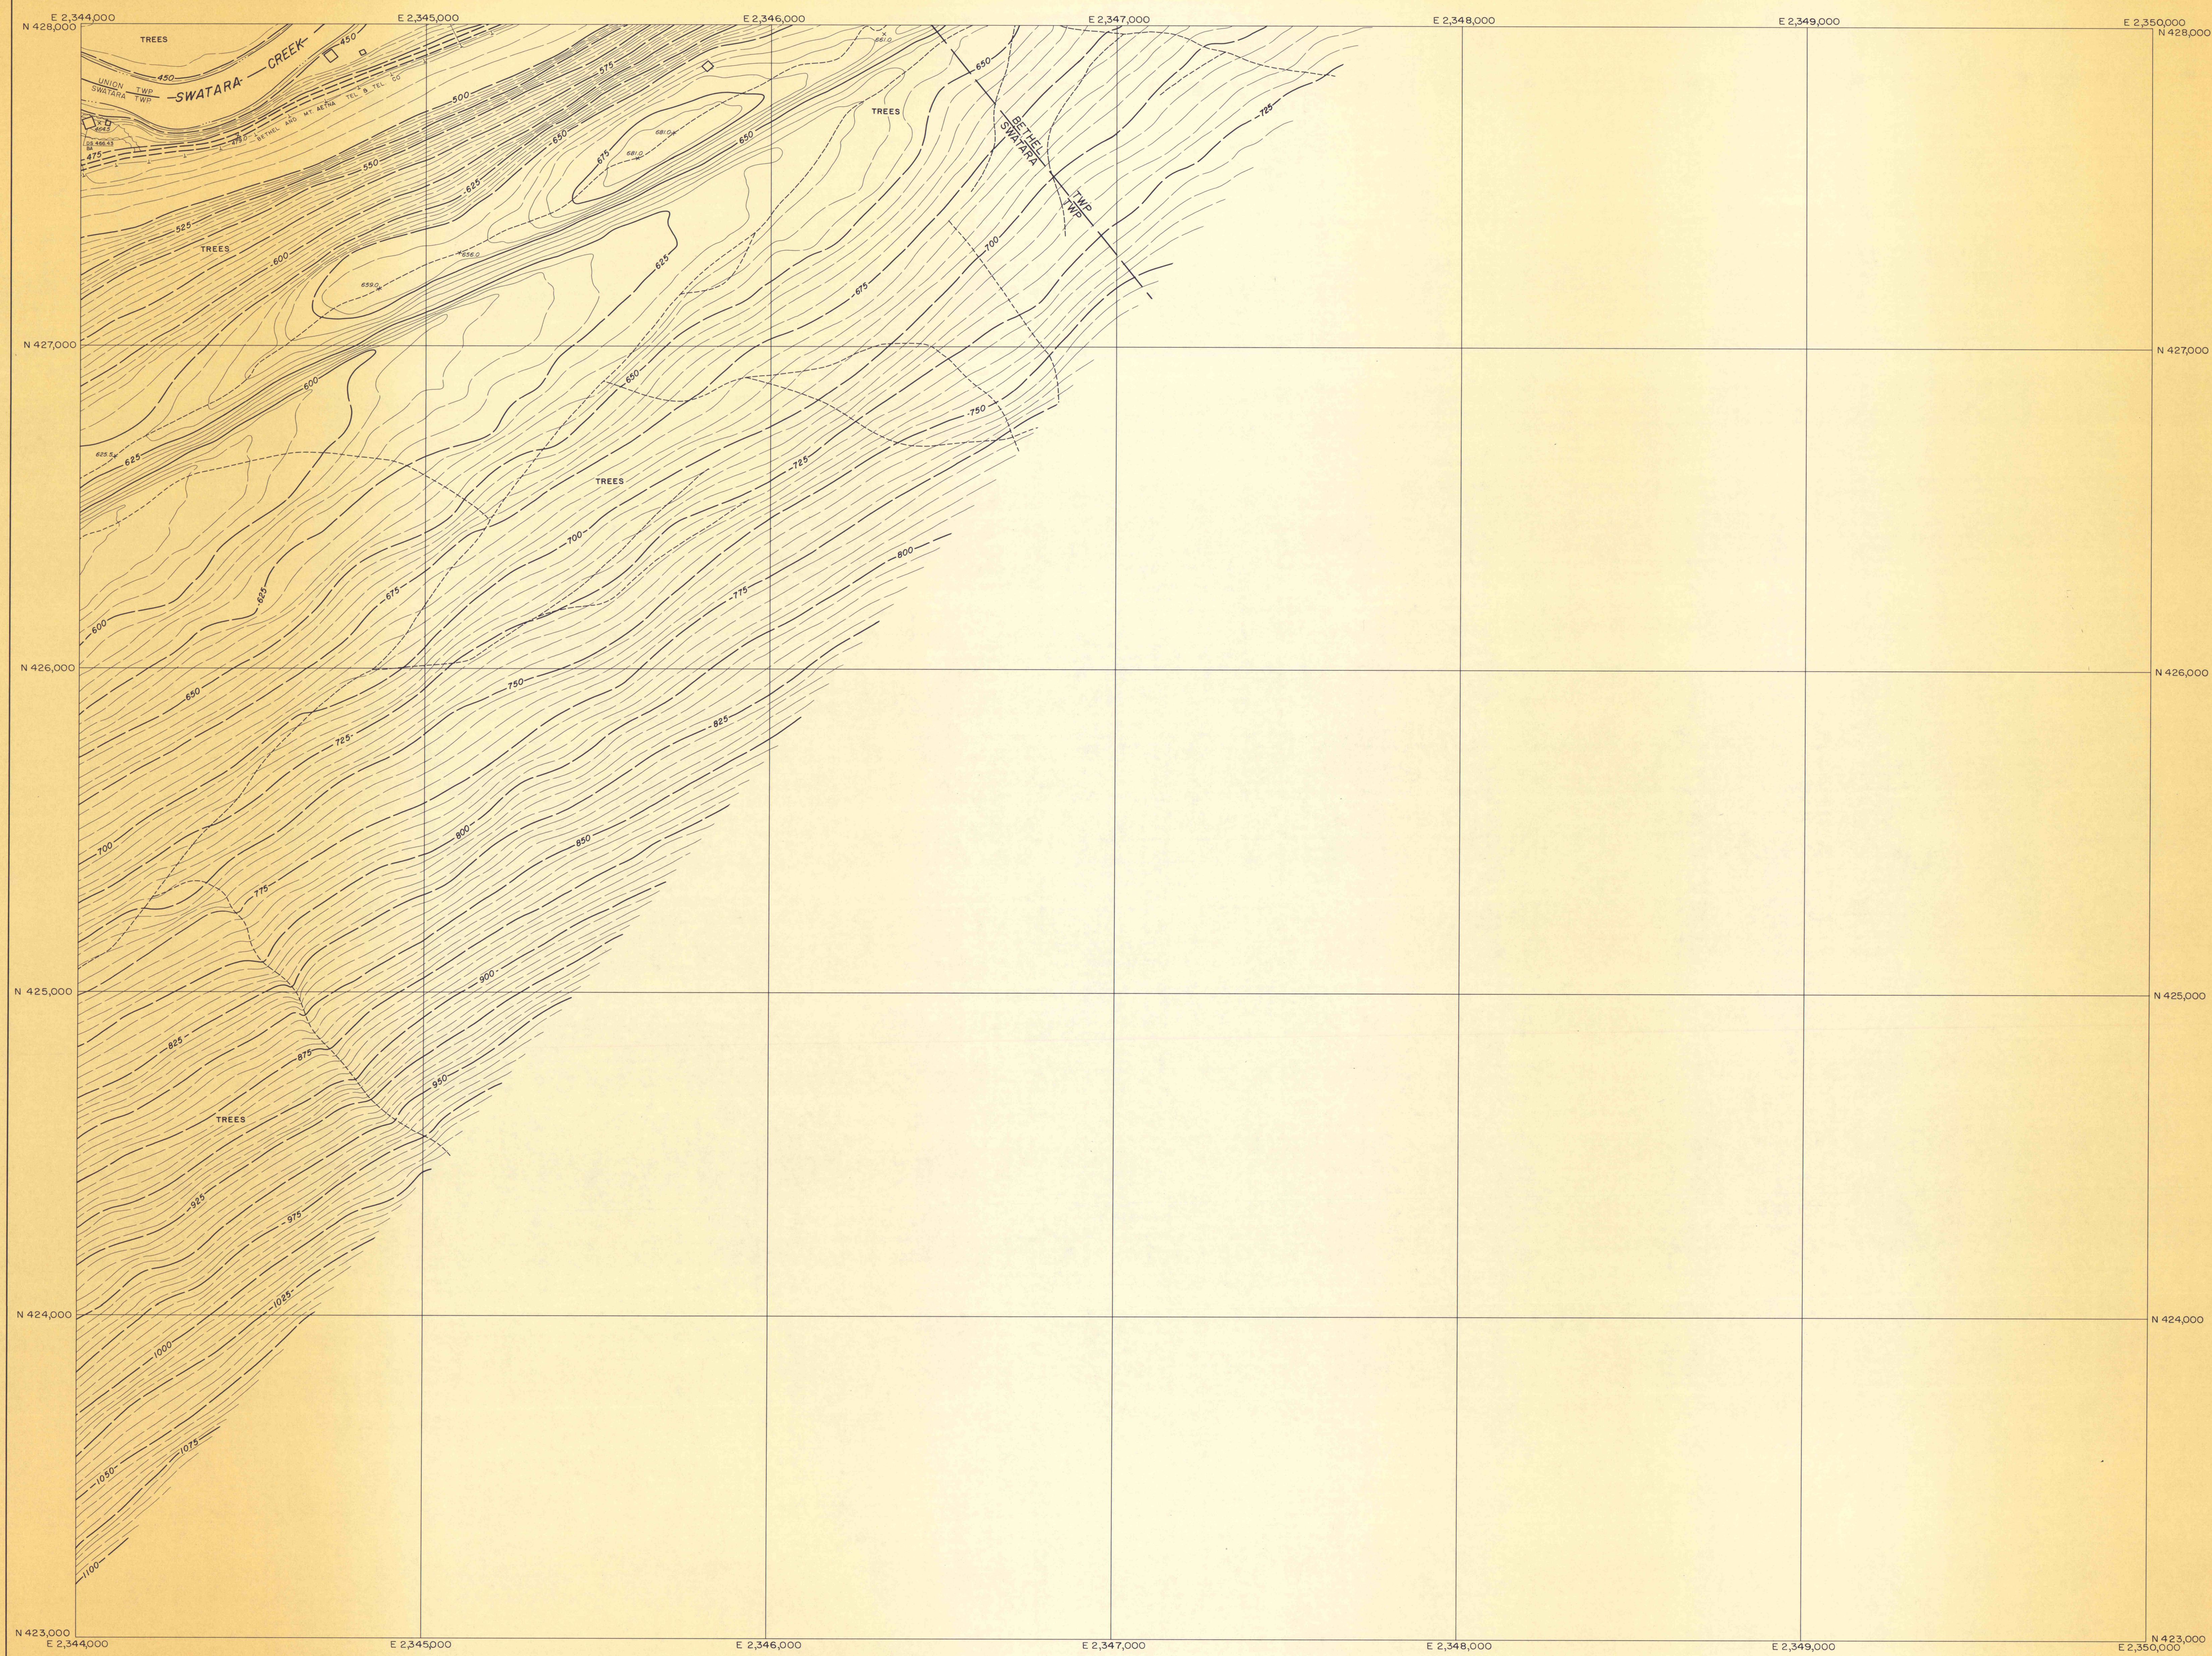

- LEGEND
- POWER & TELEPHONE LINE
 - TELEPHONE LINE
 - POWER LINE
 - STORM SEWER
 - SUPPORT POLE
 - REINFORCED CONCRETE PIPE
 - CORRUGATED METAL PIPE
 - CATCH BASIN
 - DOOR SILL & BASEMENT ELEVATIONS
- 14 15 16 19 20
10 11 12 13 17 18
7 8 9
4 5 6
1 2 3

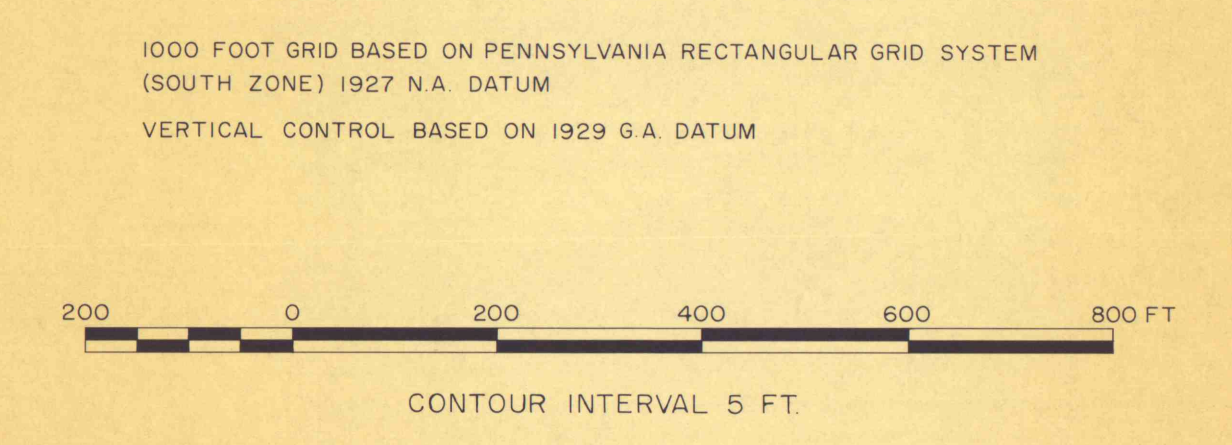

COMMONWEALTH OF PENNSYLVANIA
DEPARTMENT OF FORESTS AND WATERS
WATER AND POWER RESOURCES BOARD
DIVISION OF FLOOD CONTROL

PROPOSED STATE PARK SITE
SWATARA CREEK
NO. WFC R38-2-101.3L
LEBANON AND SCHUYLKILL COUNTIES - PENNSYLVANIA

DESIGNED _____ SUBM. _____ CHIEF FLOOD CONTROL DIV.
DRAWN WC. _____ RECOM. _____ CHIEF ENGR.
TRACED JS. _____ CHECKED DL. _____ APPR. _____ CHAIRMAN

NO. DATE REVISIONS REV. CHK. APPR.

NOVEMBER 1966