
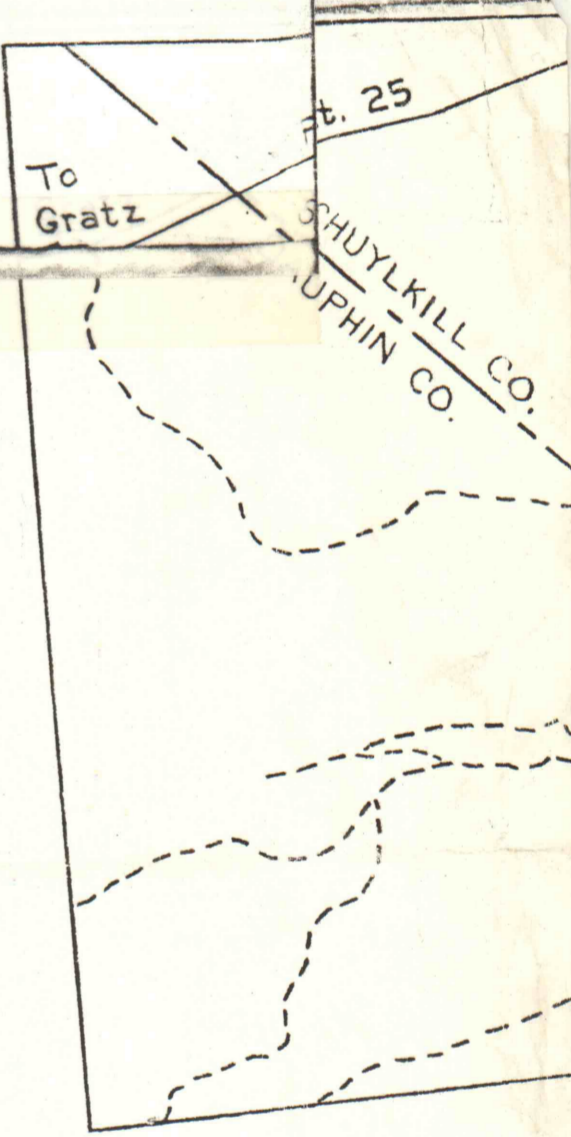


WED. AUG. 16, 1978  
AL SALETZ - M.M.Z.

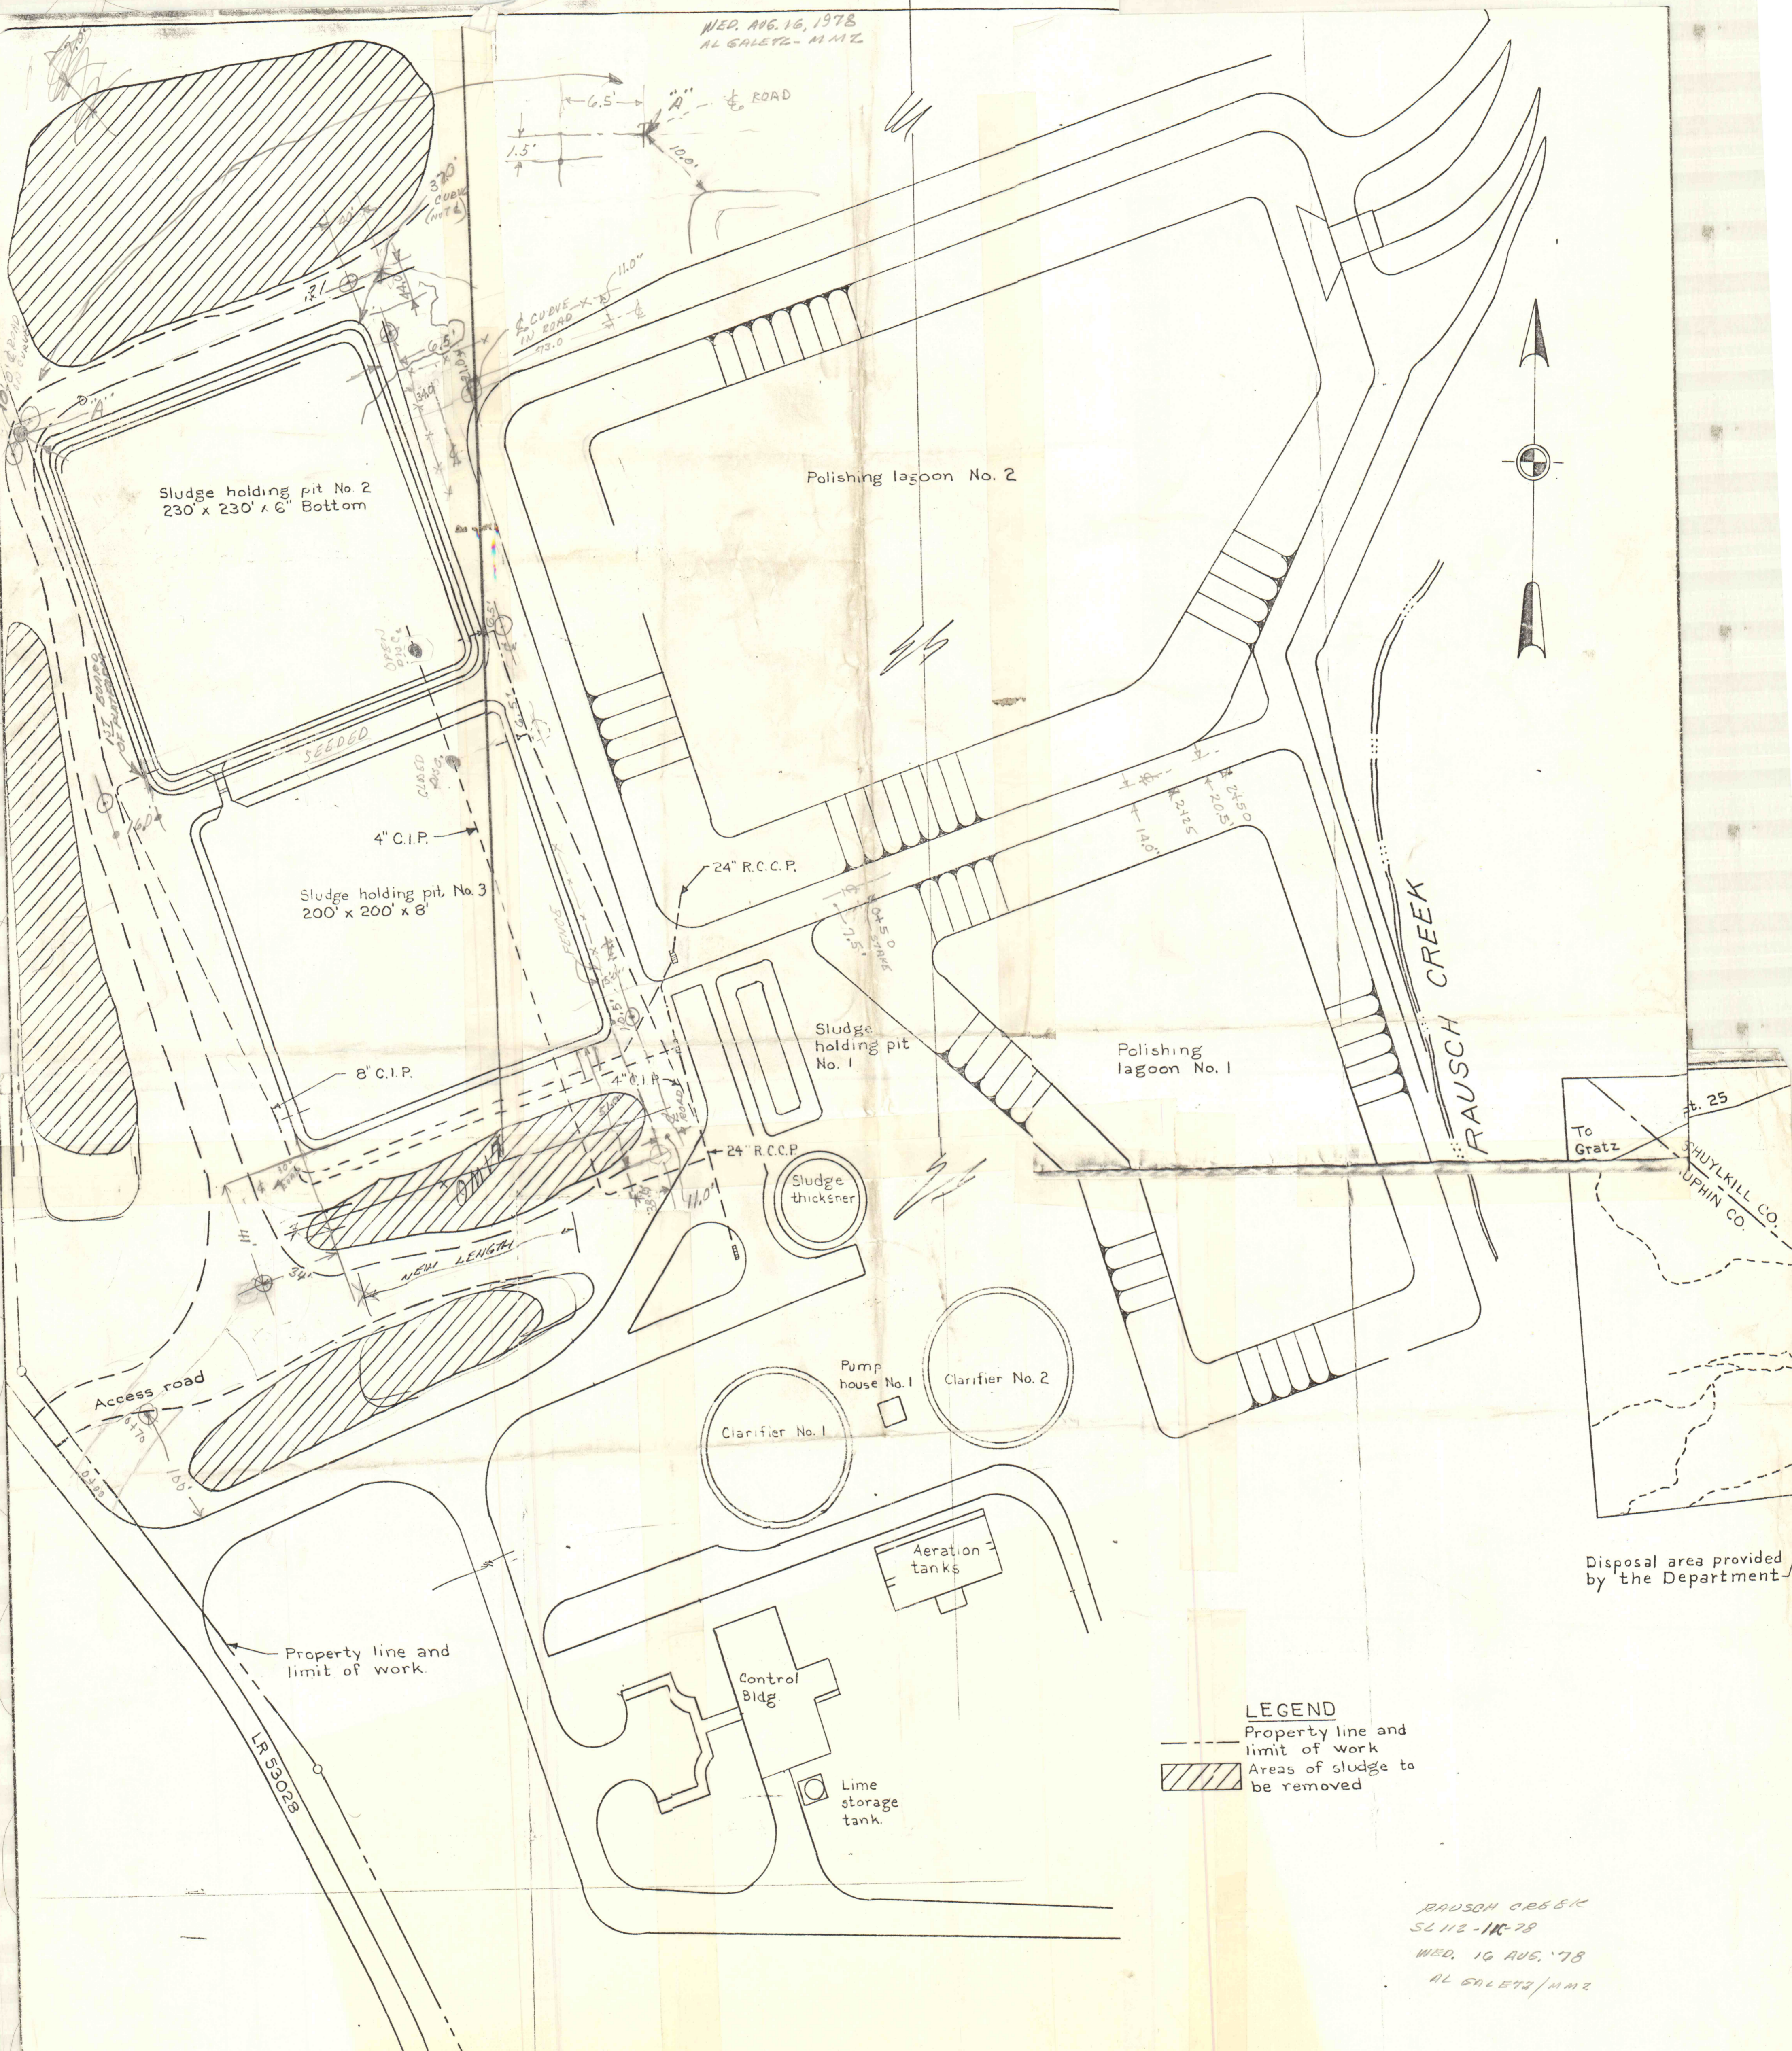

Disposal area provided by the Department

**LEGEND**  
 - - - - - Property line and limit of work  
 [Hatched Box] Areas of sludge to be removed

RAUSCH CREEK  
 SL 112-110-78  
 WED. 16 AUG. '78  
 AL SALETZ/M.M.Z.

**RAUSCH CREEK TREATMENT PLANT PLAN**  
 Scale: 1 in. = 50 ft.